



TAFLA T1.6 LÖFTRÆSTIKLEFA 3N 380 V 50 Hz

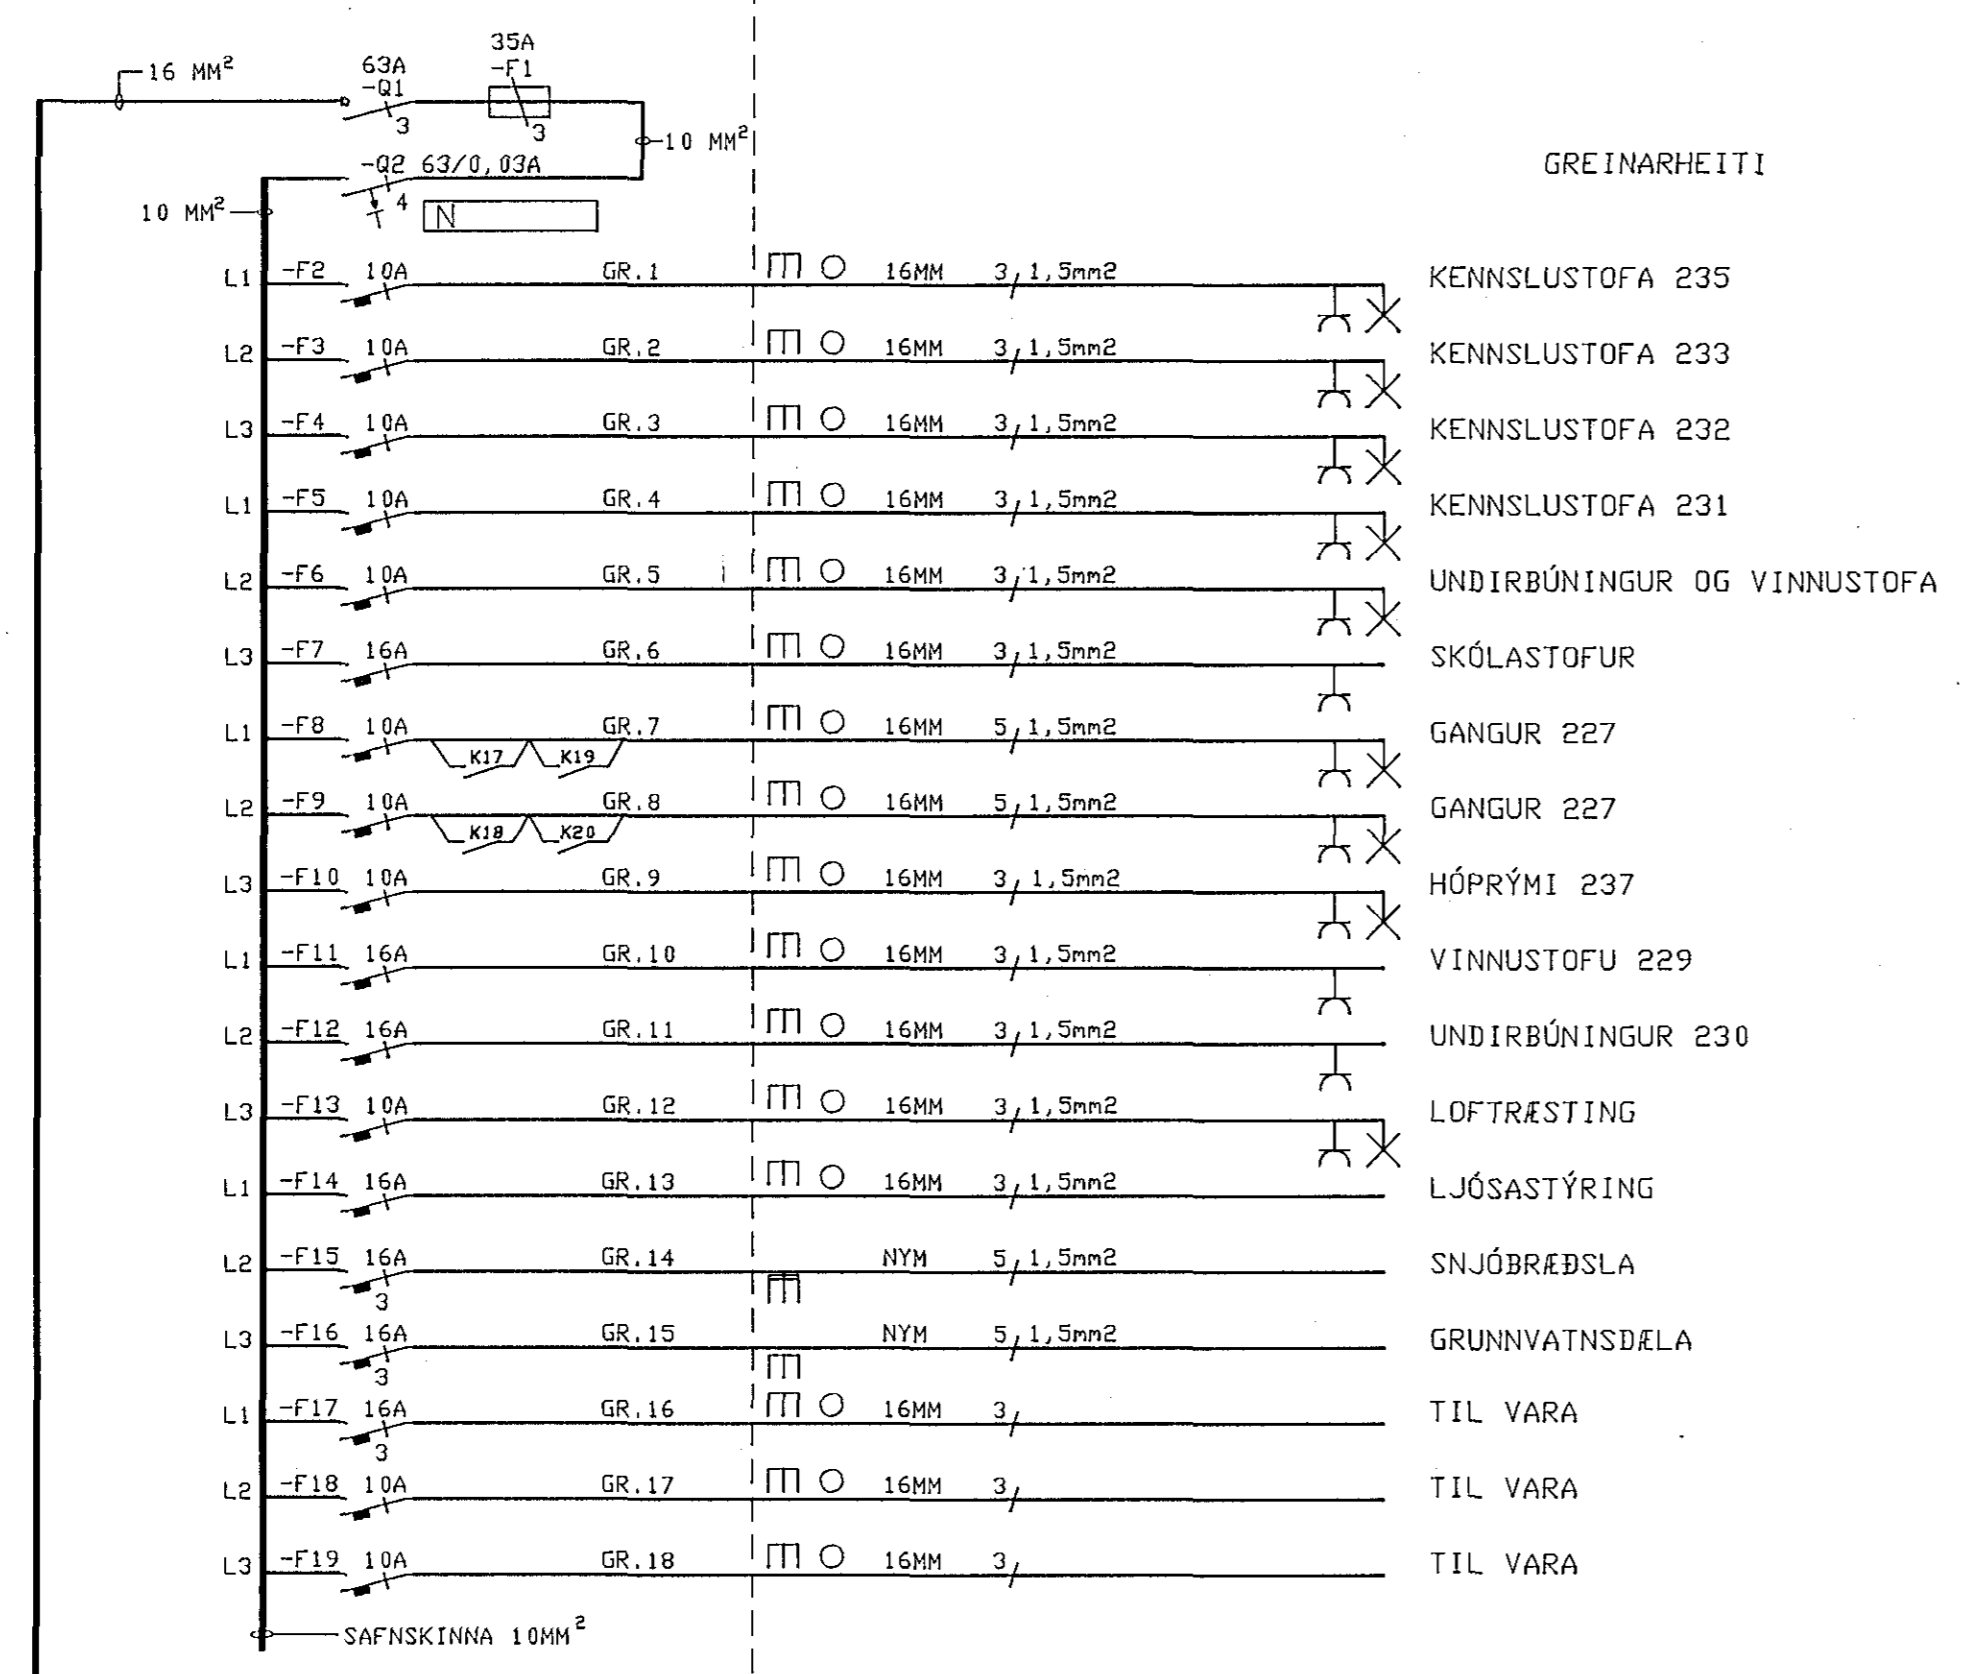


GREINARHEITI

KVÍSL FRÁ ABALTÖFLU. SX16<sup>0</sup> Í 25 MM PÍPU

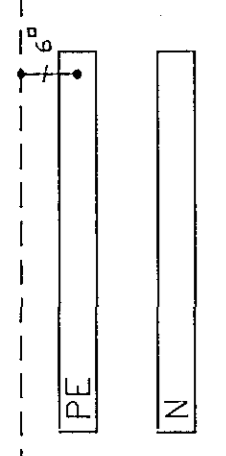


SJÁLFRÖR SKULU HAFNA MINNST 6 HA ROFGETU. SJÁLFRÖR HAFNA ÚTLEYSIKENNILÍNU L NEMA ANNARS SÉ GETID. BRÉDIFÖR HAFNA ÚTLEYSIKENNILÍNU G NEMA ANNARS SÉ GETID. VÍRINGAR INNAN TÖFLUNNAR SKAL GERA MED FÍNDITTIM VÍR. NOTA SKAL VIRENDAHÖLKA.

STYRING F. LJÓS Á GANGI 1.HÆÐ

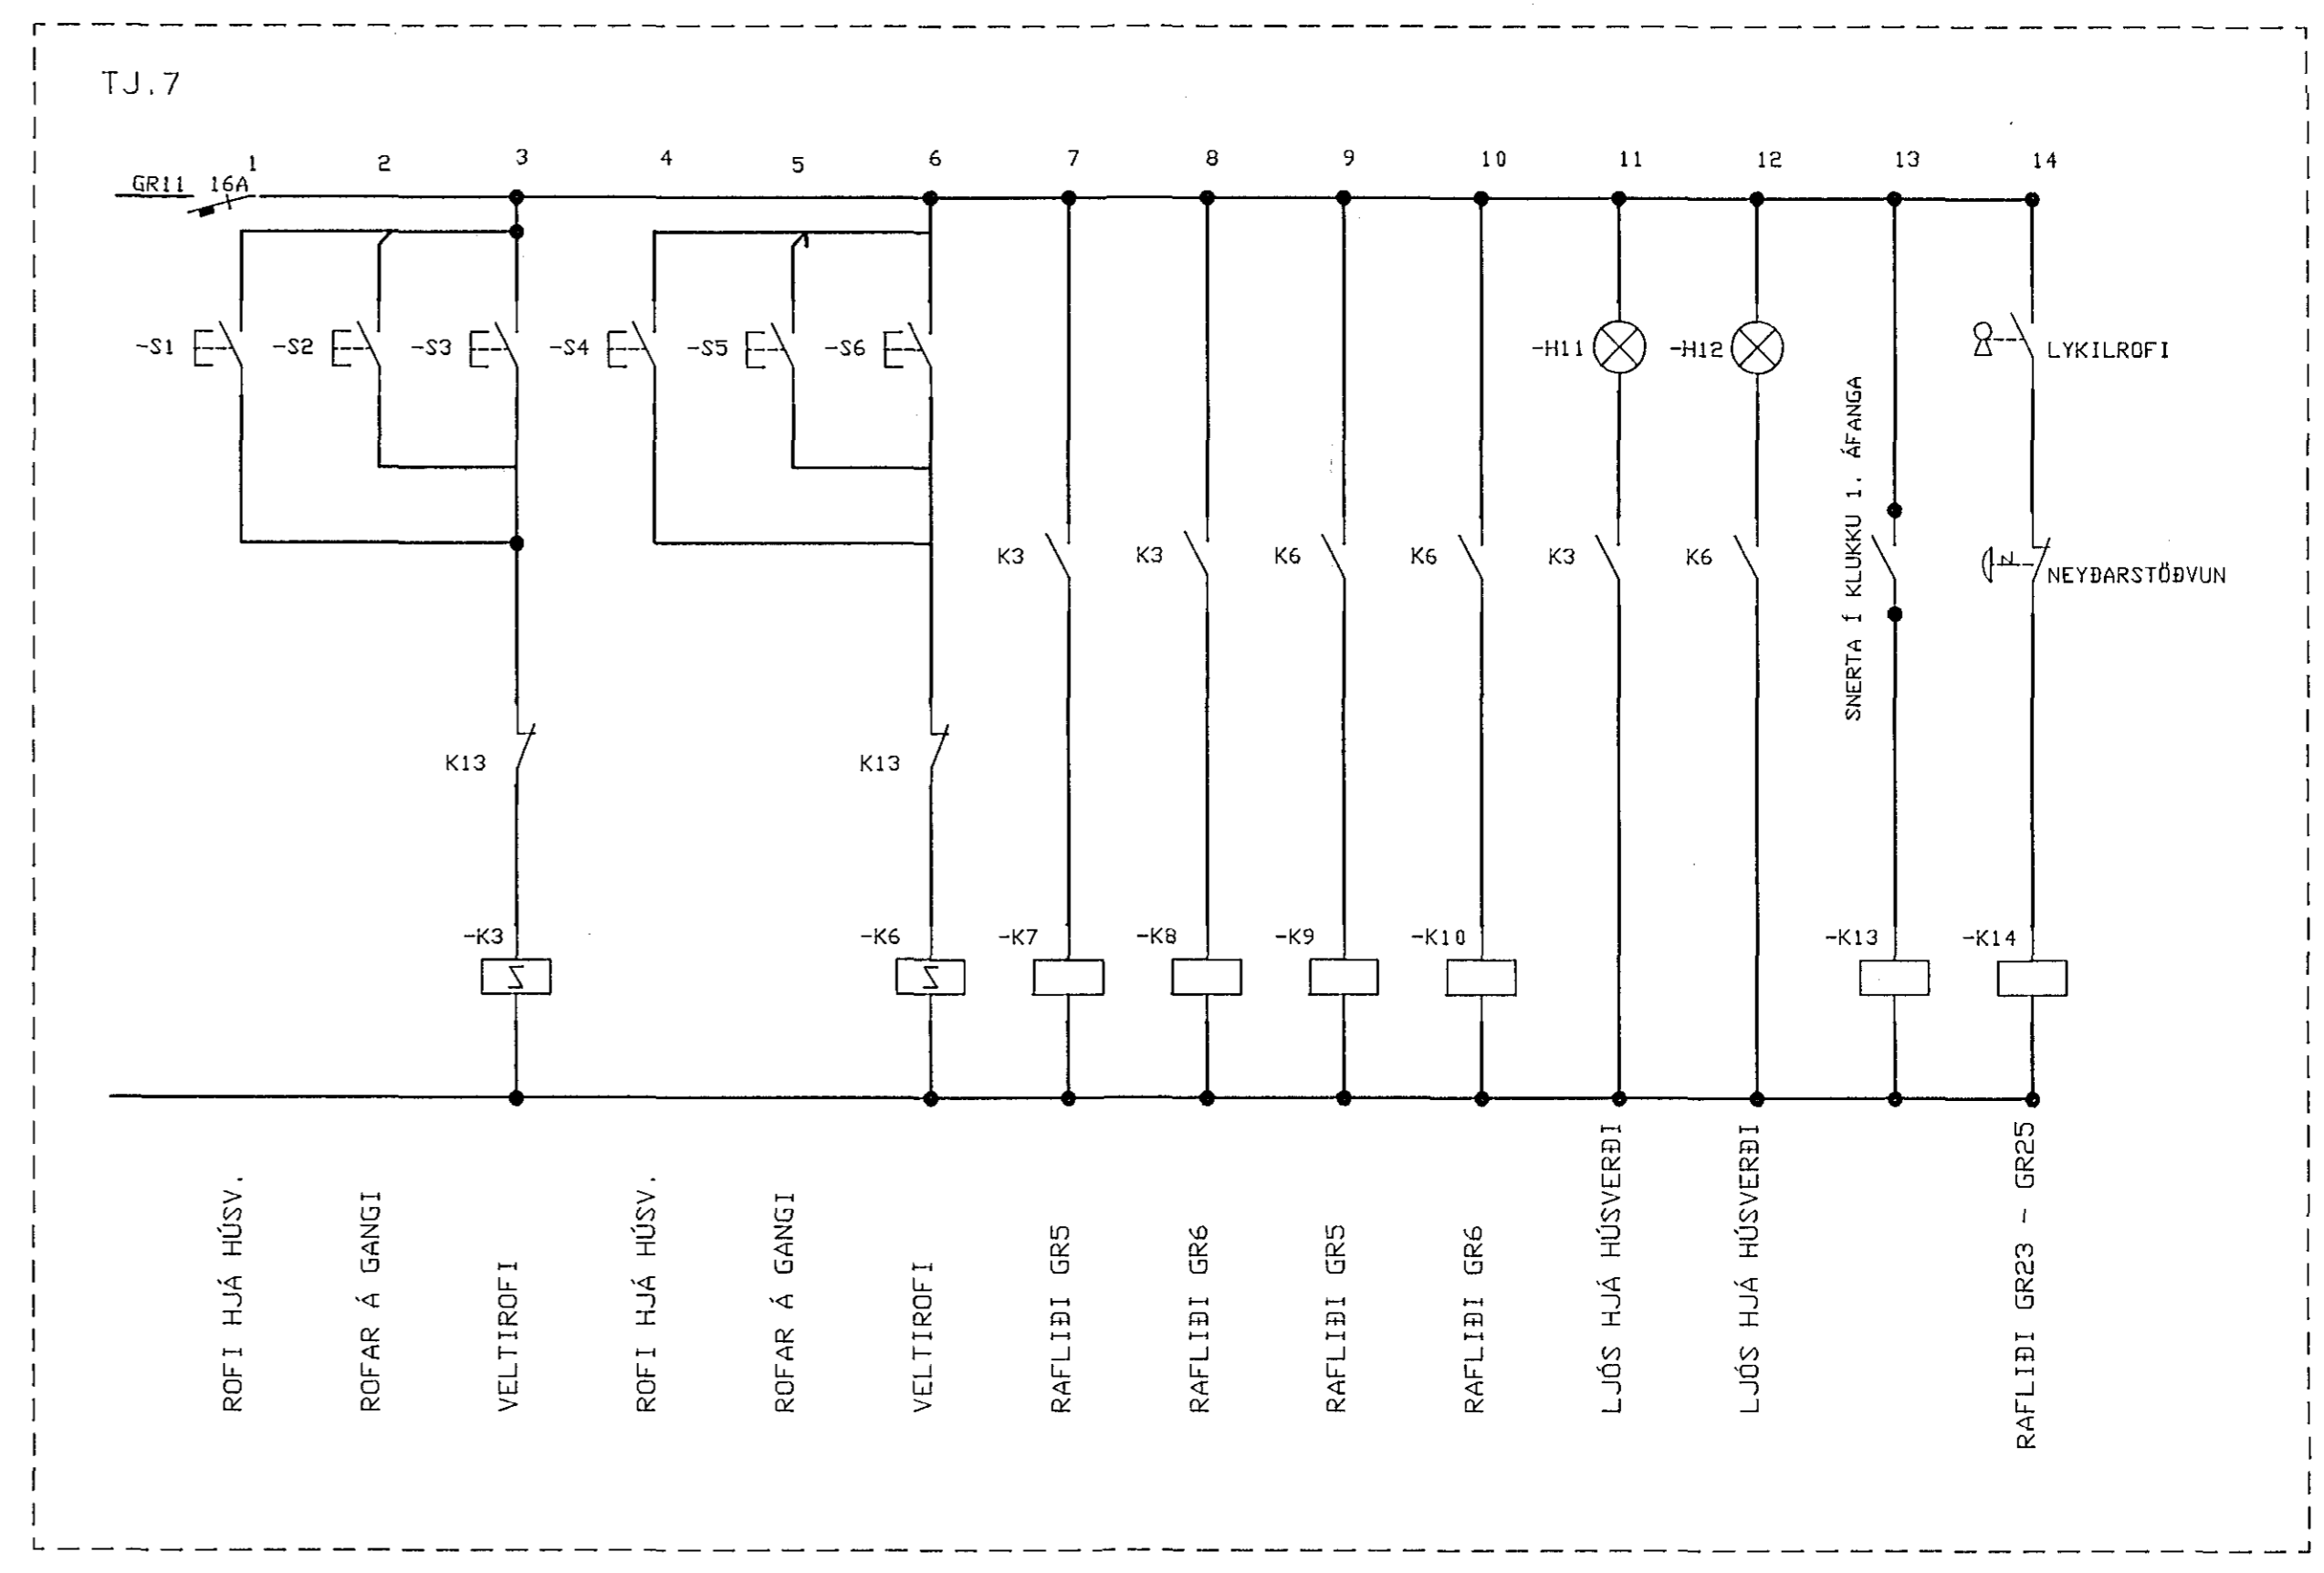

STYRING F. LJÓS Á GANGI 2.HÆÐ

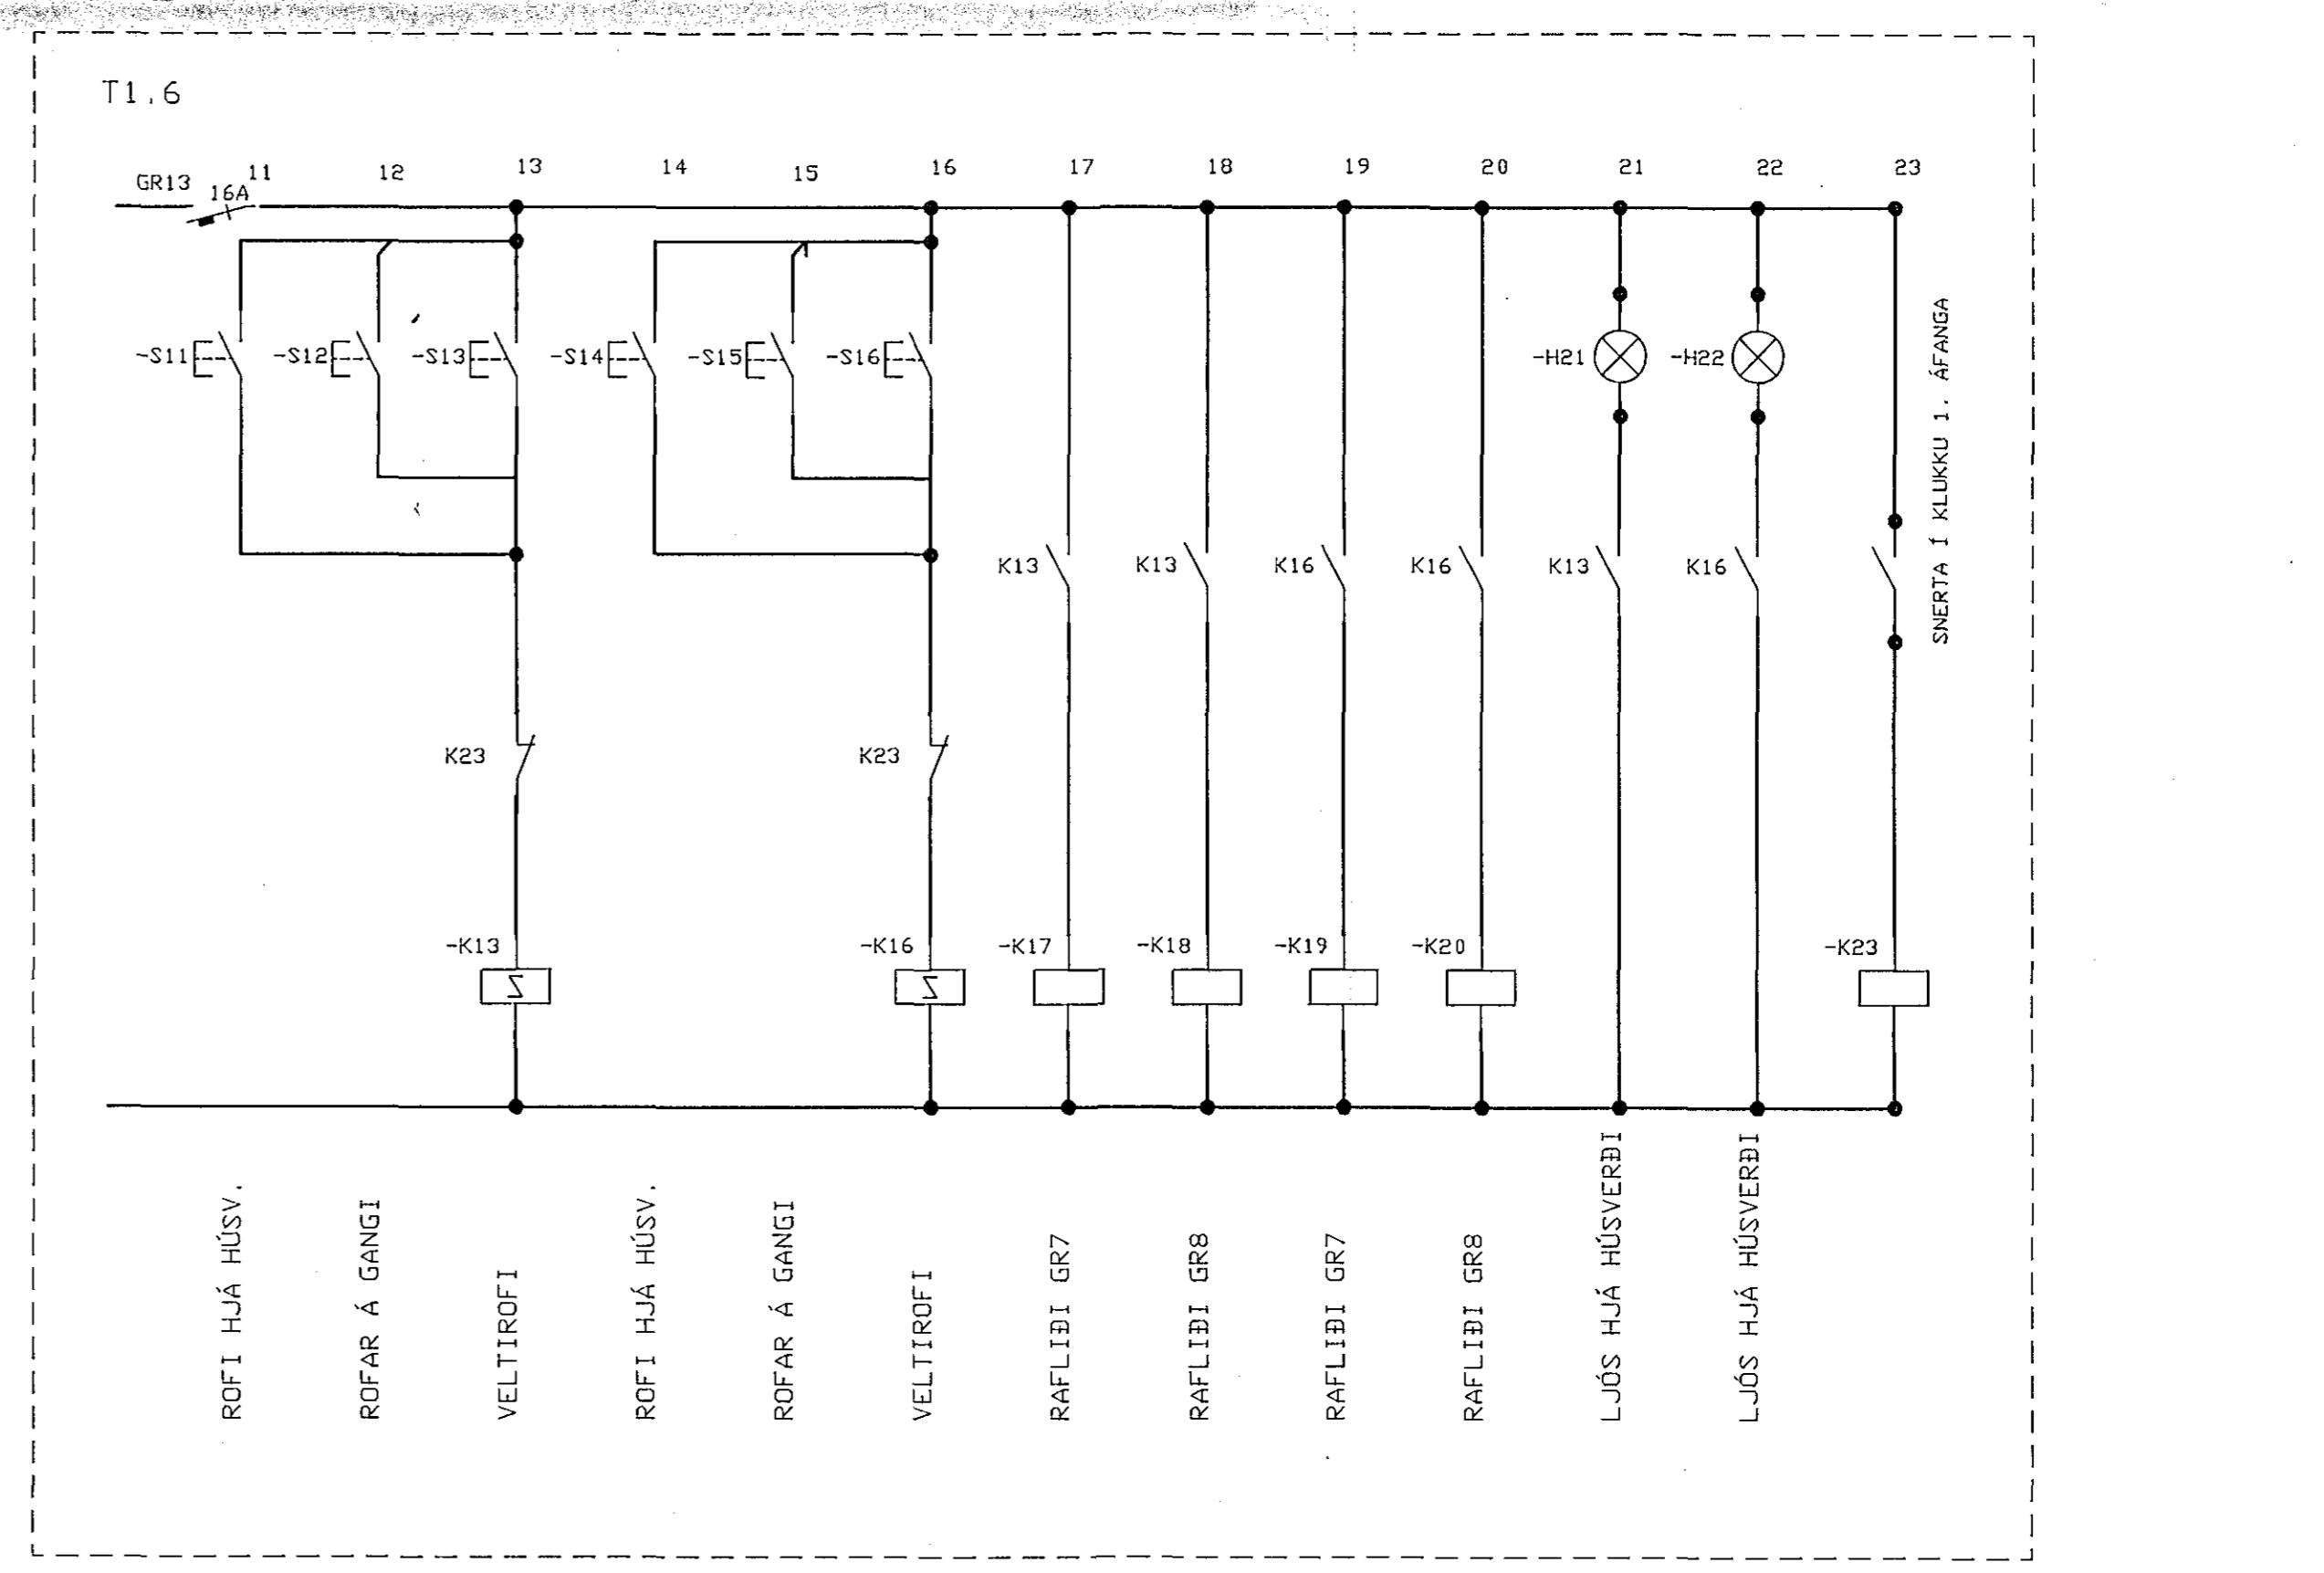

Kvaröl	0	1	2	3	4	5	6	7	8	9	10	11	12	13	14	15	16	17	18	19	20	21	22	23	24	25	26	27	28	29	30	31	32	33	34	35	36	37
--------	---	---	---	---	---	---	---	---	---	---	----	----	

Breyting E	Breyting D	Breyting C	Breyting B	Breyting A	Verkhelti / Verknúmer GRUNNSKÓLI SETBERGI 2.ÁFANGI	Verkhelti / Verknúmer EINLÍNUNYND TAFLA T1.6
					<b>Rafhönnun</b>	Armóla 42, Sími 91-84833
					Dags DES '91	Telknúmer 71-1-7278
					Samb.	Blað nr. 2-13