



TAFLA T1.5 FYRIR LOFTRÆSTINGU
 UPPSETNING OG TENGING Á
 TÖFLU TILHEYRIR LOFTRÆST.

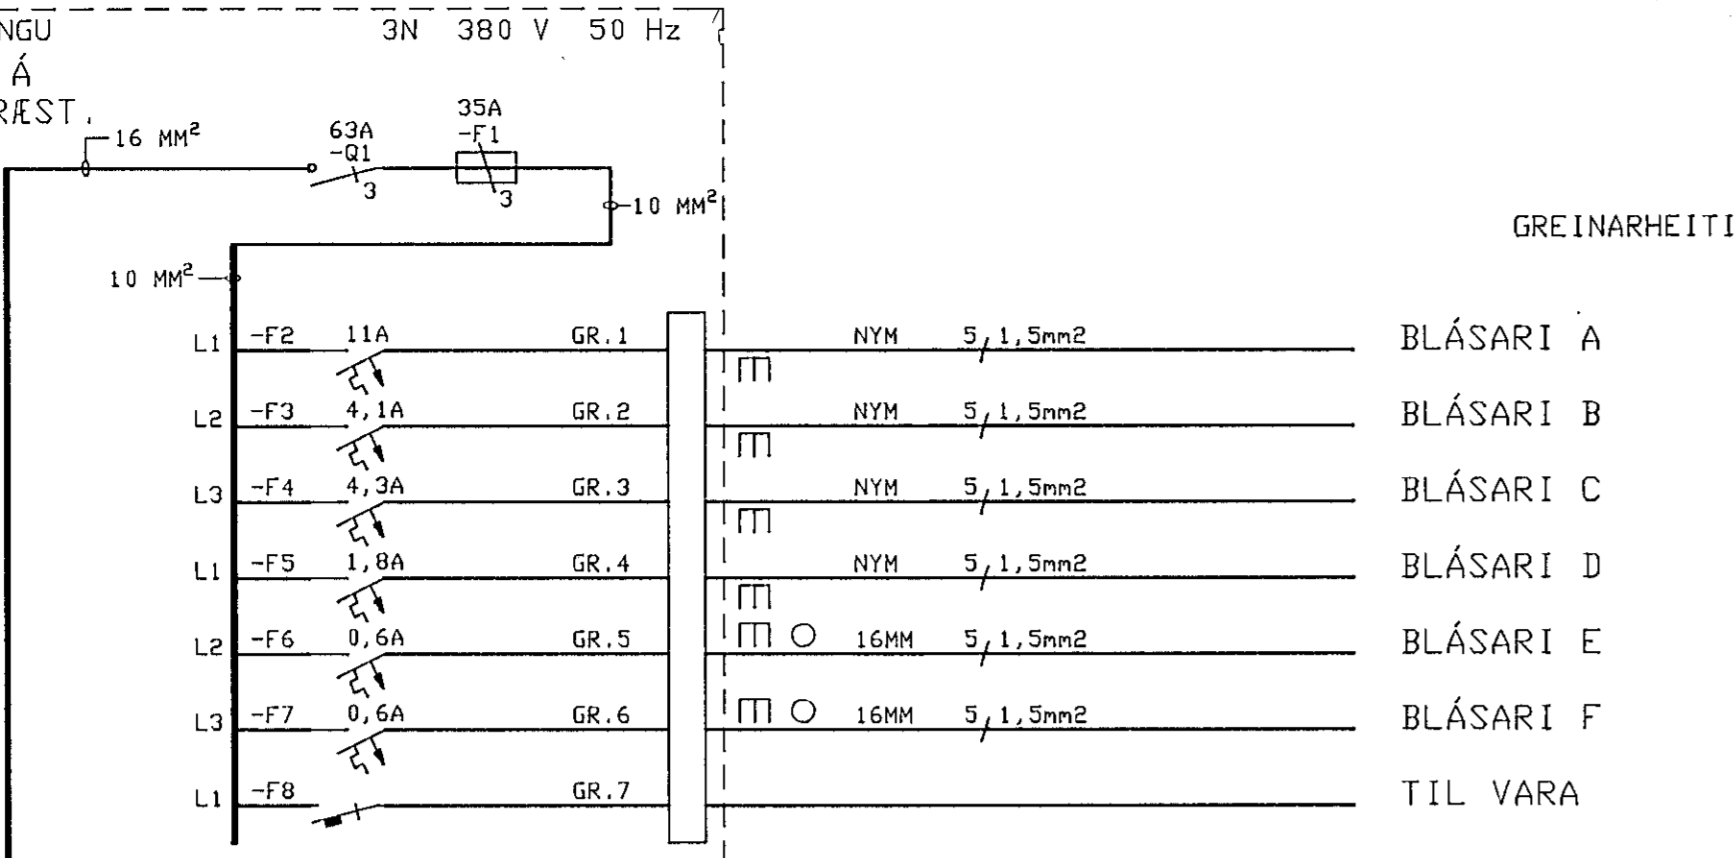

GREINARHEITI

Terminal	Label	Value	Ground Resistor	Wiring	Device
L1	-F2	11A	GR.1	NYM 5, 1, 5mm²	BLÁSARI A
L2	-F3	4, 1A	GR.2	NYM 5, 1, 5mm²	BLÁSARI B
L3	-F4	4, 3A	GR.3	NYM 5, 1, 5mm²	BLÁSARI C
L1	-F5	1, 8A	GR.4	NYM 5, 1, 5mm²	BLÁSARI D
L2	-F6	0, 6A	GR.5	NYM 5, 1, 5mm²	BLÁSARI E
L3	-F7	0, 6A	GR.6	NYM 5, 1, 5mm²	BLÁSARI F
L1	-F8		GR.7		TIL VARA

KVÍSL FRÁ ABALTÖFLU.
 SK16² Í 25 MM PÍPU

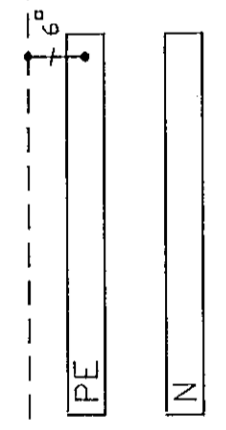

SJÁLFVÖR SKULU HÁFA MINNST 6 KA ROFGETU.
 SJÁLFVÖR HÁFA ÚTLEYSIKENNILINU L NEMA ANNARS SÉ GETID.
 BRÉDIÐVÖR HÁFA ÚTLEYSIKENNILINU G NEMA ANNARS SÉ GETID.
 VÍRINGAR INNAN TÖFLUNNAR SKAL GERA MED FÍNÐETTUM VÍR.
 NOTA SKAL VIRENDAHOLKA.

F:\VERK\2016\TEKNIÐING\EINLINUM\2-14.DWG 09-01-92 09:40

Kvarði	cm 0 1 2 3 4 5 6 7 8 9 10 11 12 13 14 15 16 17 18 19 20 21 22 23 24 25 26 27 28 29 30 31 32 33 34 35 36 37																	Breyting E	Breyting D	Breyting C	Breyting B	Breyting A	Verkhösti GRUNNSKÓLI SETBERGI 2. ÁFANGI	Verkhösti/Verkhösti EINL. INUMYND TAFLA T1.5
	Hannað SR	Teknið SR	Yfirtað SR	Dagur DES '91	Samb.	Rafhönnun	Armóla 42, sími 91-84833	Tekningarnúmer 71-1-7279	Blað nr. 2-14	Breyting														