
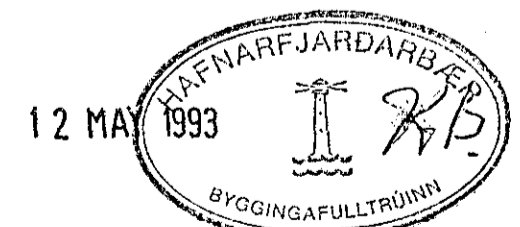


FRÁGANGUR LÍMTRÉ 1:10

FRÁGANGUR Á LÍMTRÉ 1:10

TENING I GAFLI YELDRAHÚS.

MKV. - 1:20

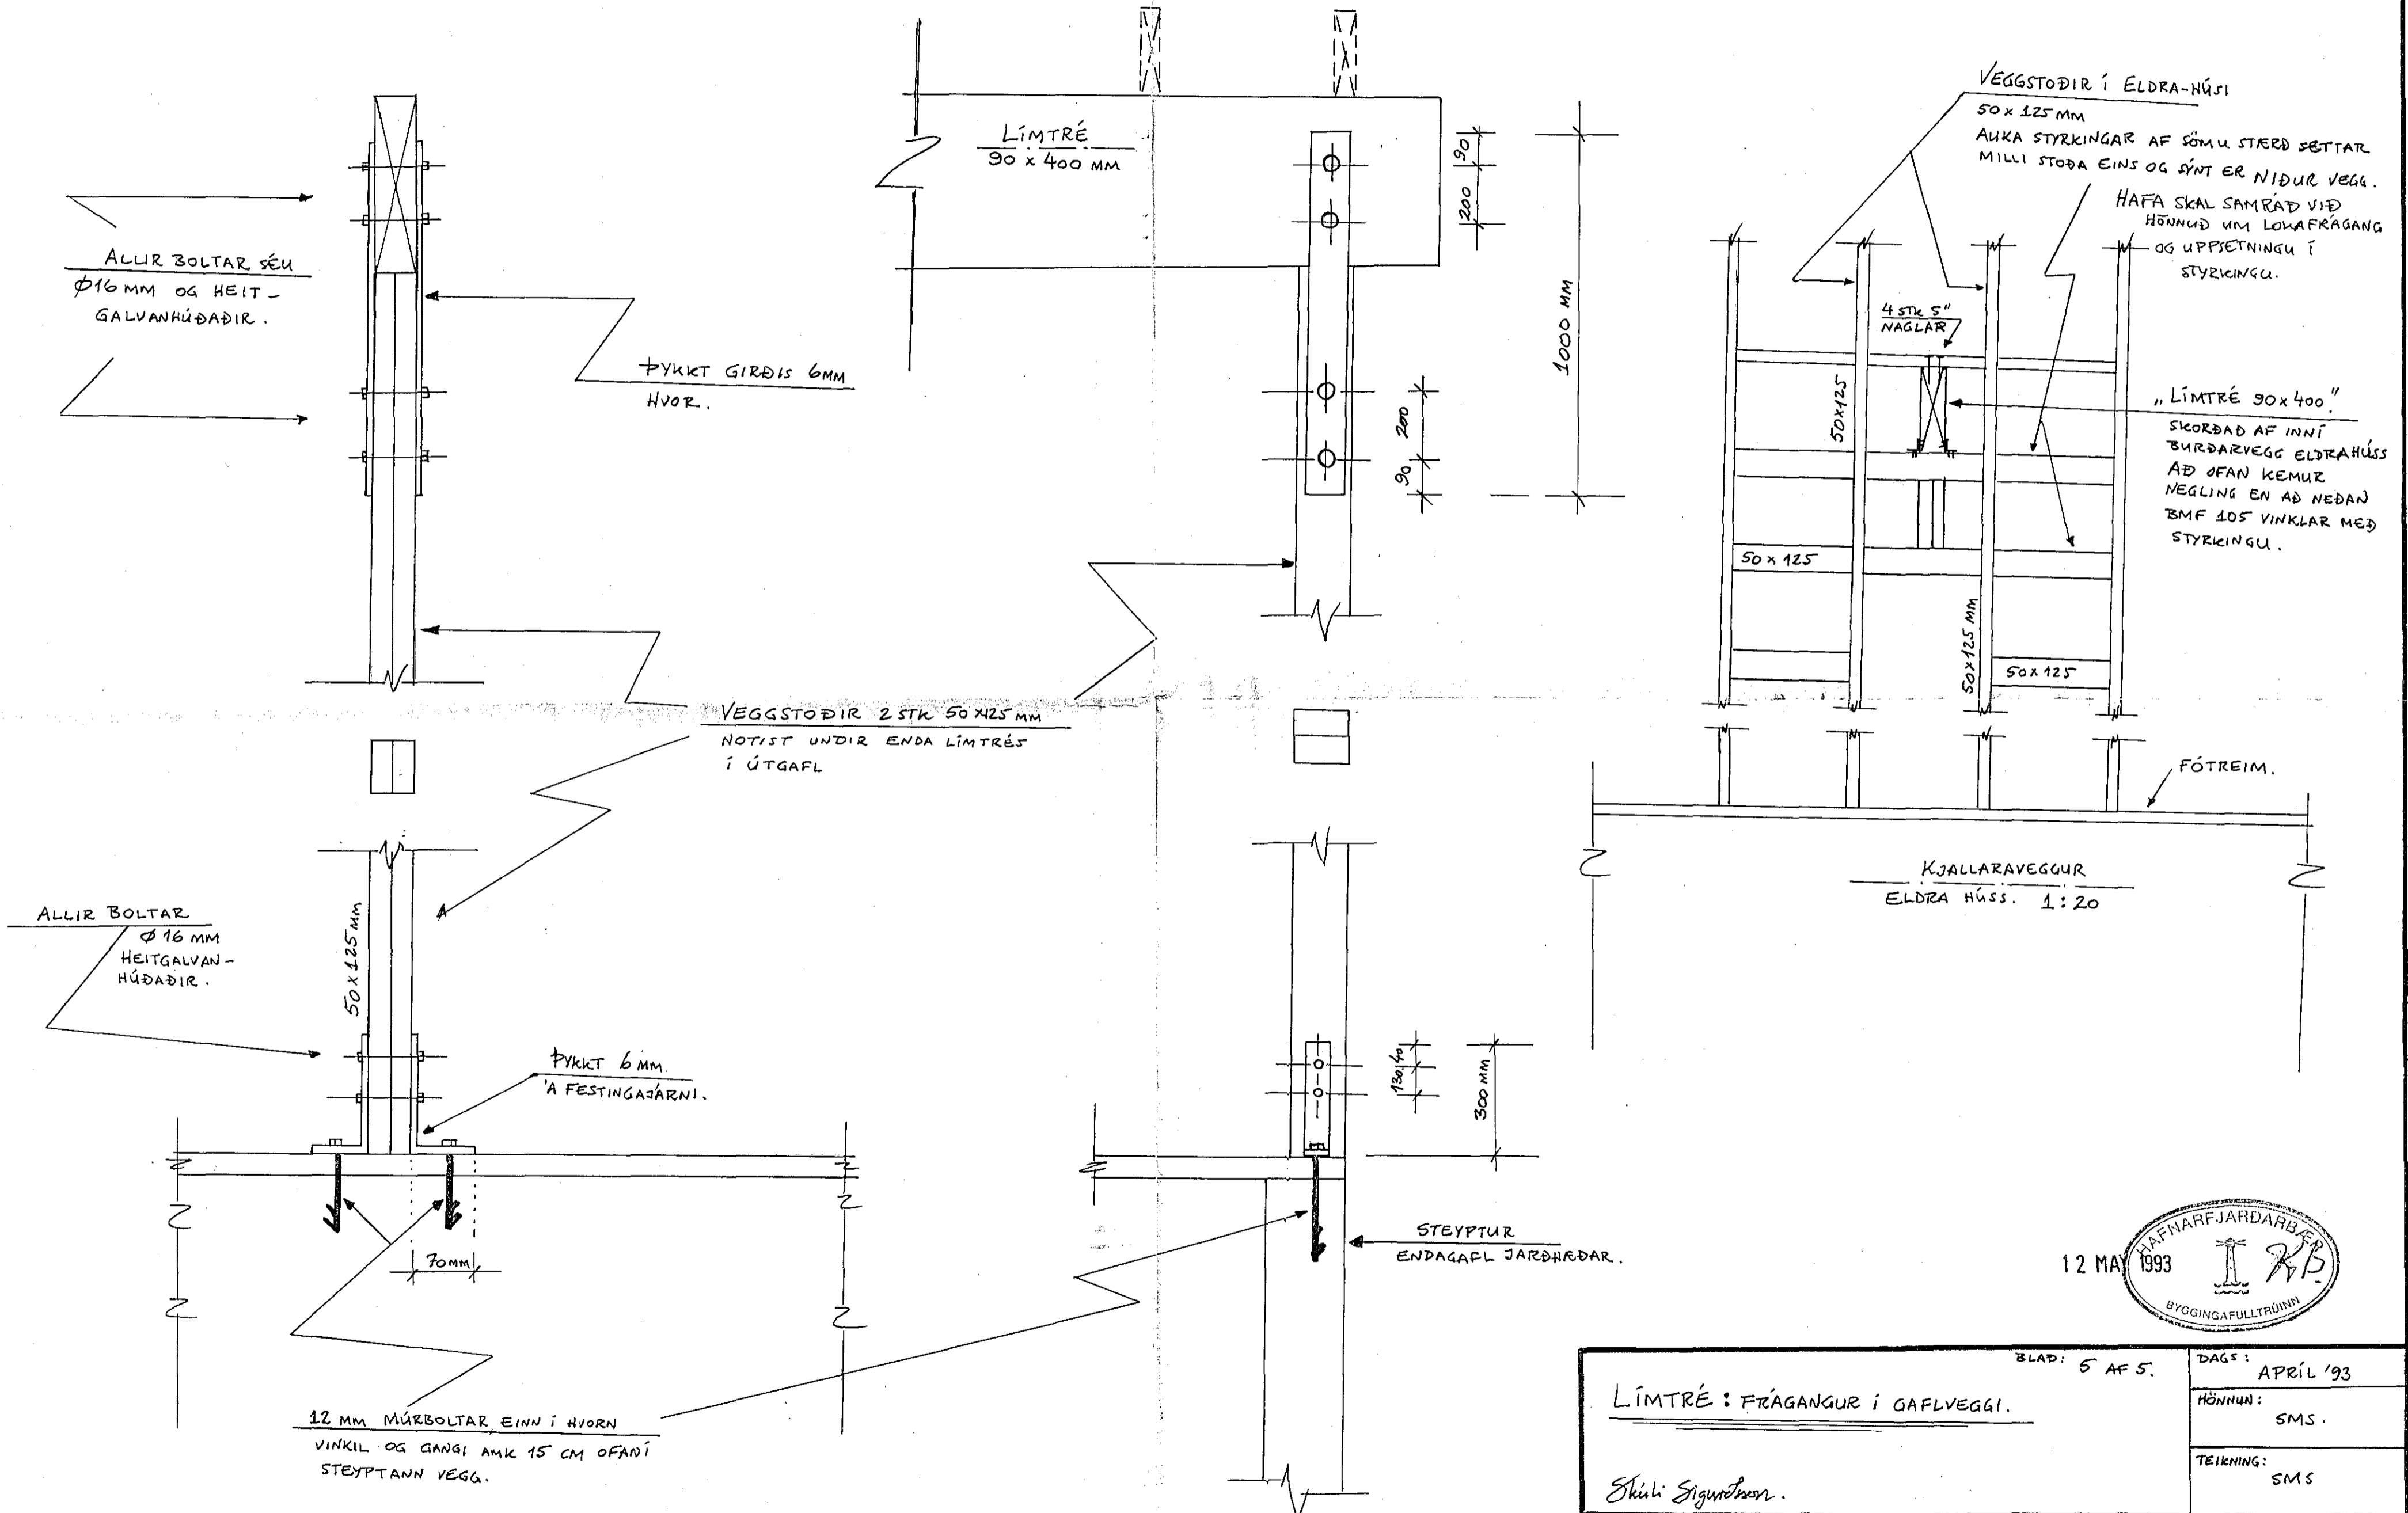

BLAD: 5 AF 5.		DAGS: APRÍL '93
LÍMTRÉ: FRÁGANGUR I GAFLVEGGI.		HÖNNUN: SMS.
Skúli Sigurðsson.		TEIKNING: SMS
"OLDUGATA 13. - Hf.	SKÚLI SIGURÐSSON BYGGINGAVERKFR. BREKKUGATA 25. 53989.	