




SNID A 1:20

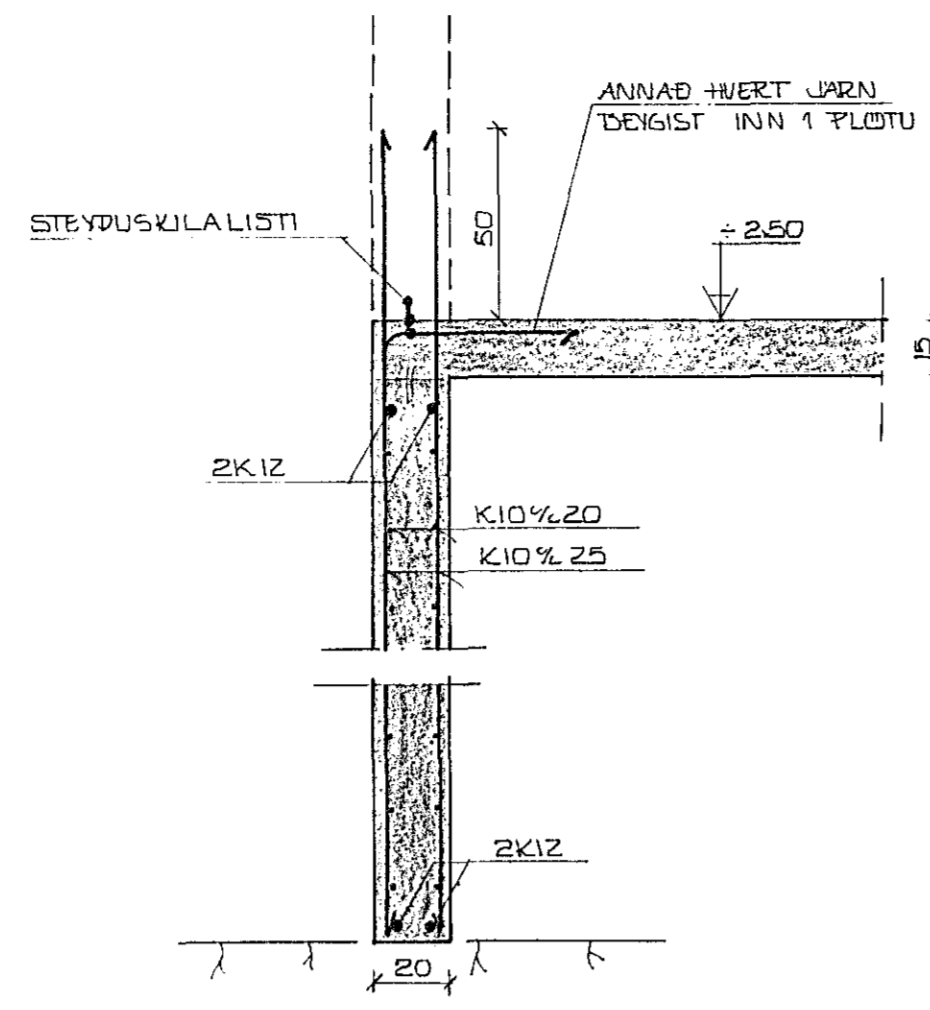


SNID B 1:20

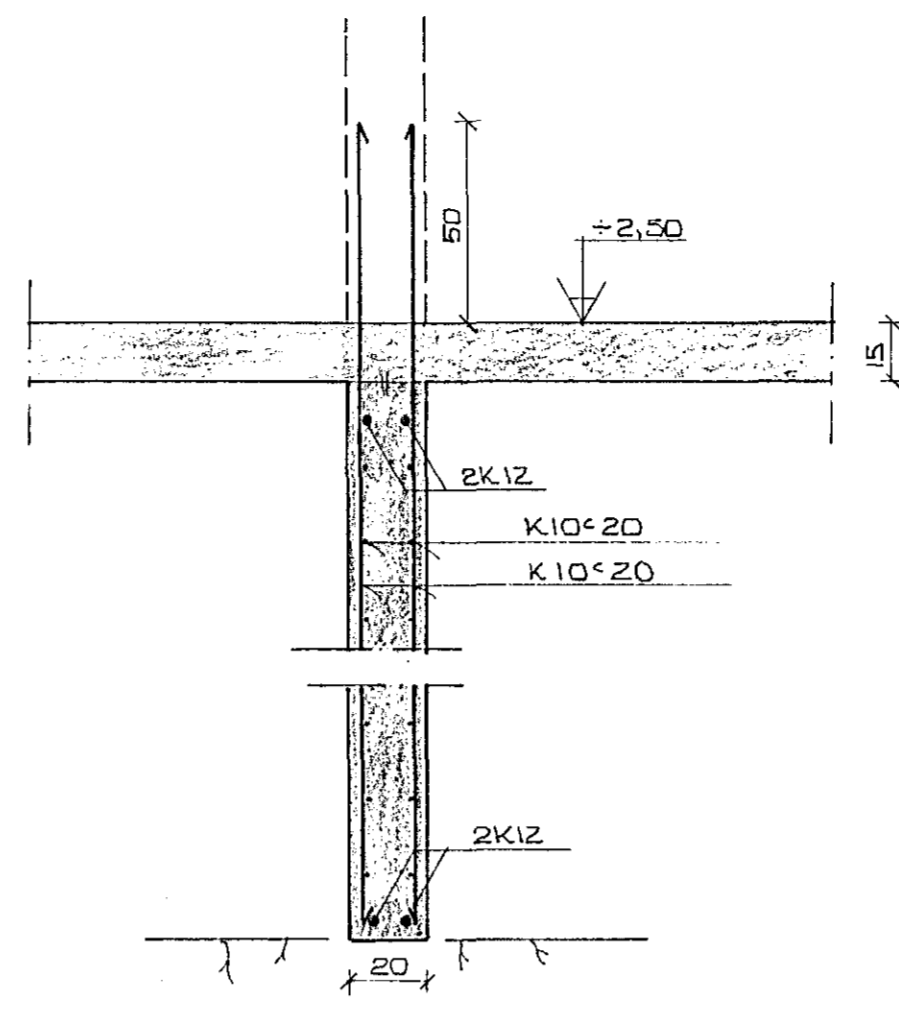


SNID C 1:20

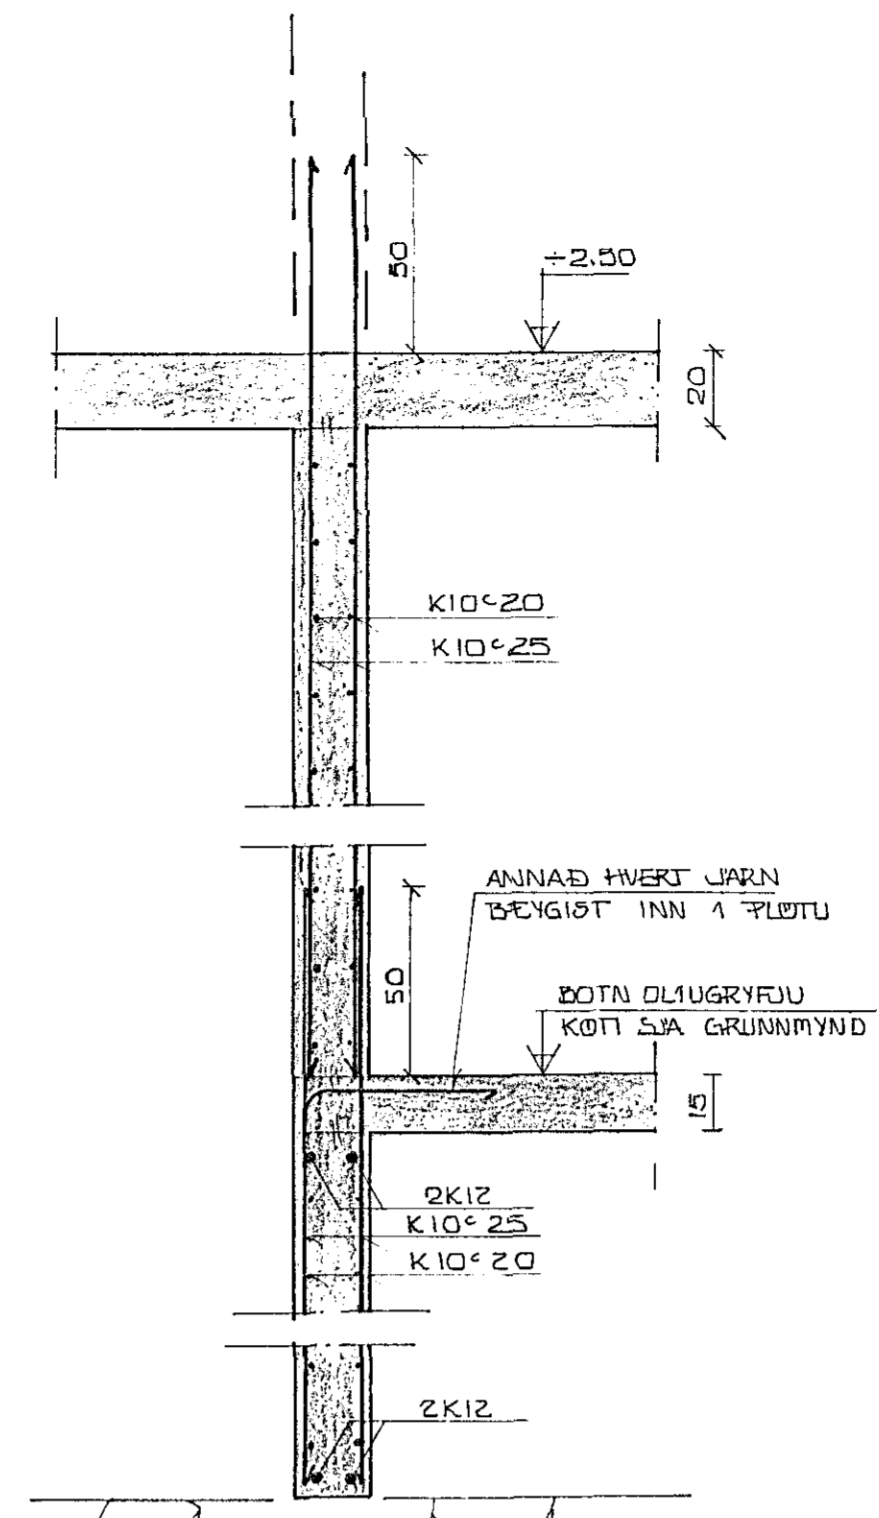


SNID D 1:20

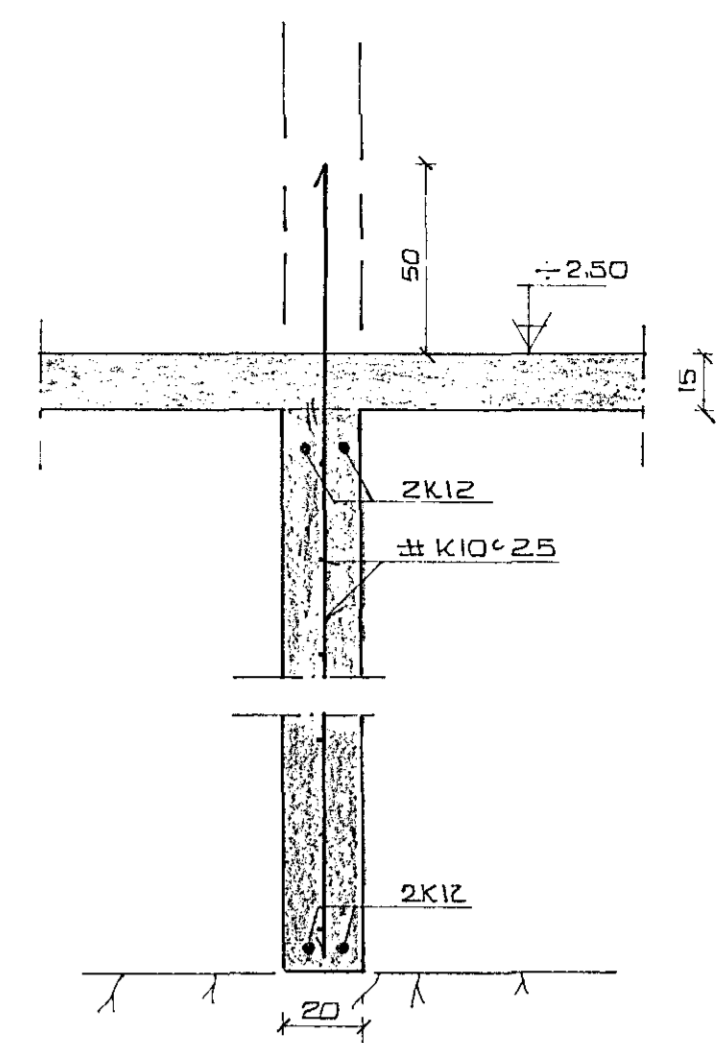


SNID E 1:20

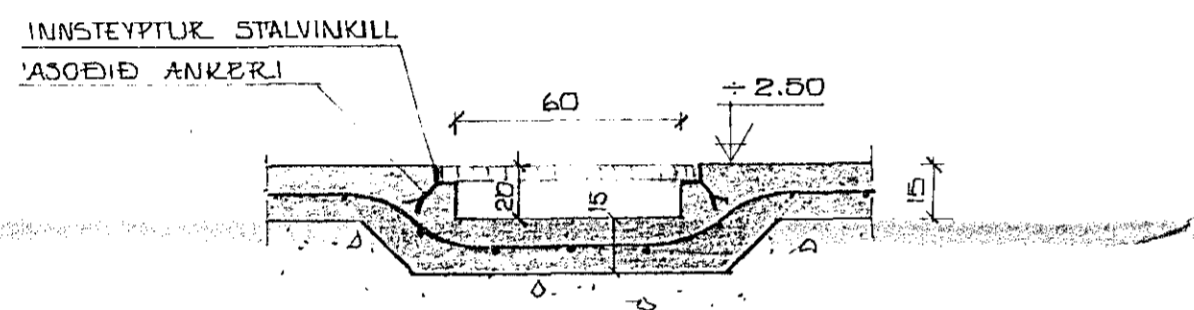


SNID F 1:20

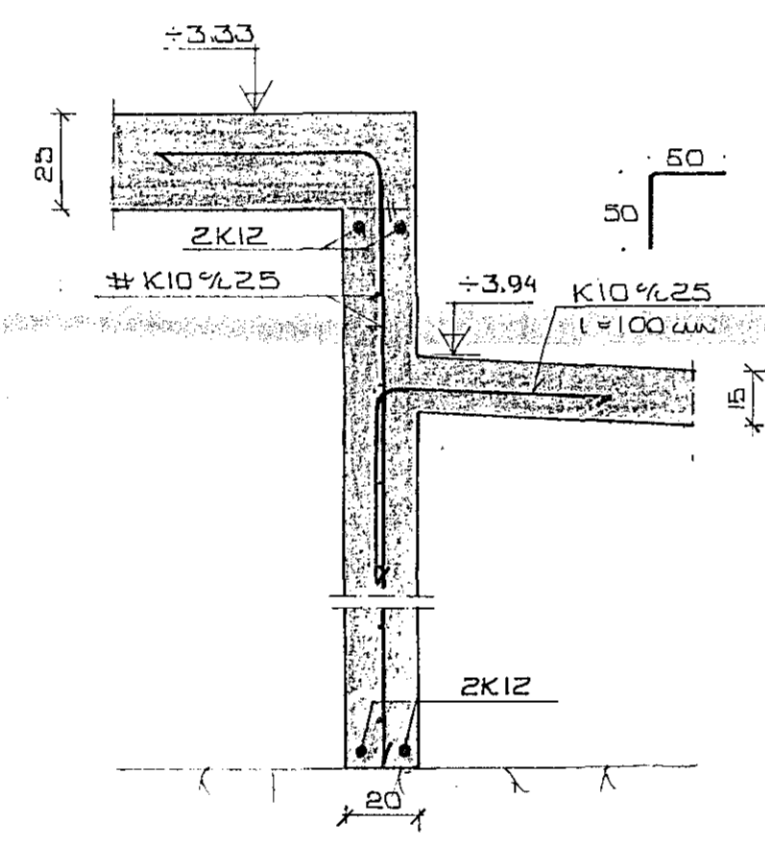


SNID G 1:20

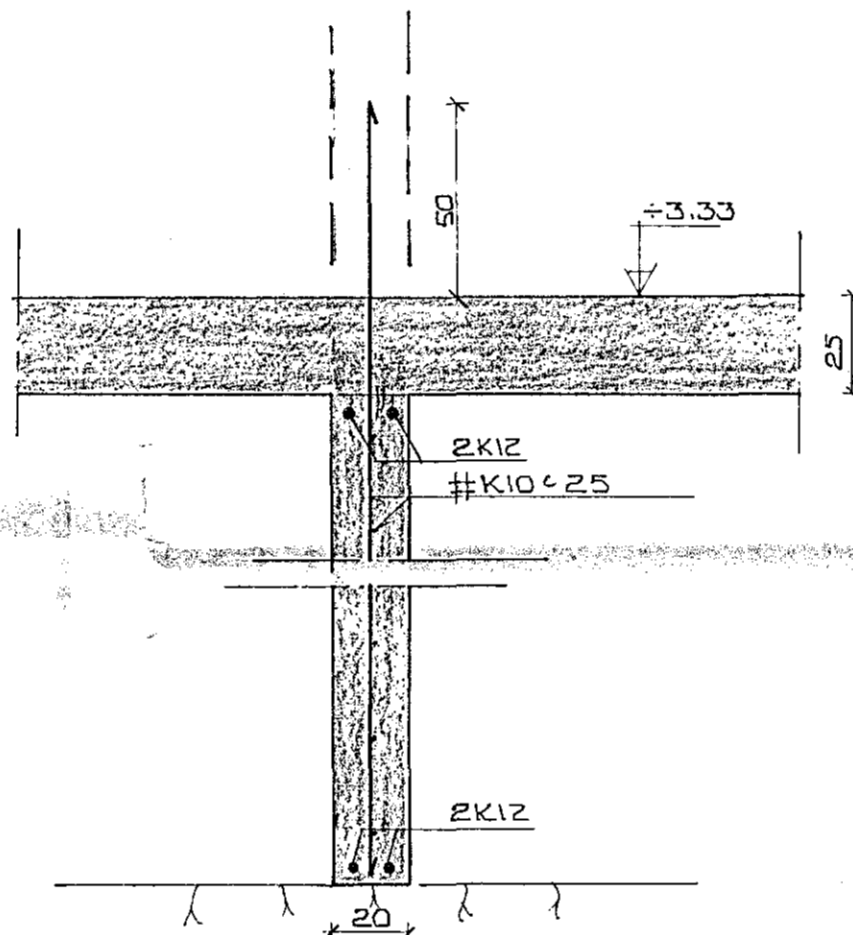


SNID H 1:20

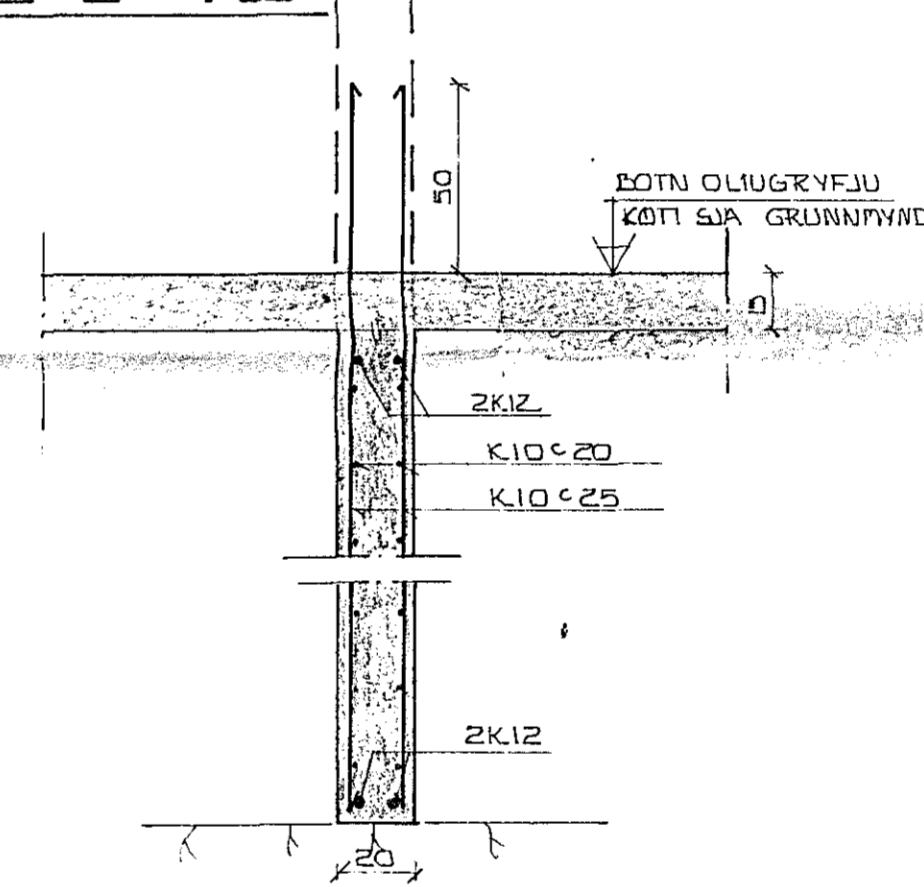


SNID N 1:20

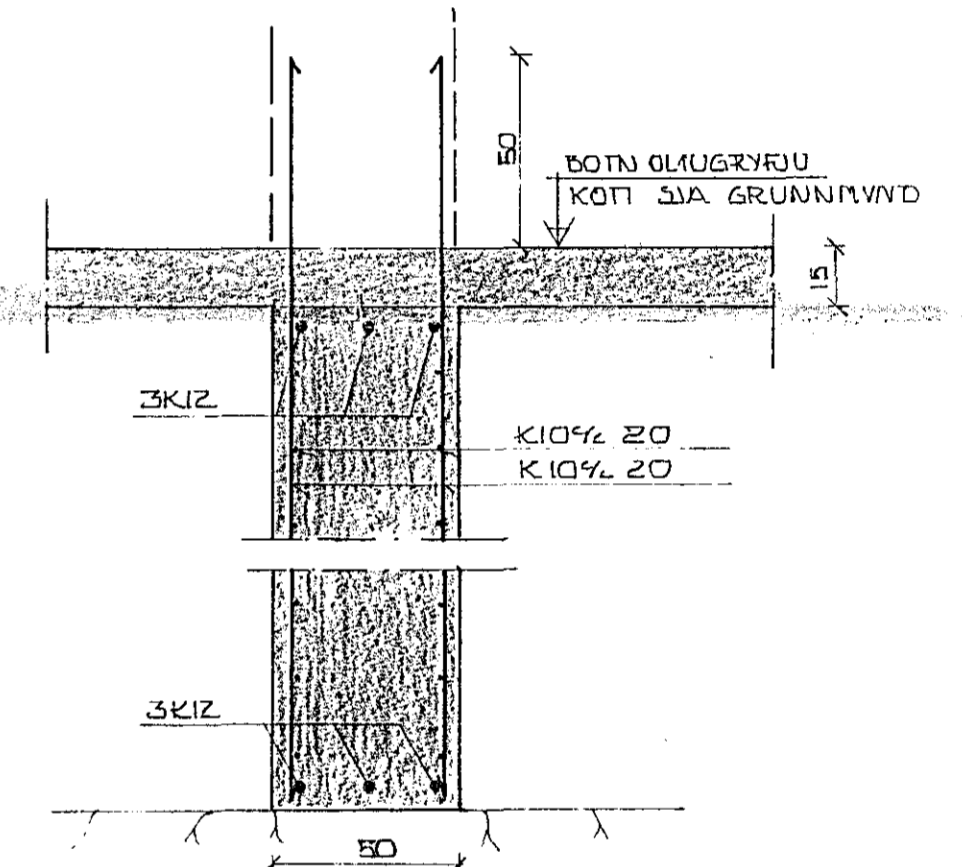


SNID I 1:20

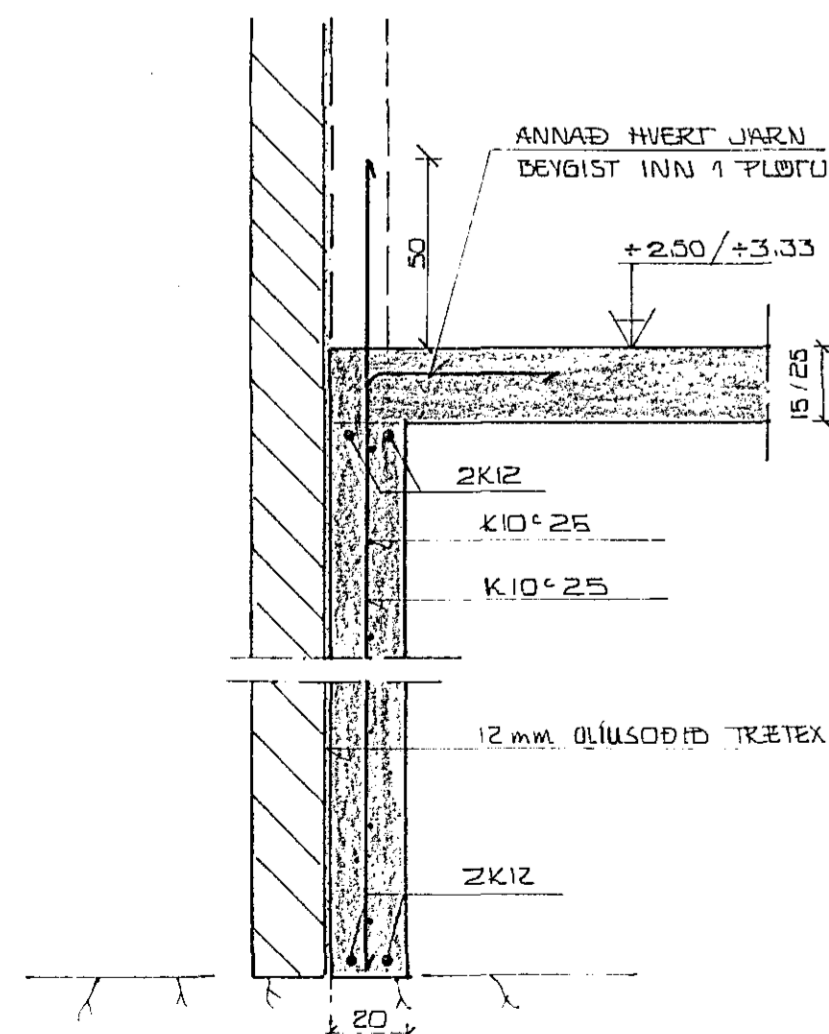


SNID J 1:20

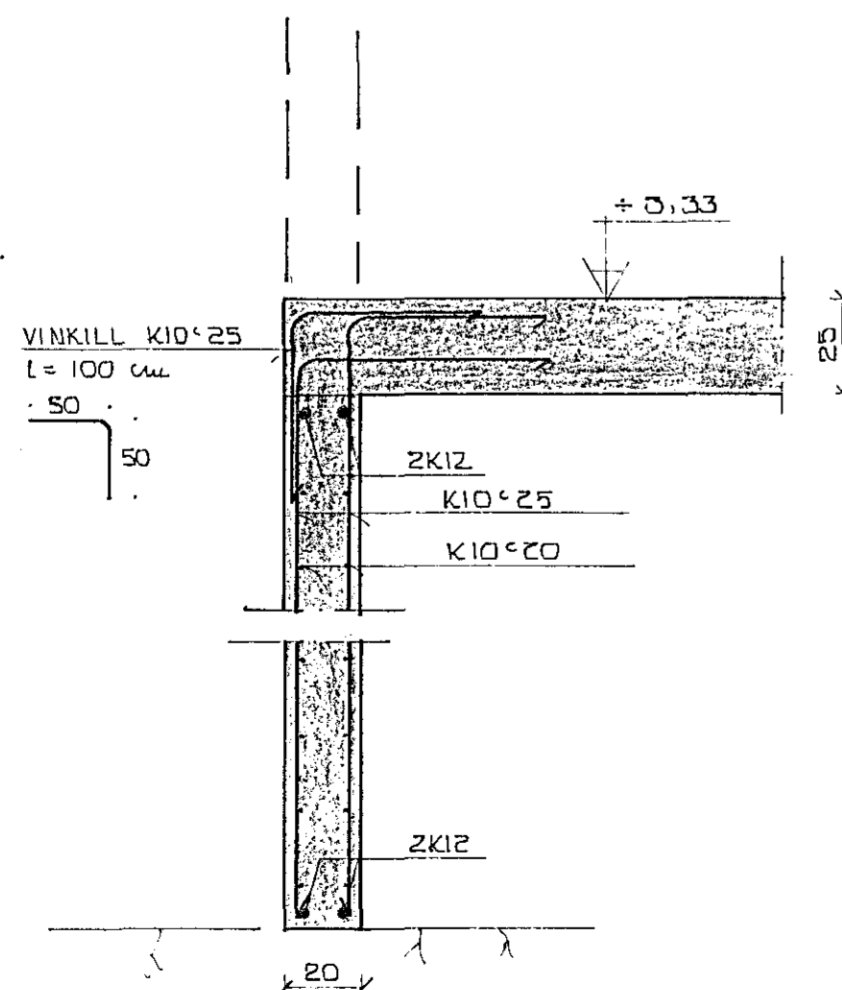

SNID K 1:20

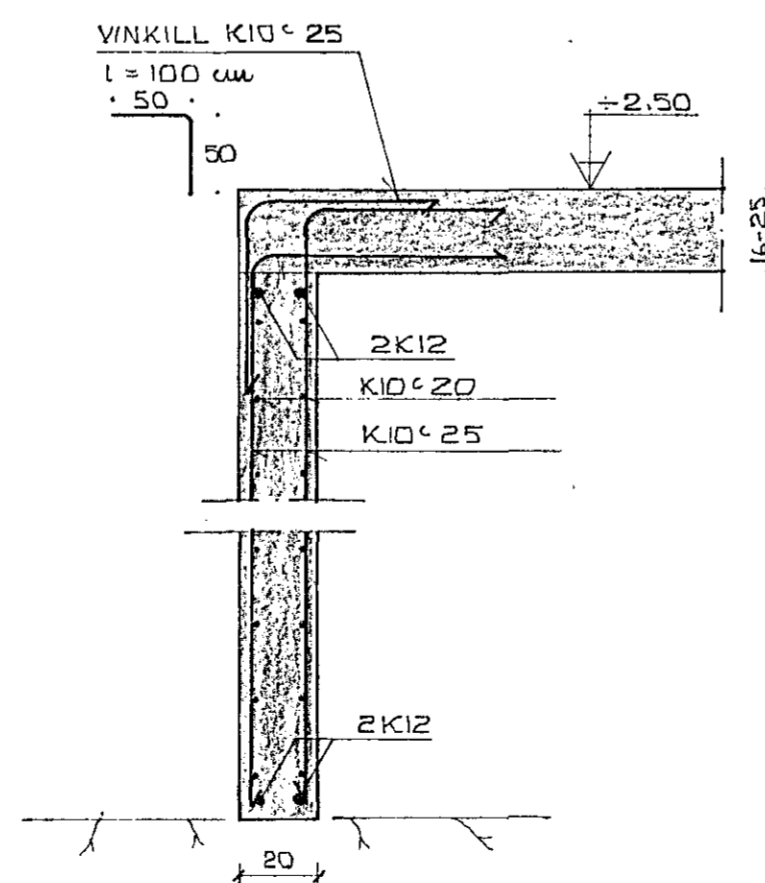


SNID L 1:20

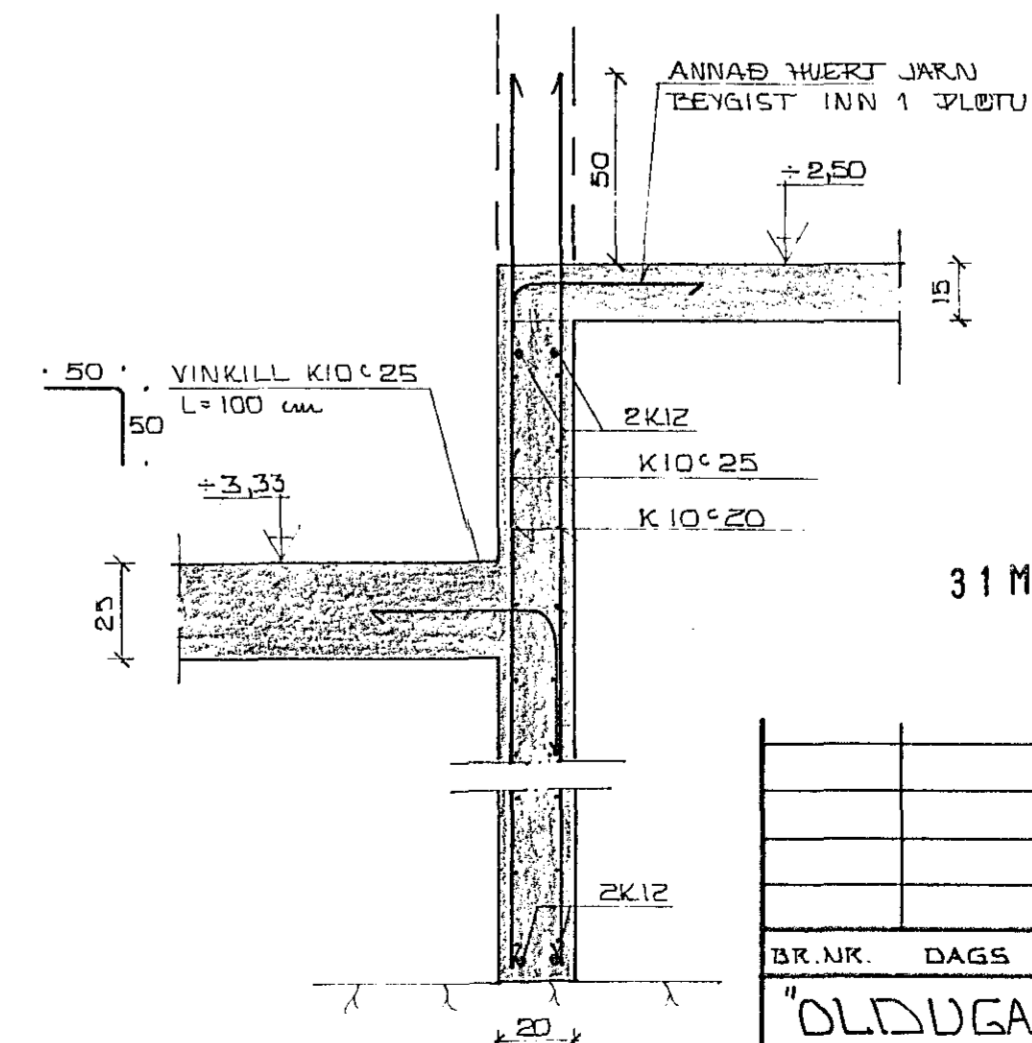

SNID O 1:20

SKÝRINGAR
ÖLL ÖNEFND MÁL ERU Í LM
RÖTAR ERU Í M
ALMENNAR SKÝRINGAR STA ISL 1-01

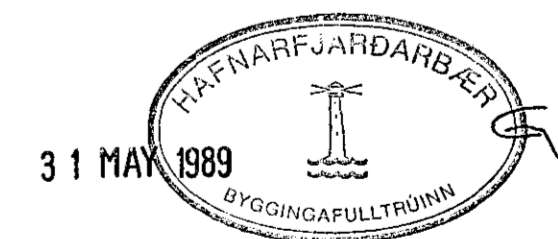

BR.NR.	DAGS	EDLI BREYTINGAR	SIGN.
ÖLDUGATA 39 HAFNARFIRÐI			DAGS MARS '89
SNID I UNDIRSTÖÐUK			HANNAÐ SP/LD
MELIKV. 1:20			TEIKNAD FE/LD
SIGURÐUR ÞORLEIFSSON TEIKNIFRÆÐINGUR P.T.T.F.I.			VERK NR 8903
STRANDGÖTU 41 HAFNARFIRÐI SÍMI 54751			BLAD NR. 1-03