




ASÝND D - D 1:50

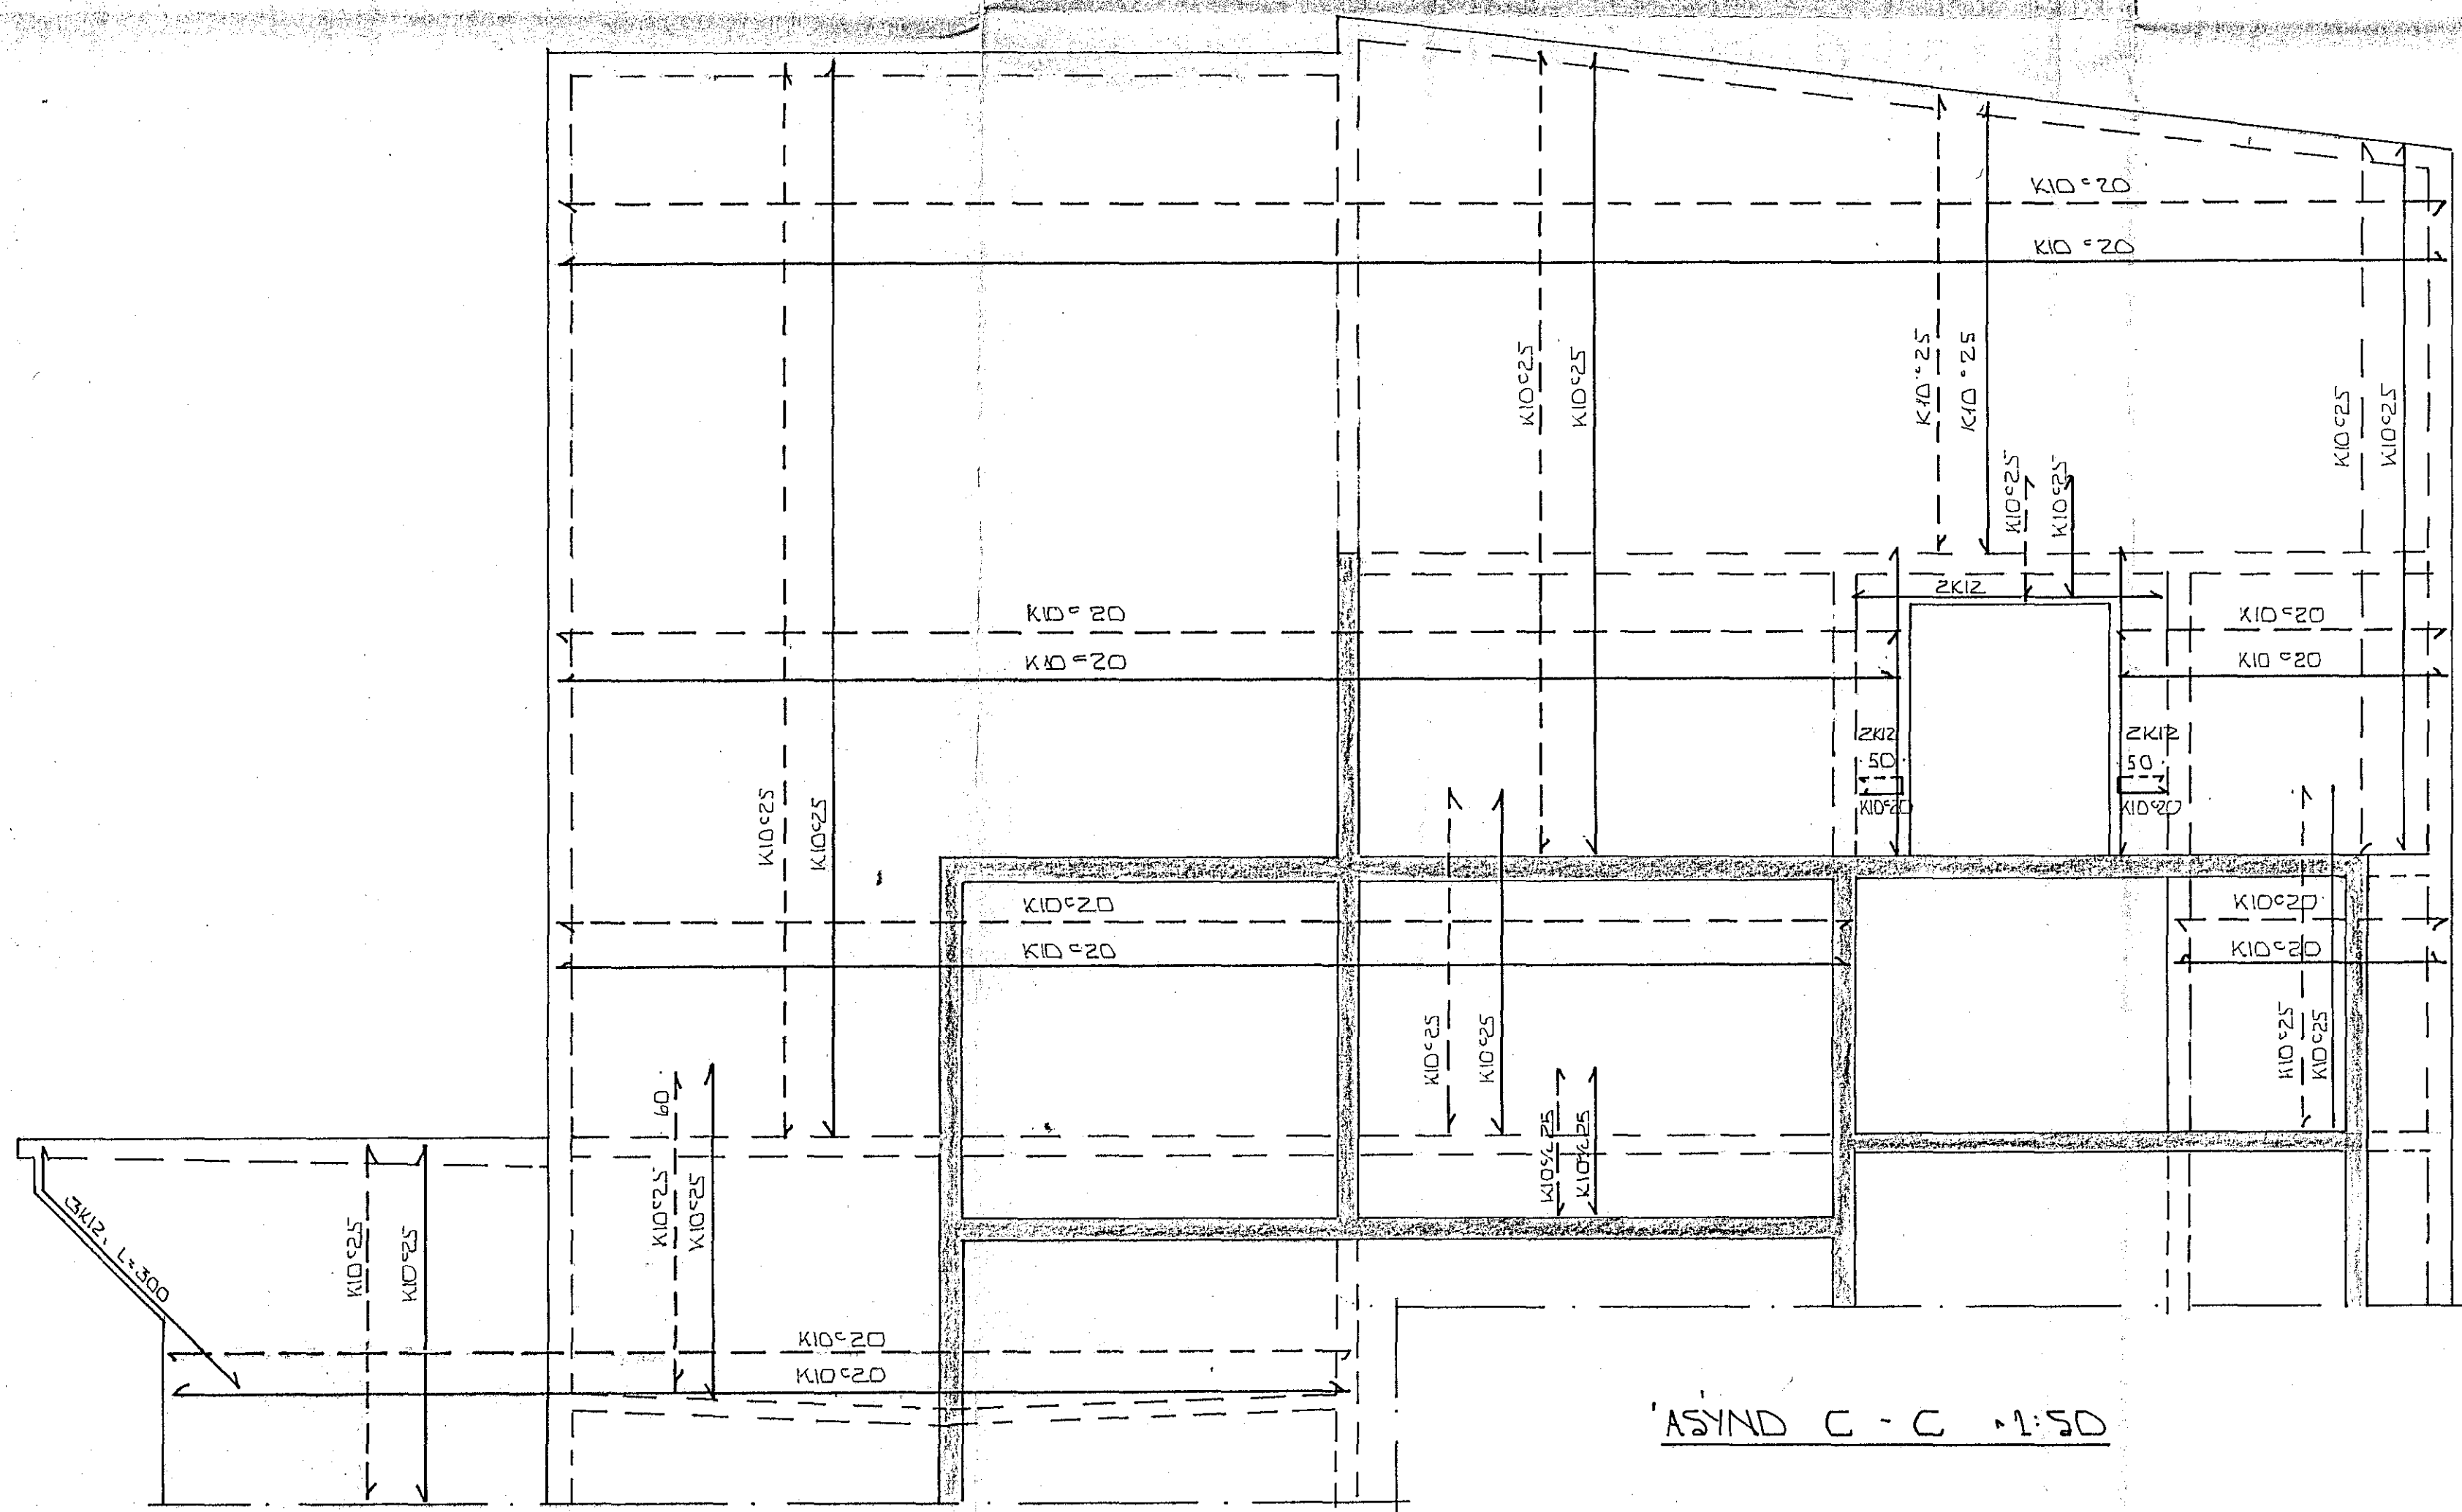

ASÝND C - C 1:50

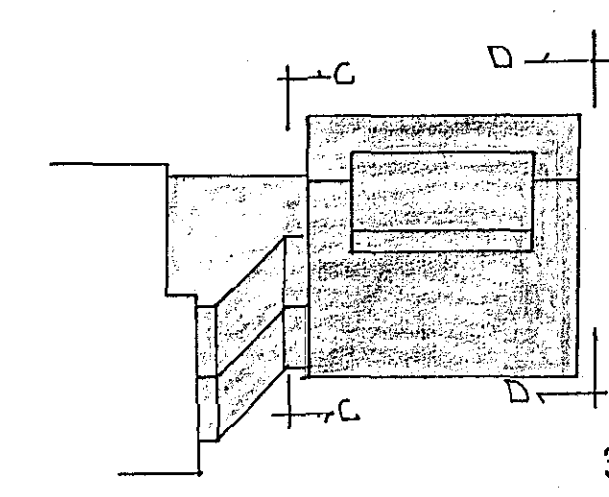

SKÝRINGAR
ALMENNAR SKÝRINGAR SJÁ BL. 1-10

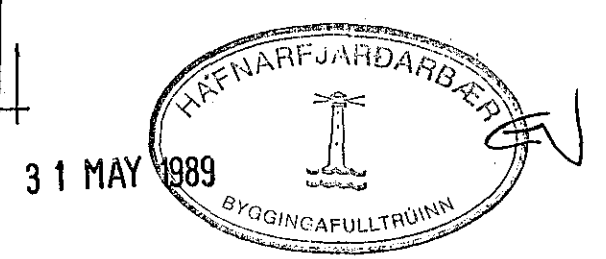

BR.NR.	DAGS	EDLI BREVINGAR	SIGN.
		ÖLDUGATA 39 HAFNARFIRDI	DAGS MARS '89
		ASÝNDIR ÚTVEGDA.	HANNA SP
		MELIKV. 1:50	TEIKNAD FE/UD
		SIGURÐUR ÞORLEIFSSON-TEKNIFRÆÐINGUR F.T.F.I.	VERK NR. 8903
		STRANDGÖTU 11 HAFNARFIRDI SÍMI 54751	BLADNR. 1-10