

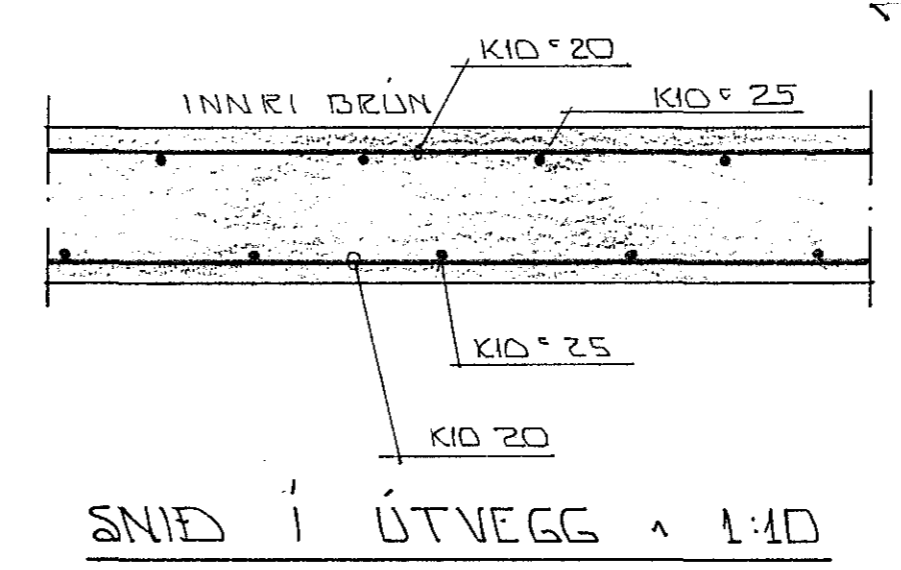


GRUNNMYND 1:50

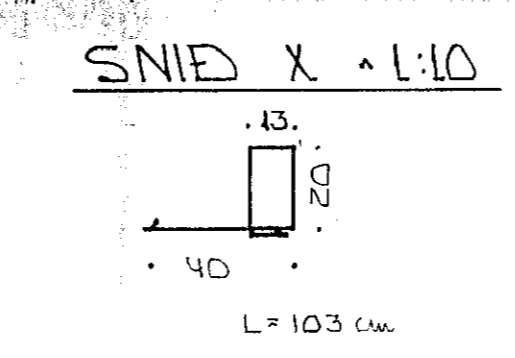

**SKÝRINGAR**  
 ÖLL ÖNEFND MÁL ERU Í LM  
 ALMENNAR SKÝRINGAR SJA BL. 1-01 OG BL. 1-12  
 SNIB B. 9.06.10 SJA BL. 1-07  
 SNIB A. 06.13 SJA BL. 1-09  
 SNIB C. 06.10 SJA BL. 1-10  
 SNIB E. 06.17 SJA BL. 1-11

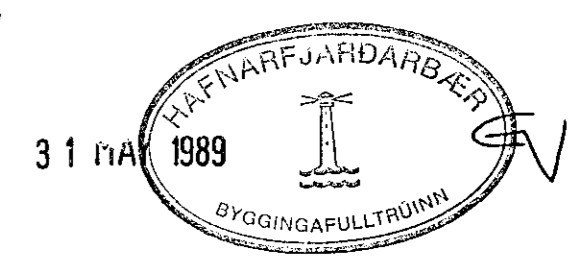

BR.NR.	DAGS	EDLI BREVINGAR	SIGN.
"OLDUGATA 39 HAFNARFIRÐI			DAGS
BENDING MILLIGOLFS OG ÚTVEGGA			FEK. 189
ÞAK YFIR TENGIDYGGINGAR			HANNA
MELKV. 1:50.			TEJMA
SIGURÐUR ÞORLEIFSSON TEKNIFRÆÐINGUR F.T.F.I.			VERK NR
STRANDGÖTU 11 HAFNARFIRÐI SÍMI 54751			8903
			BLAD NR
			1-06