


SNID B-B
Mkv. 1:20

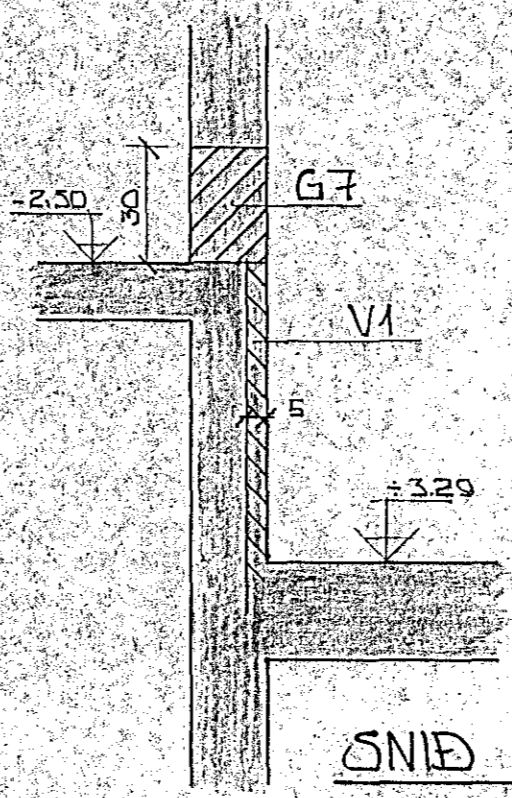

SNID A-A
Mkv. 1:20

VEGGRÁUFAR:

V1. b = 40 cm. d = 5 cm.

GÖT 1. SVALAÞLÖTU:

L1. 12x12 cm f. TAKHLEDFALL


GÖT GEGNUM SOKKULVEGGI:

- G1. b = 15 cm. h = 10 cm
- G2. b = 40 cm. h = 15 cm
- G3. b = 50 cm. h = 20 cm
- G4. b = 70 cm. h = 20 cm
- G5. b = 35 cm. h = 20 cm
- G6. b = 60 cm. h = 20 cm
- G7. b = 40 cm. h = 30 cm

GOLFRAUFAR:

K1. A = 32 cm.

NÁLSETNING A VÍÐ MIÐJU GATS:

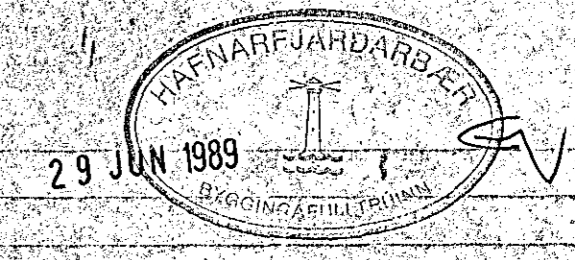

DR. NR.	DAGS	EDLI	DREYTINGAR	SIGN.
OLDUGATA 39, HAFNARFIRÐI.				DAGS
GATAPLAN F. UNDRISTÖÐUR.				MÁÍ '89
MELUKV. 1:50				TEIKNAD.
SIGURDUR ÞORLEIFSSON				UD
STRANDGÖTU 11, HAFNARFIRÐI				VERK NR.
SÍMI 54181				8903
				BLAÐ NR.
				5-01