

SNID A-A
MKW 1:10


GÖT. 1. PLOTU:

- G1. 10 x 10 cm
- G2. 10 x 20 cm
- G3. 10 x 40 cm
- G4. 20 x 30 cm
- G5. 15 x 20 cm
- G6. 10 x 27 cm
- G7. 80 x 114 cm
- G8. 20 x 95 cm

GÖT. 1. VEGGI:

- V1. b = 10 cm, h = 210-230 cm
- V2. b = 20 cm, h = 220-230 cm
- V3. b = 10 cm, h = 200-230 cm
- V4. b = 30 cm, h = 0-20 cm

MALSETNING 'A' VIÐ MIÐJU GATS.
ÖLL MÁL 1 CM.

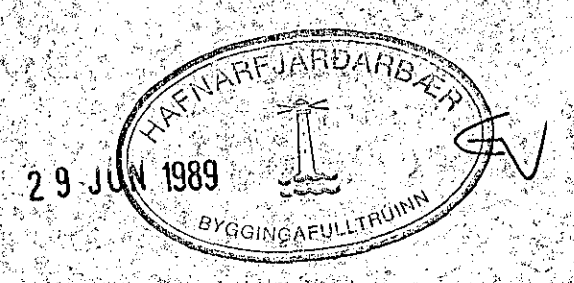

DK NR	DAGS	EDLI DREYTINGAR	SIGN.
ÖLDUGATA 39, HAFNARFIRÐI. GATAPLAN VEGGJA A NEDRI HÆÐ OG PLOTU YFIR NEDRI HÆÐ. MELIKV. 1:50			DAGS: 01.11.89 HANNAÐ: UD TEIKNAD: TD VERK NR: 8903
SIGURÐUR ÞORLEIFSSON, TEKNIFRÆÐINGUR F.T.F.I. STRANDGÖTU 11, HAFNARFIRÐI, SÍMI 54781			BLAÐ NR: 5-02