


**I** SÖLUR DIP NR 10  
EDA I NR 14

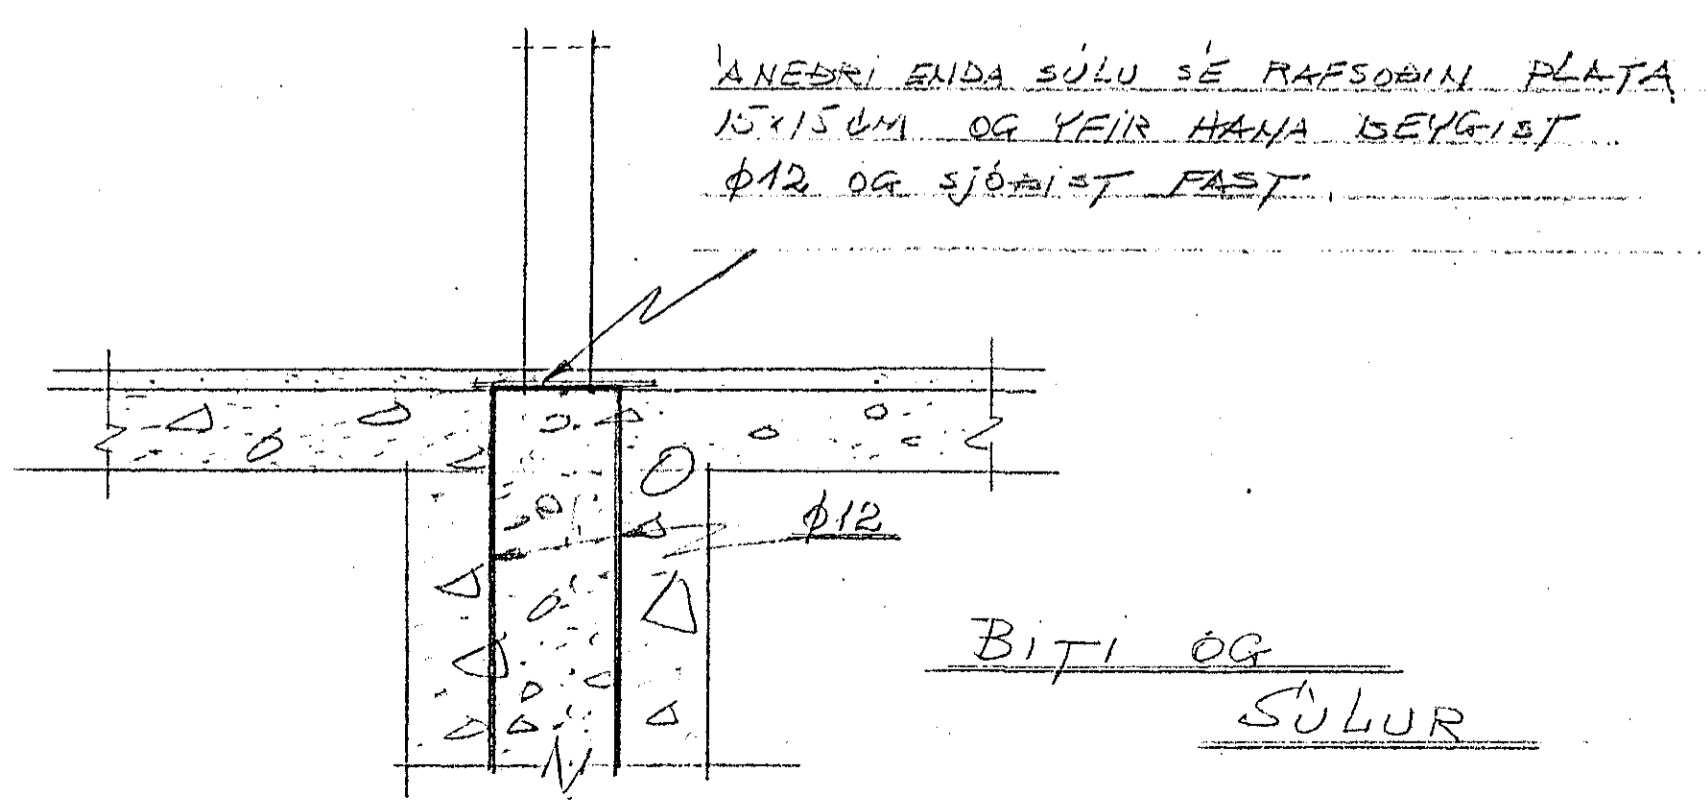

ATH.  
JARNBITAR OG SÖLUR HREINSIST VANDHEGA  
MED SKÖFU OG VIRBURSTA, OG RIÐVERJIST  
MED GALVAFROID OG OLJUMÁLNINGU  
EDA ÖÐRU JAFN GÖÐU.

DRÖÐVAÐIGUR 1  
SÉRTEIKNINGAR AF DAXBRUNUM  
BITUM OG SÖLUM. KVAFDI 1:10

Hafnarfjörður í mars 1971  
Póskinn Lúgolfsson