




Inntök samþykkt 3.11.1971
 L. RAÐVEITU HAFNARFJARÐAR
 Vagnvini
 Alfreð Þorsteinsson

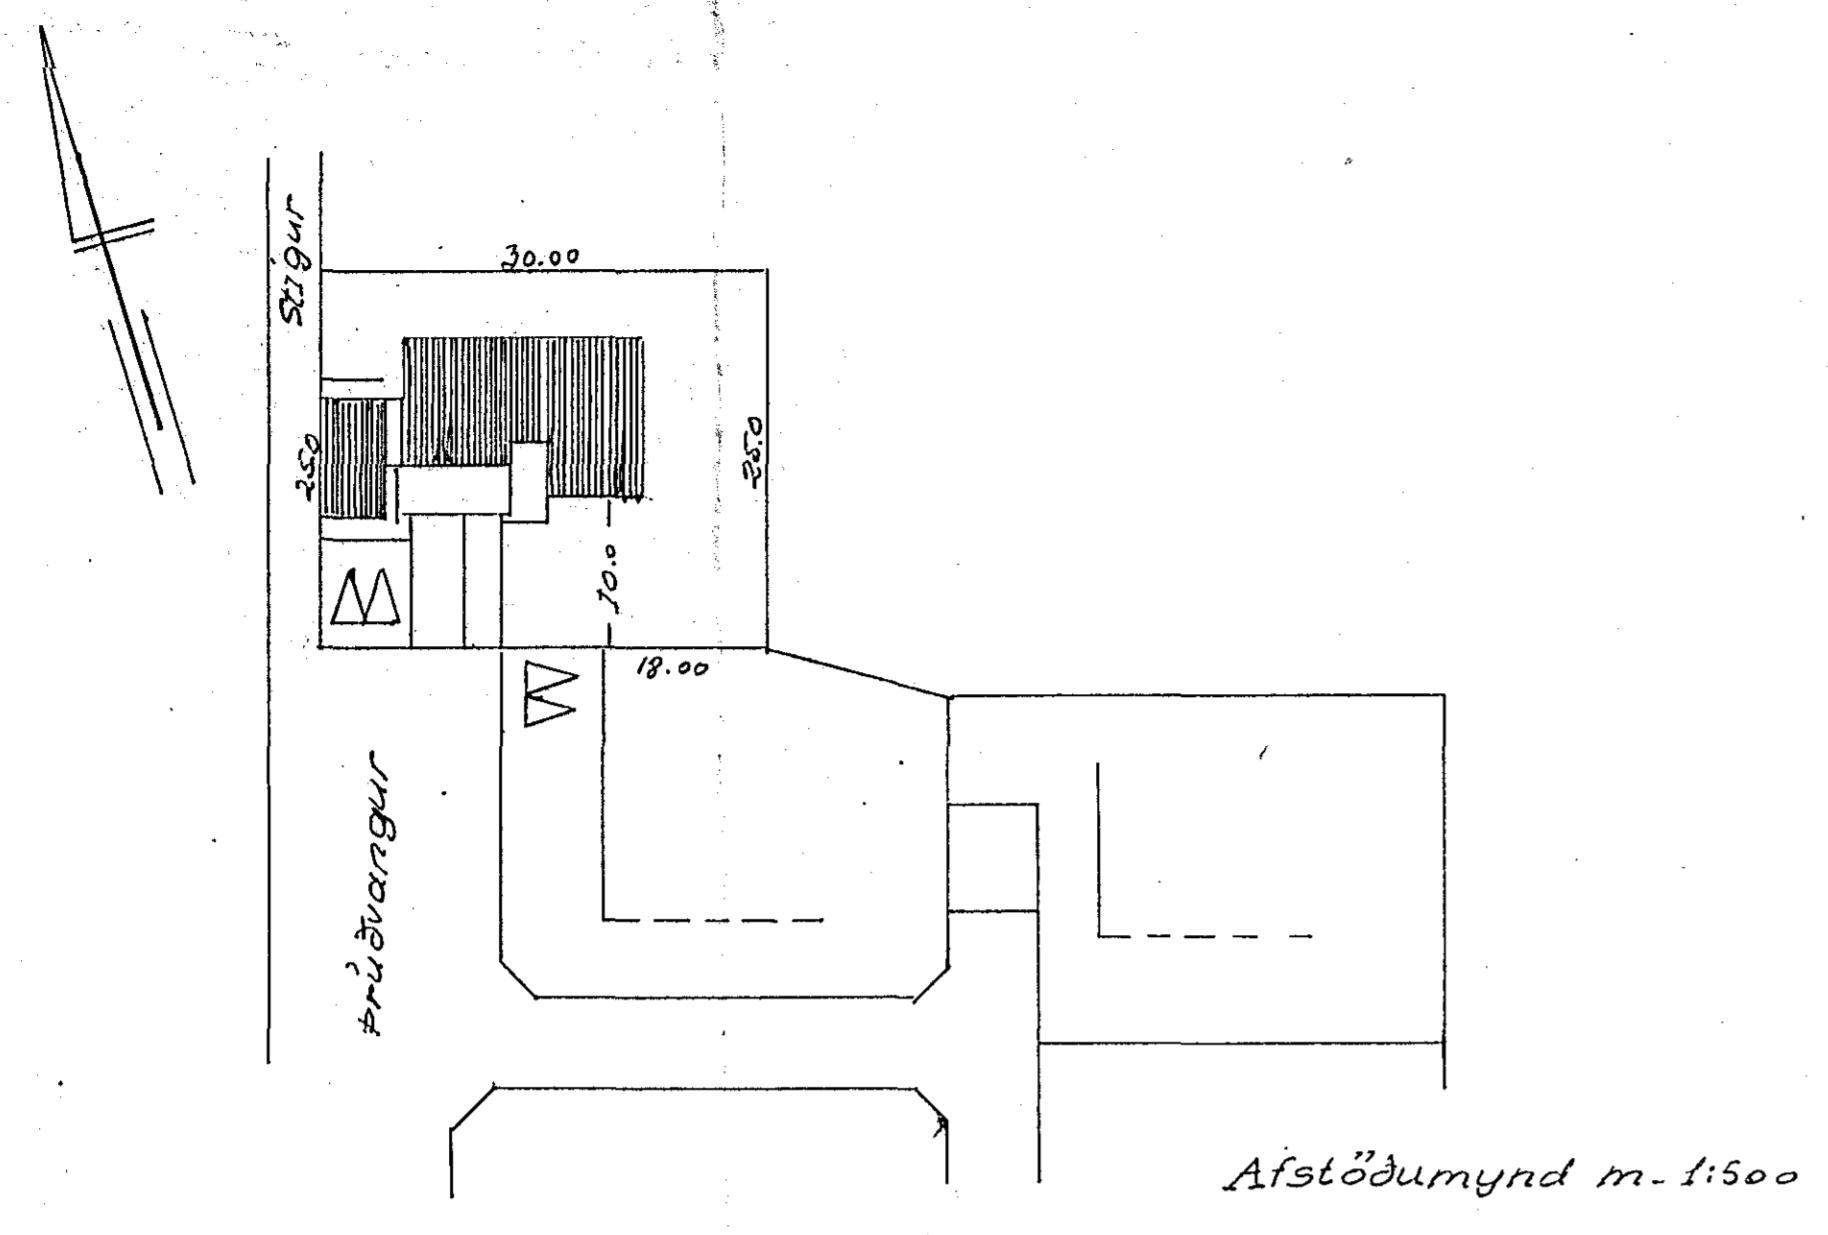

- 25A — ELDVÆL
- 10A — UPPHYOTTAVÆL
- 20A — ÖFY
- 10A — ÍSSKAPUR
- 16A — ÞVOTAVÆL
- 16A — ÞURKARI
- 10A — ELDHÚS
- 10A — ÞVOTTIHAÚS-BAD-HERBERGI
- 10A — SVEFNIHERBERGI-ÞANQUR
- 10A — SKÁLI - AFD.
- 10A — STOFA
- 10A — BILA GEYMSLA
- VARA

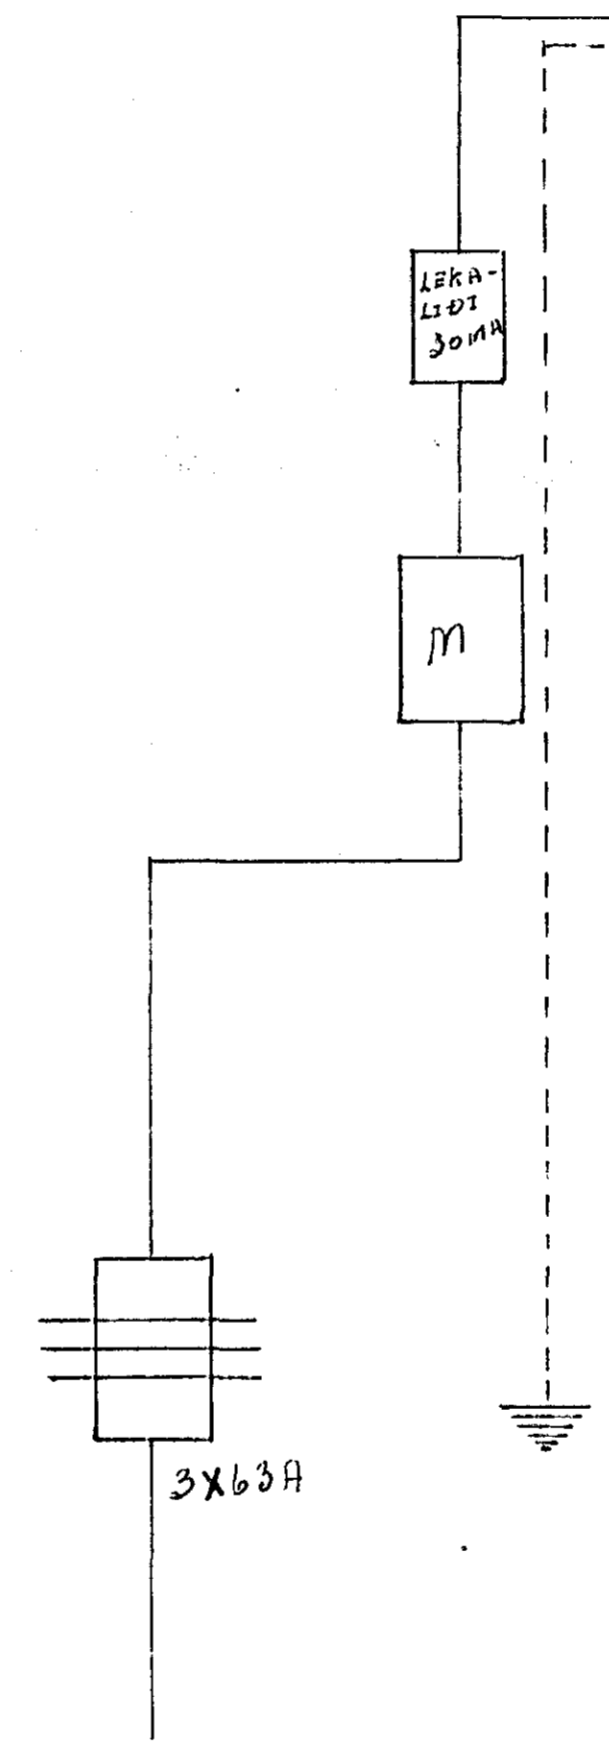

- 10A — FÖYÐUR
- 10A — TEYGLAR
- 10A — TEYGLAR
- 10A — GEYMSLA
- VARA

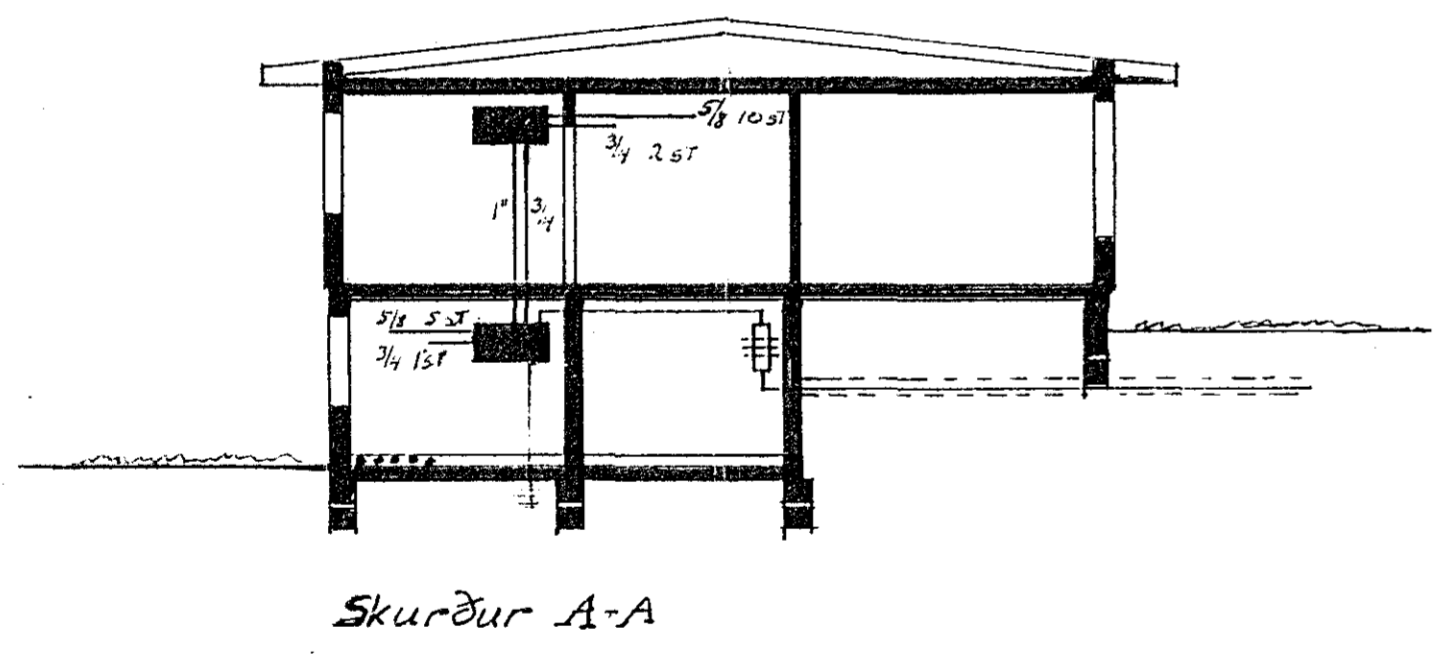

TEIKNAD Í SEPT. 1971
 Sigurjón Guðmundsson