




SNID - A 1:20

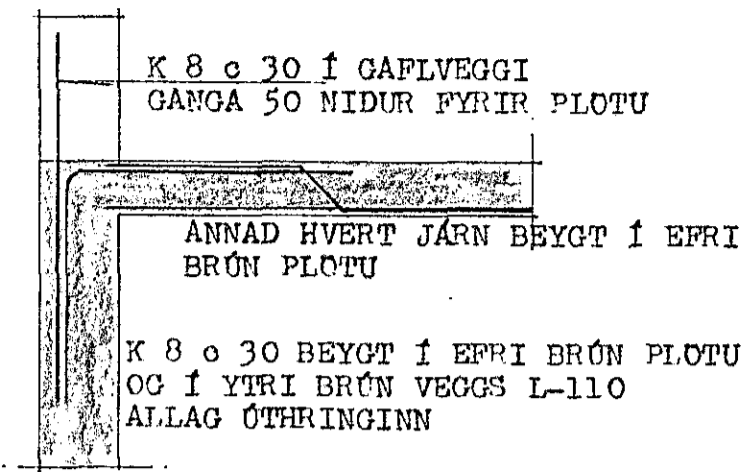

SNID 1 PLOTU VID ÚTVEGG 1:20


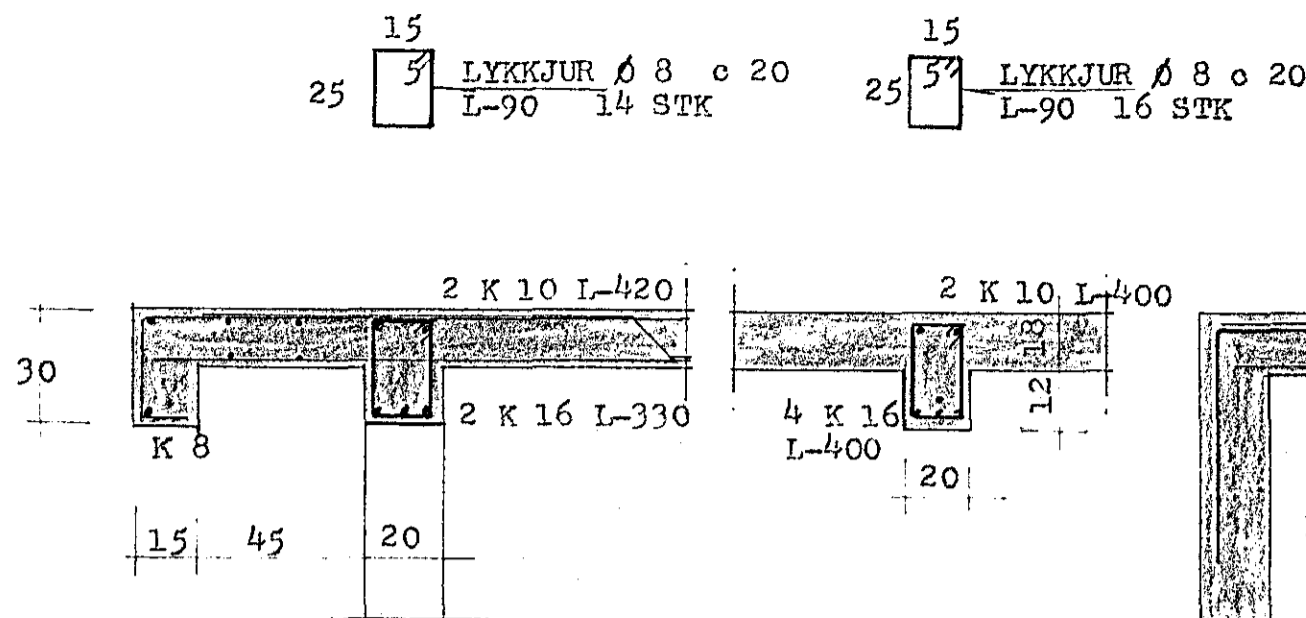


SNID - F 1:20


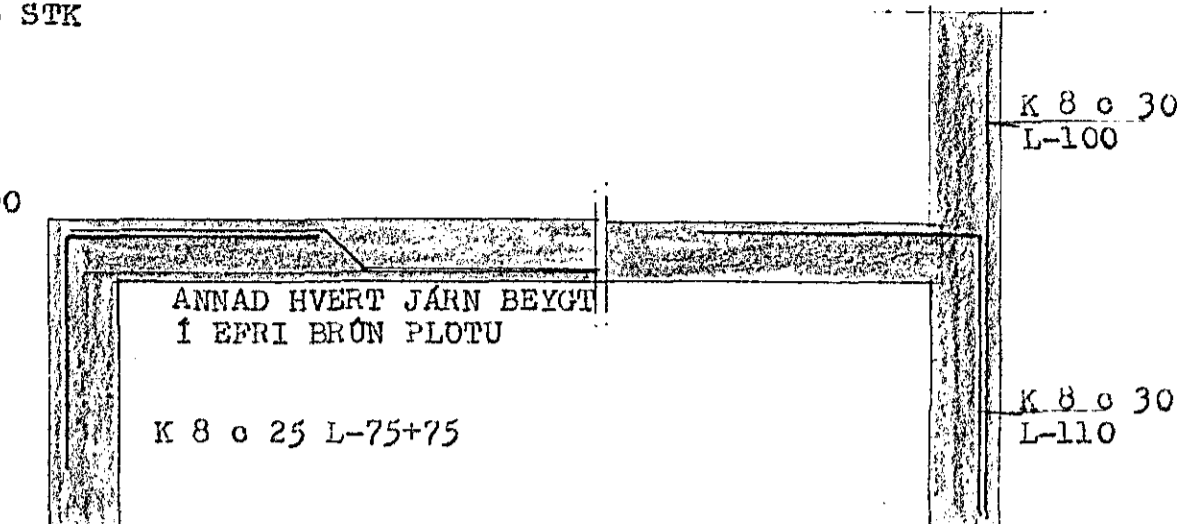


SNID - C 1:20

SNID - D 1:20

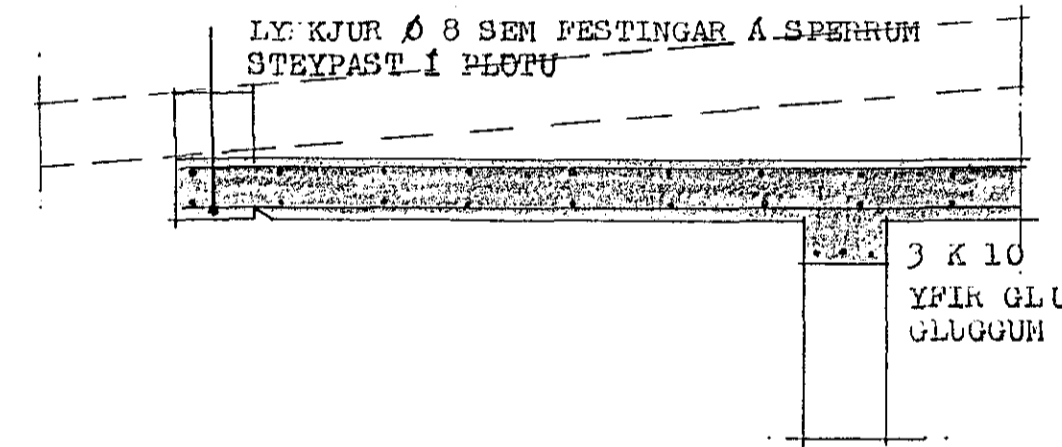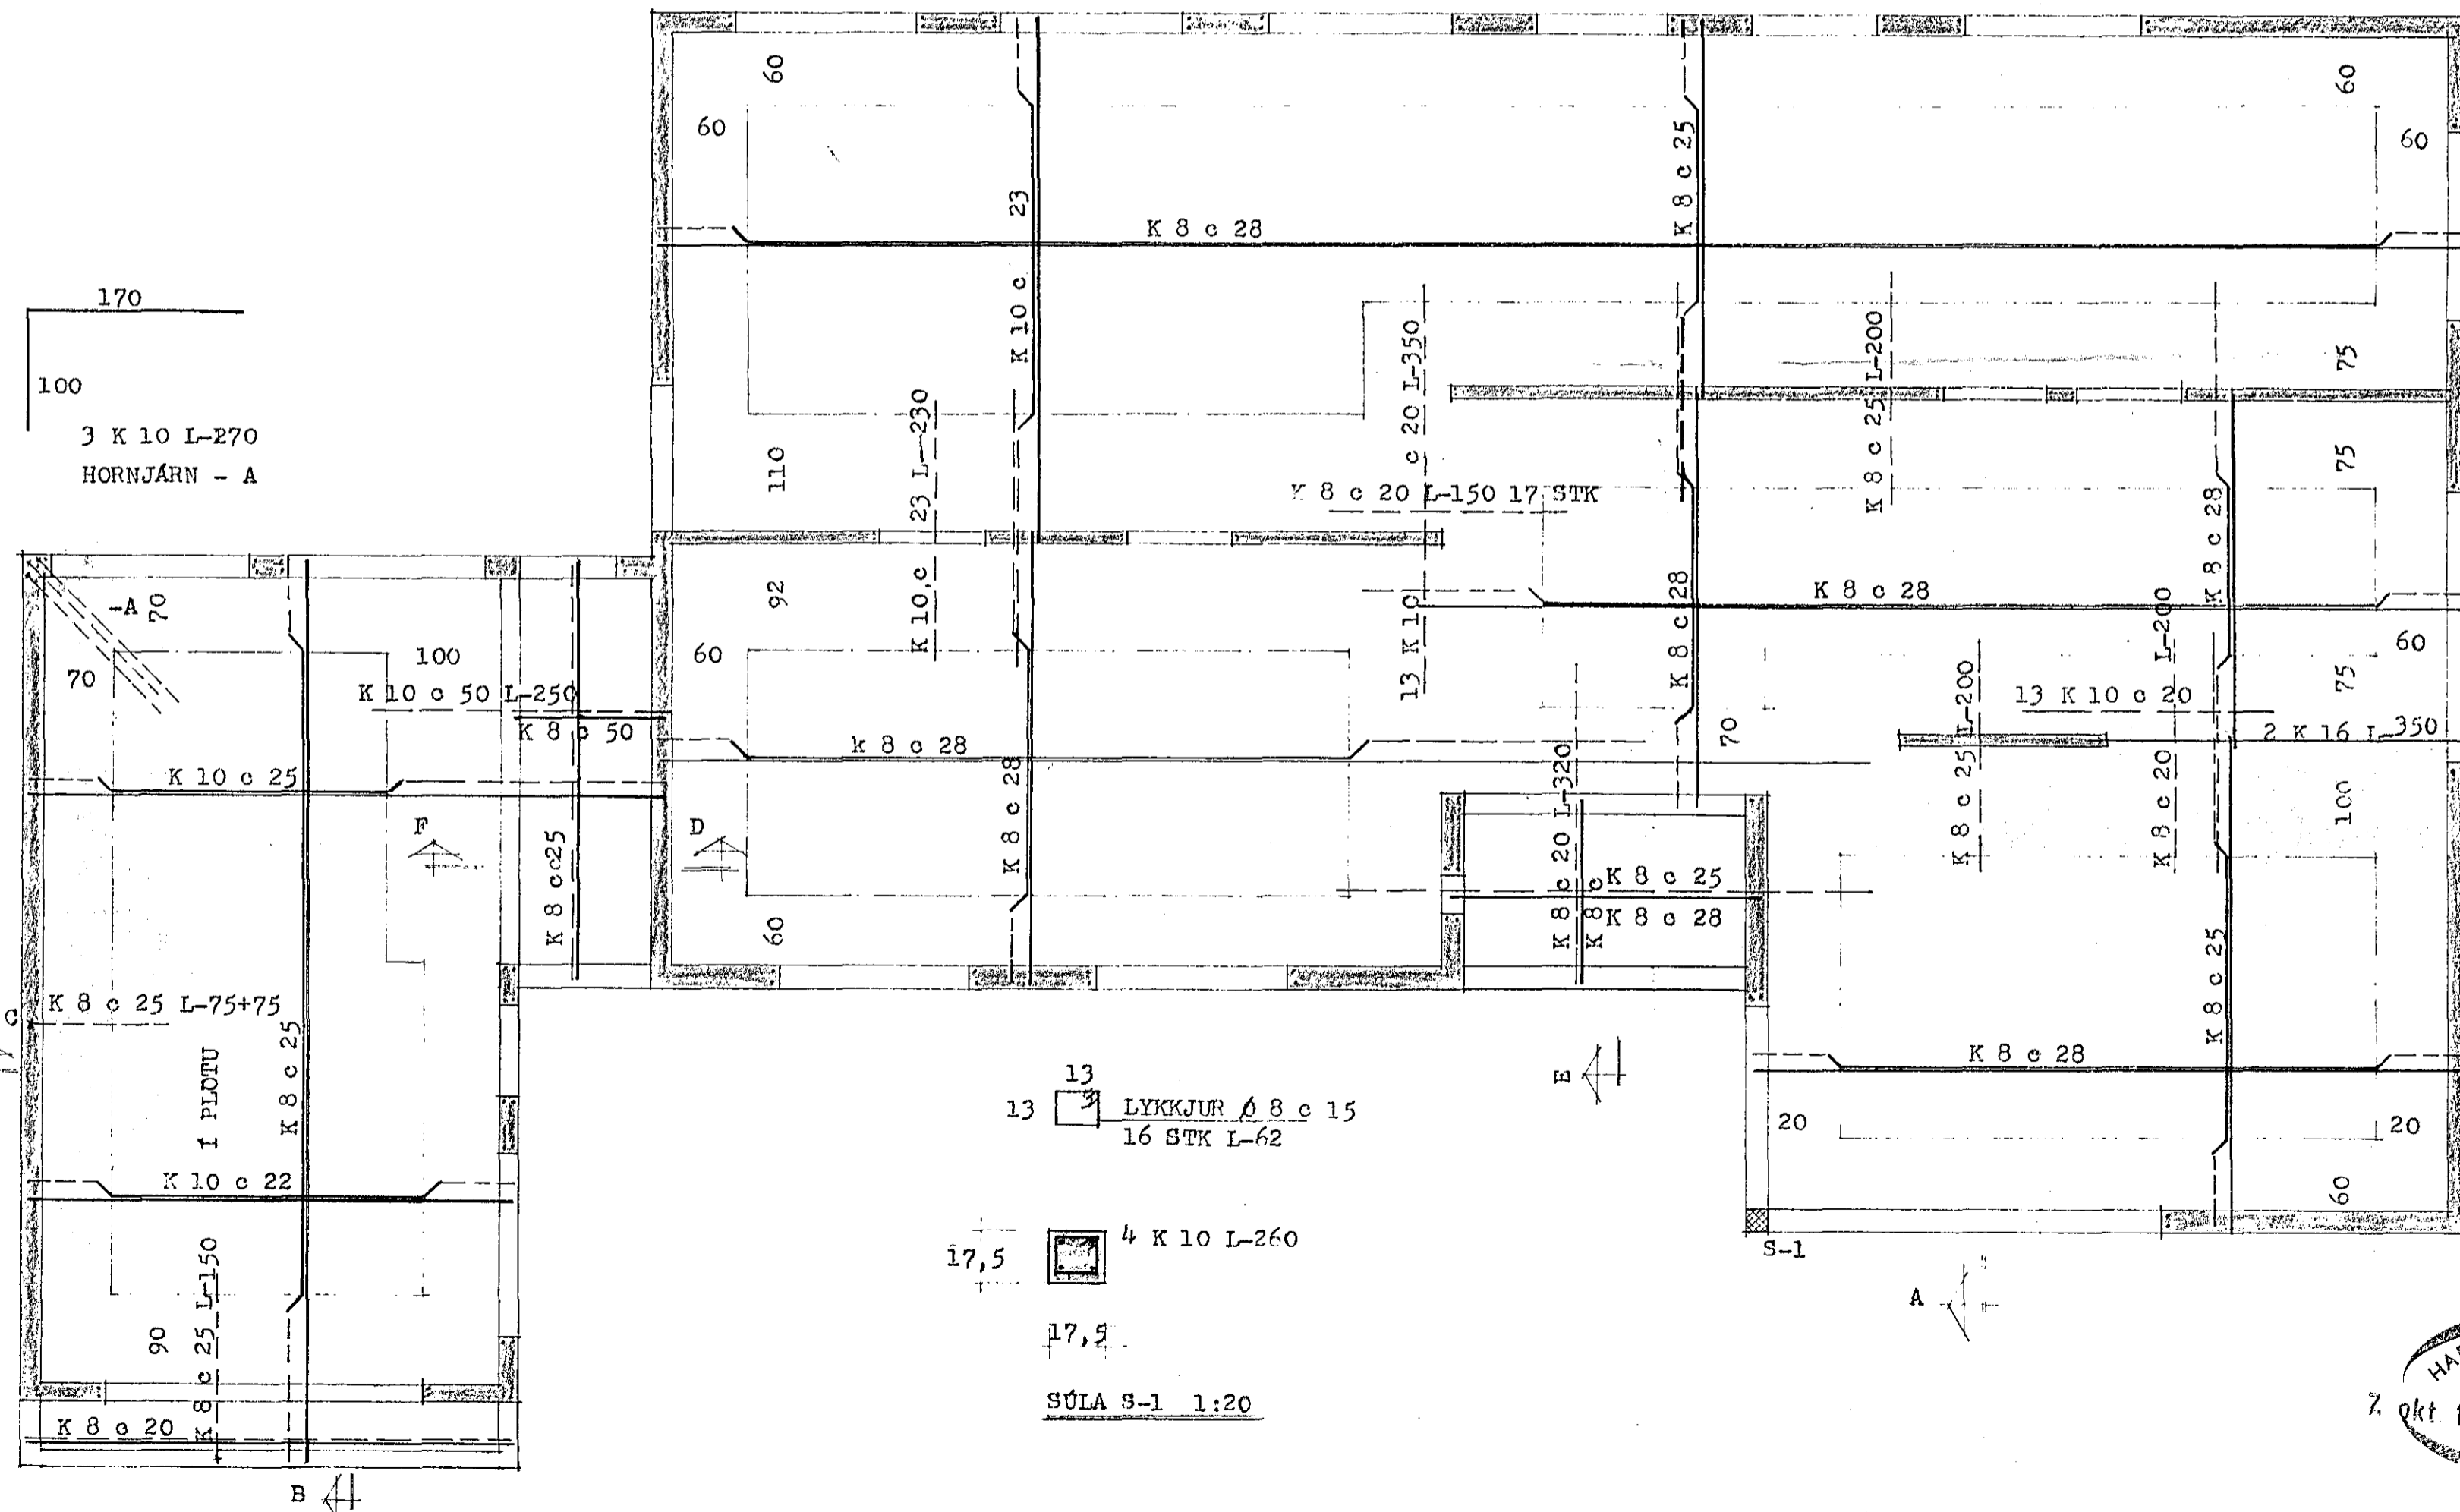

SNID - E 1:20

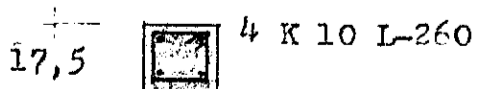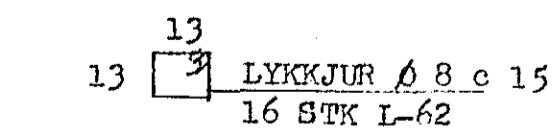

SÚLA S-1 1:20

**SKÝRINGAR:**

STEYPUGADI B 150 Í VEGGI  
B 200 Í LOFTPLOTUR HÚSS  
B 250 Í LOFTPLOTU BÍLSKÓRS.

STEYPUSTYRKJARJÁRN KS 40 MERKT K  
ST 37 MERKT Ø

UNDIR OG UPPMED GLUGGUM KOMA 3 K 10, EINS Í VEGGENDA  
OG UPPMED DYRUM, YFIR DYR OG GLUGGA KOMA 3 K 10  
NEMA ANNARS SE GETID, PAUG GANGA MINST 70 CM  
ÚT FYRIR OPIN EDA SAMPELD YFIR FLEBÍ OP.

STEINORINUR TH. ÞORLEIFSSON MTFI

ÞRÚDUVANGUR NR. 22

MÁL	1:50 1:20	JÁRNBENT STEINSTEYPA LOFTPLATA HADAR
DAGS.	SEPT. 1971	GRUNNMYND OG SNID
BLAD	?	

