
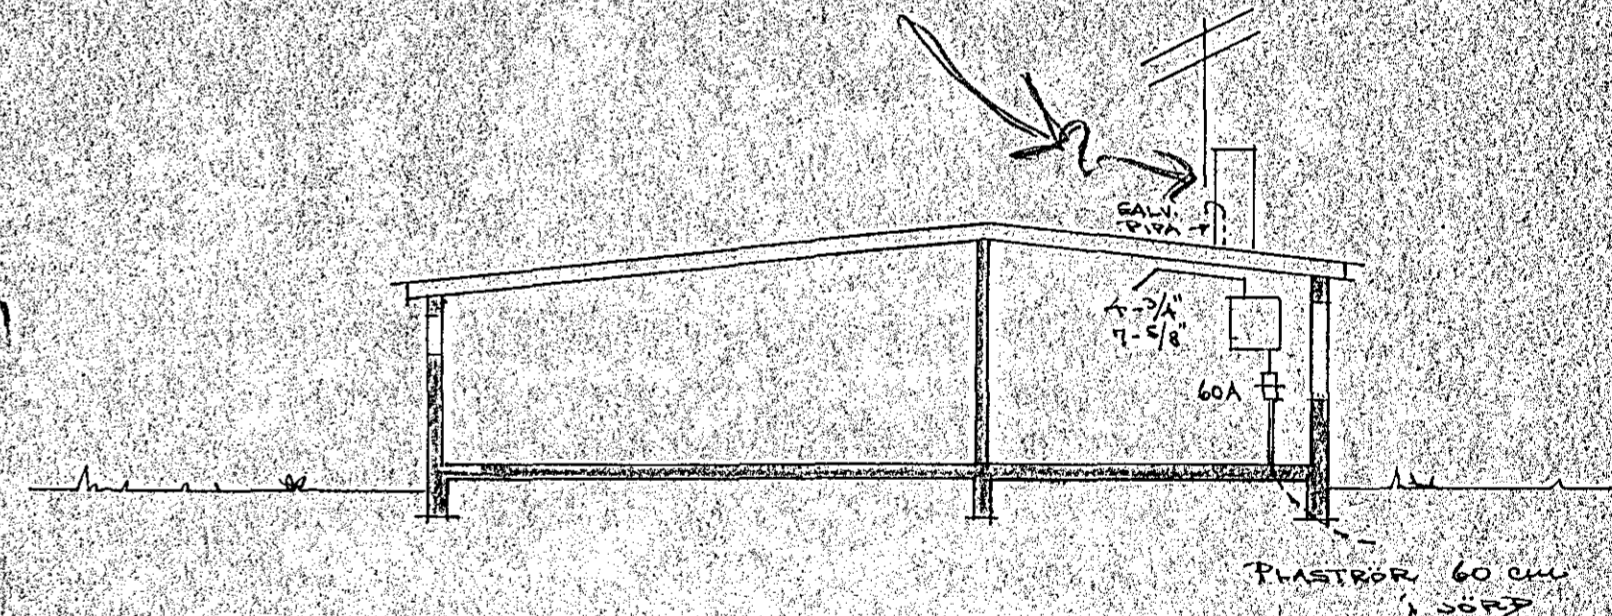
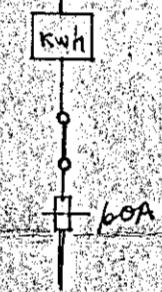
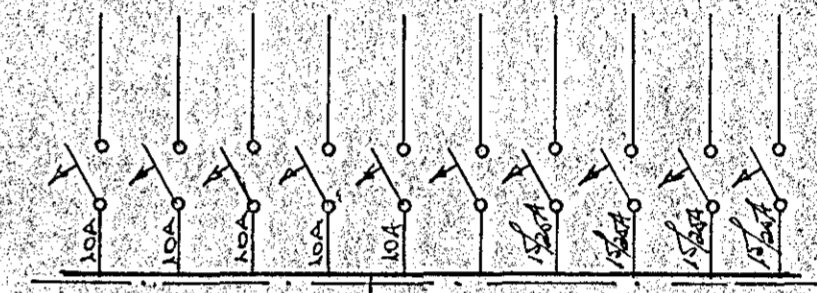


SKYRINGAR:

1. ROFAR: 110 cm FRA GOLF!
2. TENGLAR: 20 cm -II- NEMA
3. -II- OFN-HELUR: 70 cm -II-
UNDIR TAKIUM (SJA INNRETTI TEIGN)
4. -II- ÞVOTTI-ELDH: 110 cm -II-
5. -II- f. RARVÉL: 110 cm -II-
6. VEGGJÓÐS: 165 cm -II- NEMA
ANNARÞÉ SÝNT
7. MIÐALÐI: 7: 135 cm -II-
8. LOFTNET: L: 20 cm -II-
9. SÍMI: F: 20 cm -II- (TENGLADÓÐS
MEÐ SKRUFÖSTINGU)
10. VARRASSI NR. 113 (I.B.P.) EYA SAMSVARANDI

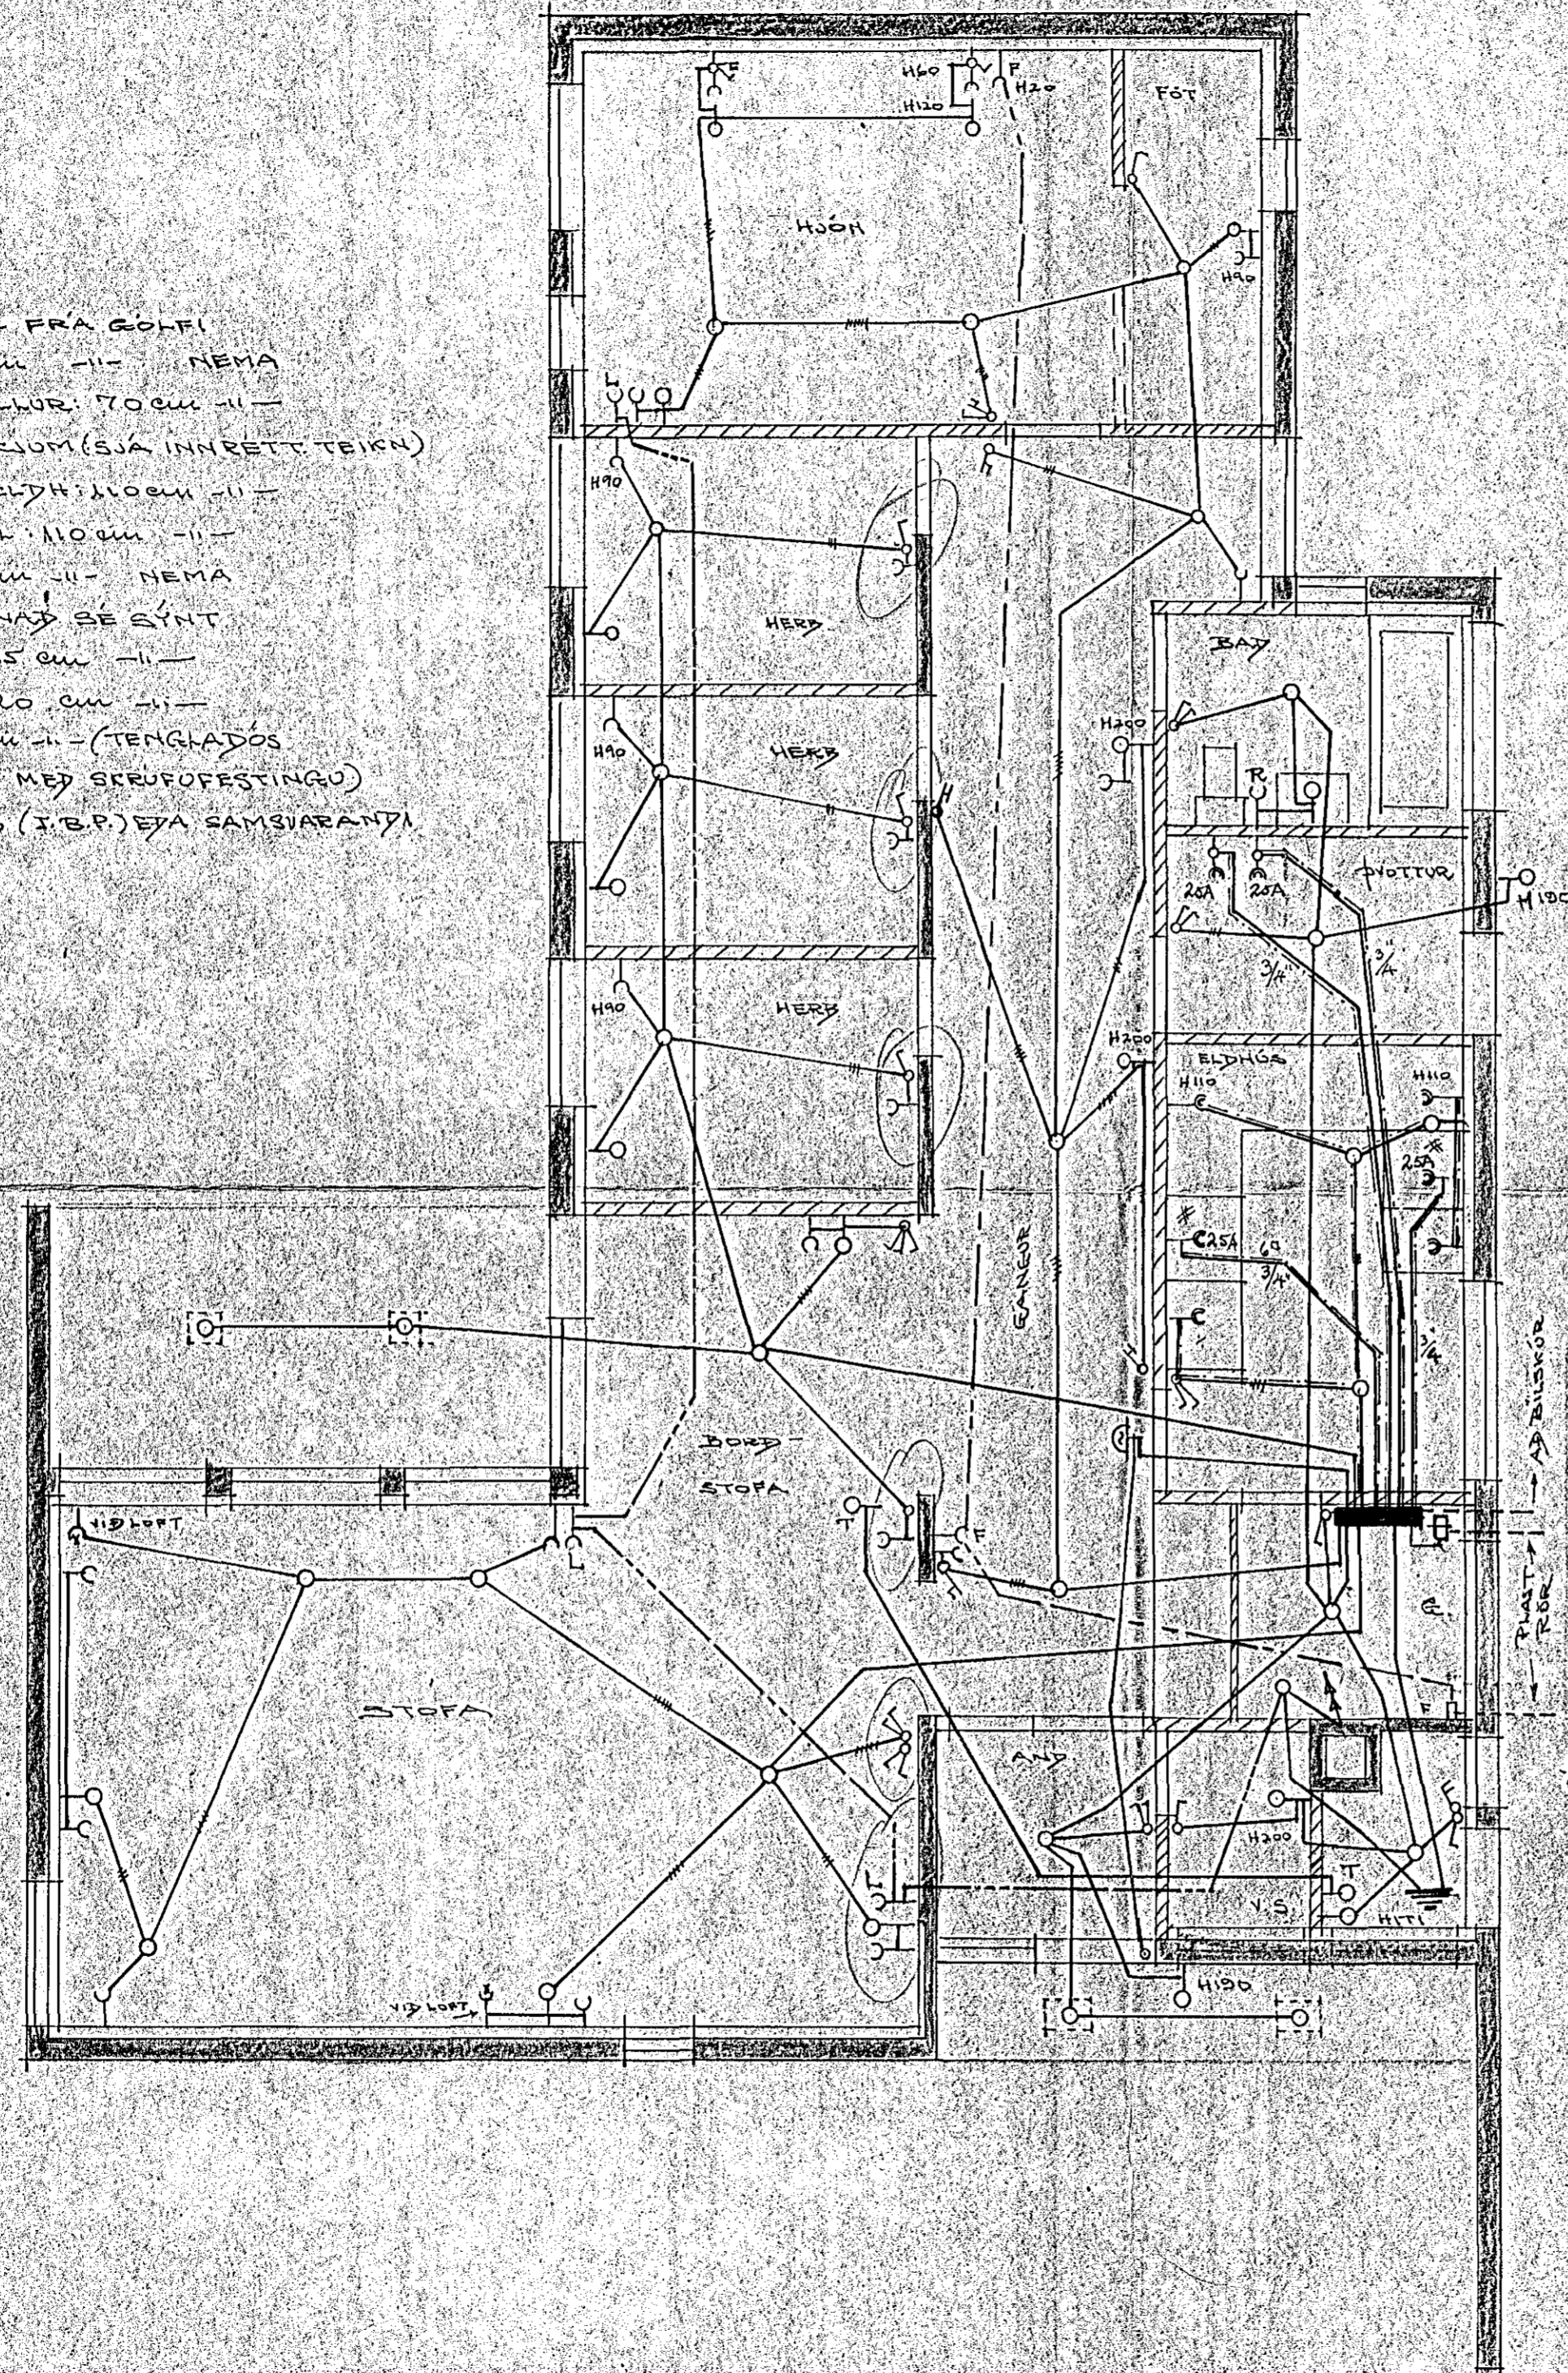

HÚSNEDISMALABÖFNUM RÍKISINS	
GRUNNMYND-SNEIÐING	EIMBYLISHÓÐ
RAFLOGN	VERK
	1100
	M. 1.50-1.100
	BLAÐ 1 af 1
Mai 1969	469-1