



I YTRI BRUN UTVEGGJA KOMI
 LÖÐRÉTT KÍO * 30
 LÁRÉTT KÍO * 20

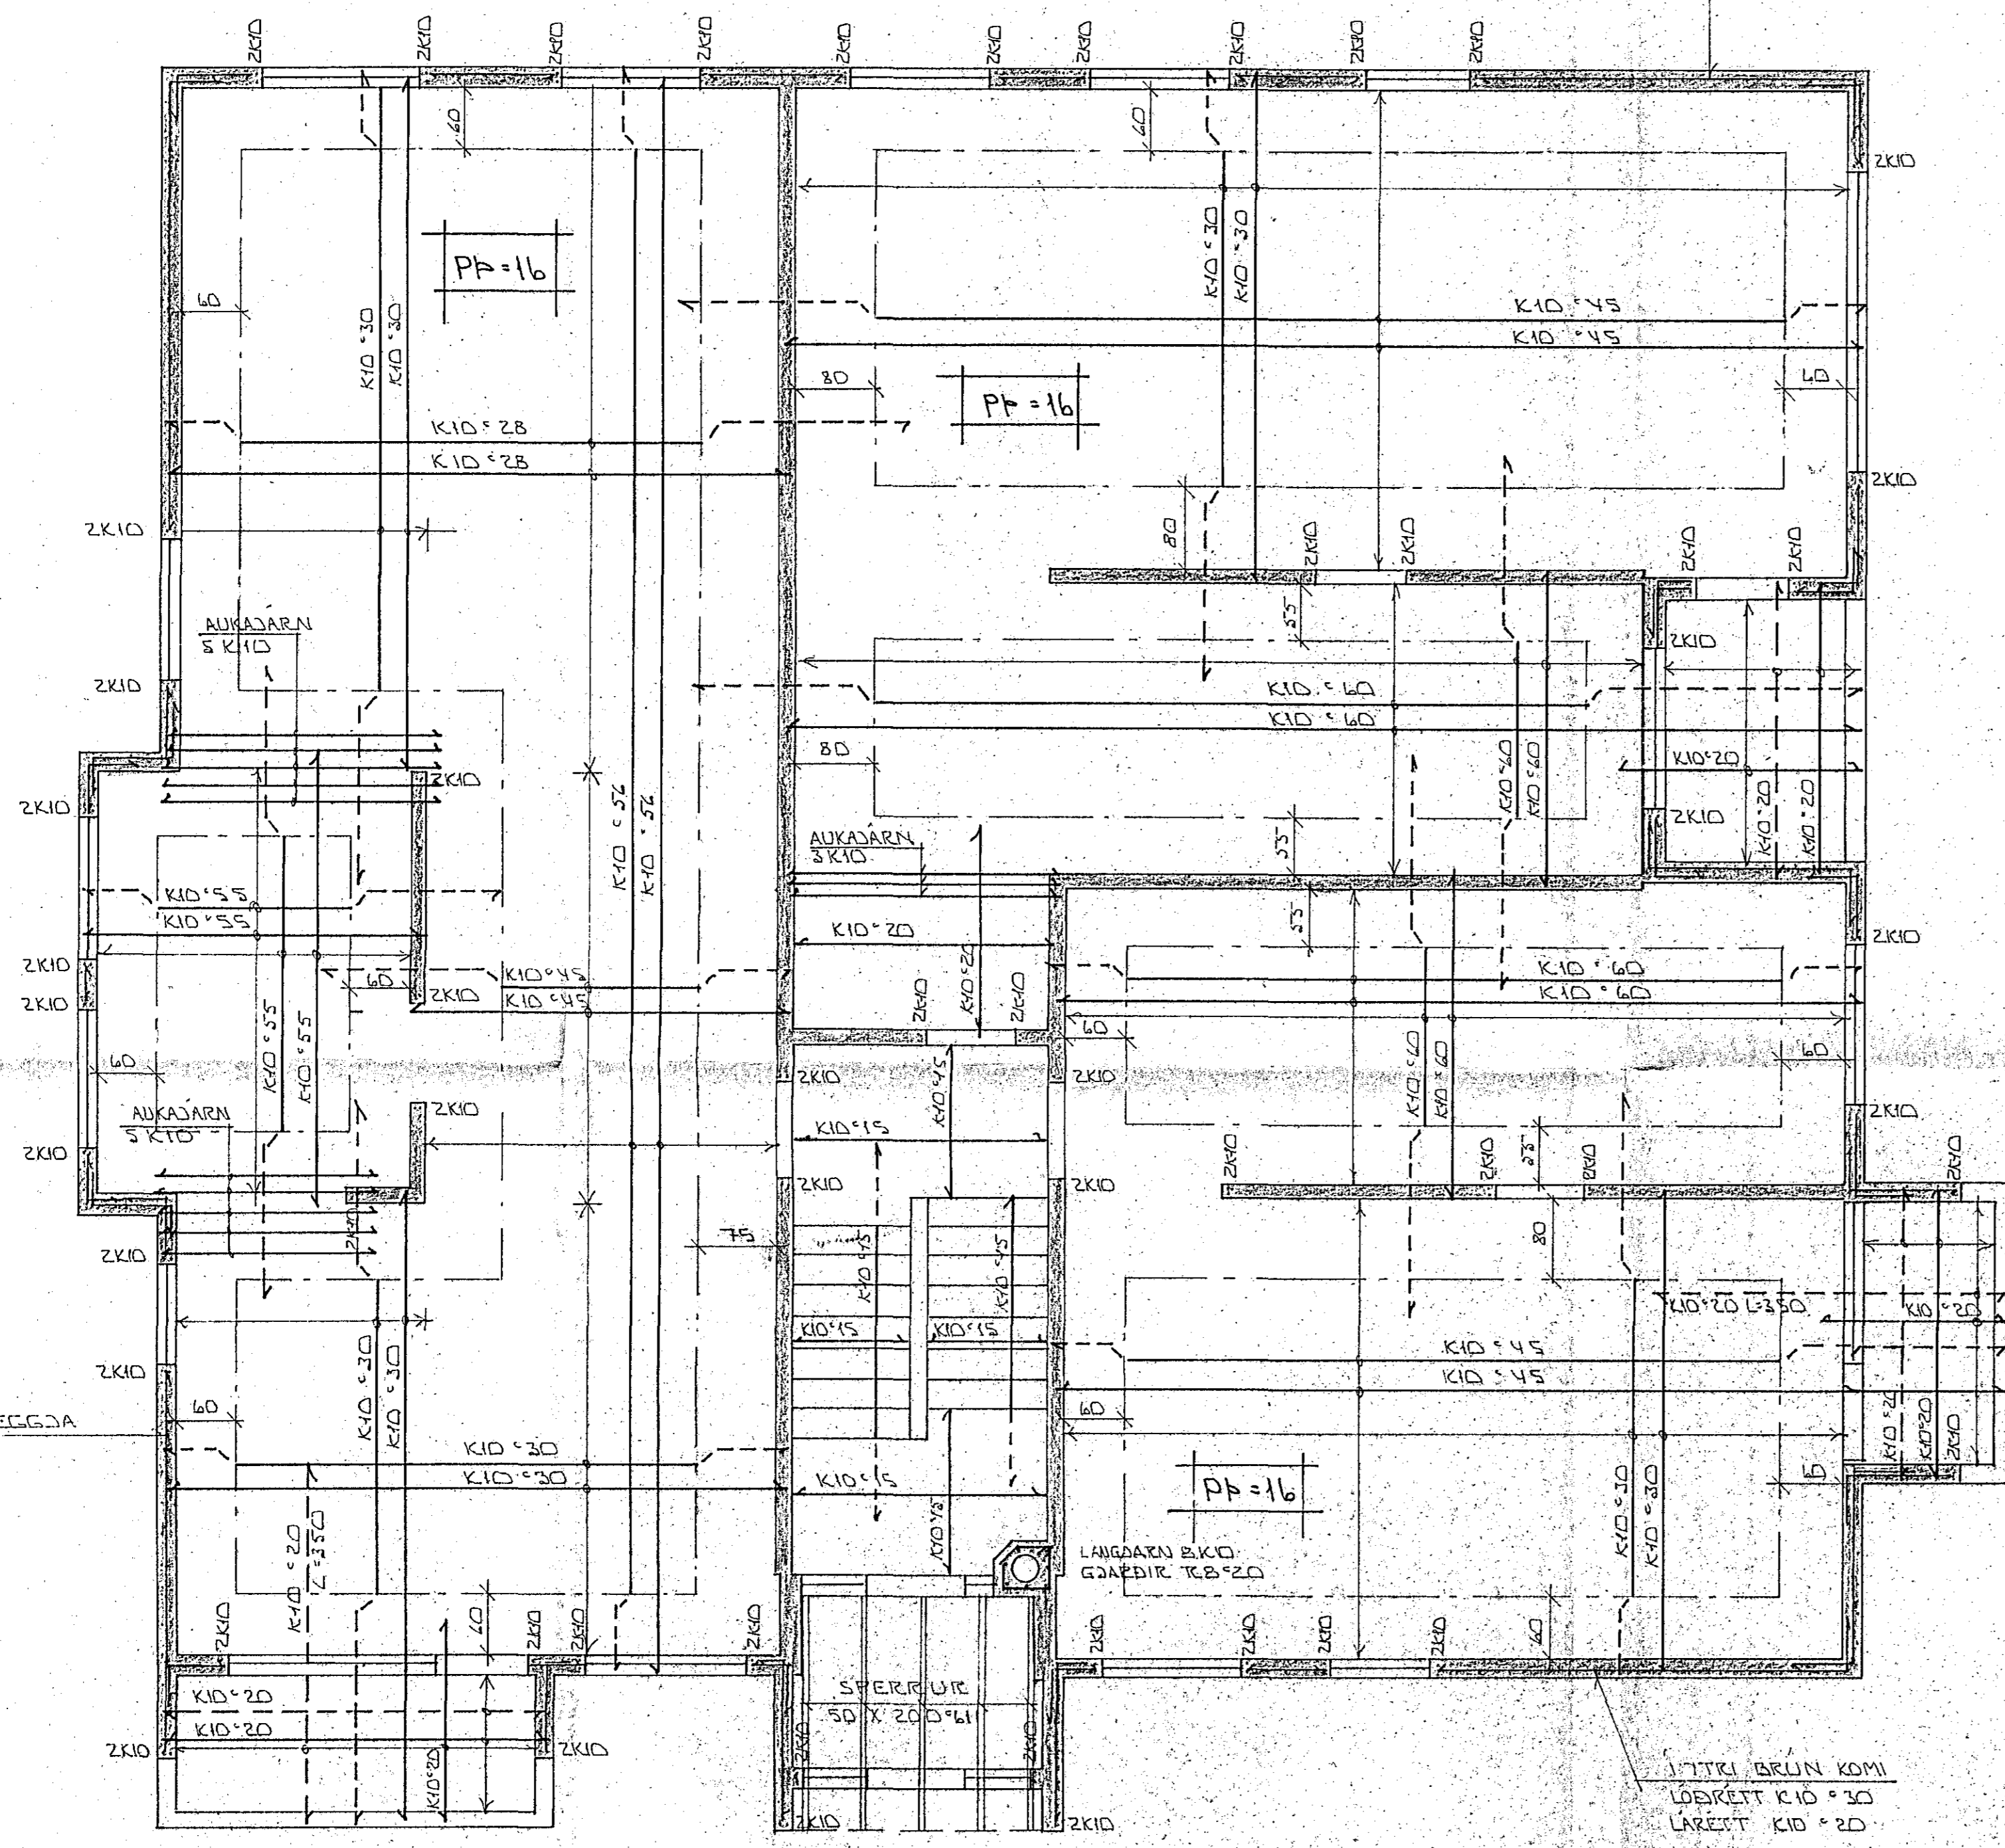

I YTRI BRUN UTVEGGJA
 LÖÐRÉTT KÍO * 50
 LÁRÉTT KÍO * 20


I YTRI BRUN KOMI
 LÖÐRÉTT KÍO * 30
 LÁRÉTT KÍO * 20

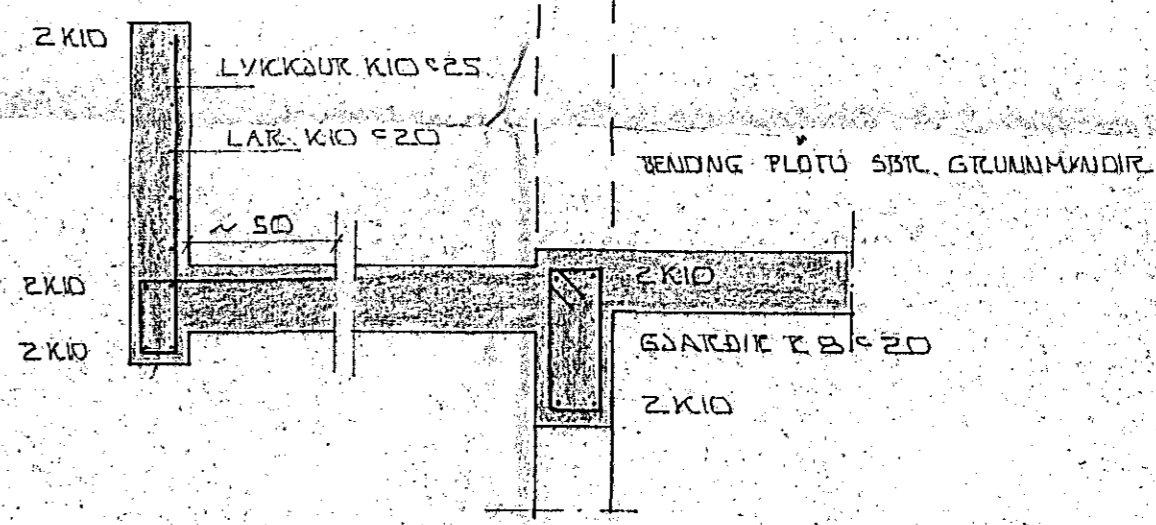

SNÍÐ ÍSVALIR 1:20

SKYRINGAR

ALMENNAR SKYRINGAR SJA BL. NR. 1-01.

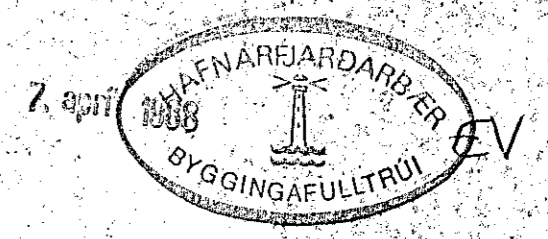

BR.NR.	DAGS	EDLI BREVTINGAR	SIGN.
ÞUFUBARÐ 13	HAFNARFIRÐI		DAGS. MÆS. 88
JÁRNDENDING PLOTU 9FIR 1. HÆÐ			TEIKNAR. <i>[Signature]</i>
MELIKV. 1:50 & 1:20			VERK. NR. 8753
SIGURDUR ÞORLEIFSSON	TEIKNIRÆÐINGUR	PTTFI	BLAD NR. 1-09
STRANDGÁTU 11	HAFNARFIRÐI	SÍMI 54751	