


1 TÍLI BRUN UTVEGGJA
LÖÐRETT KÍO = 30
LÁRETT KÍO = 20

GRUNNMYND 1:50



SÚLA S1 1:20

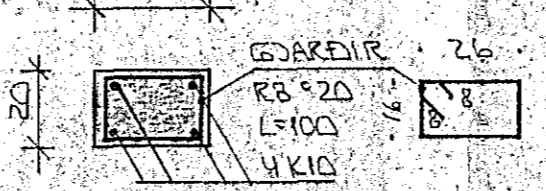

BR. NR.	DAGS	EDLI DREYTINGAR	SIGN.
		BÚFUBARK 13 HAFNARFIRÐI	DAGS. MÁRS 1988
		DARNDENDING PLOTTU TÍK KJALLARA	HAUJAN
			TEIKNAR
			VERK NR.
			8753
		MELKV. 1:50 1:20	BLAÐUR
		SIGURÐUR ÞORLEIFSSON TEIKNIFRÆÐINGUR P.T.T.F.I.	1-03
		STRANDGÖTU 11 HAFNARFIRÐI SÍMI 54151	