


1. 7TRÍ BRUN UTVEGGJA
 LÖBRETIT KÍO = 30
 LARETT KÍO = 20

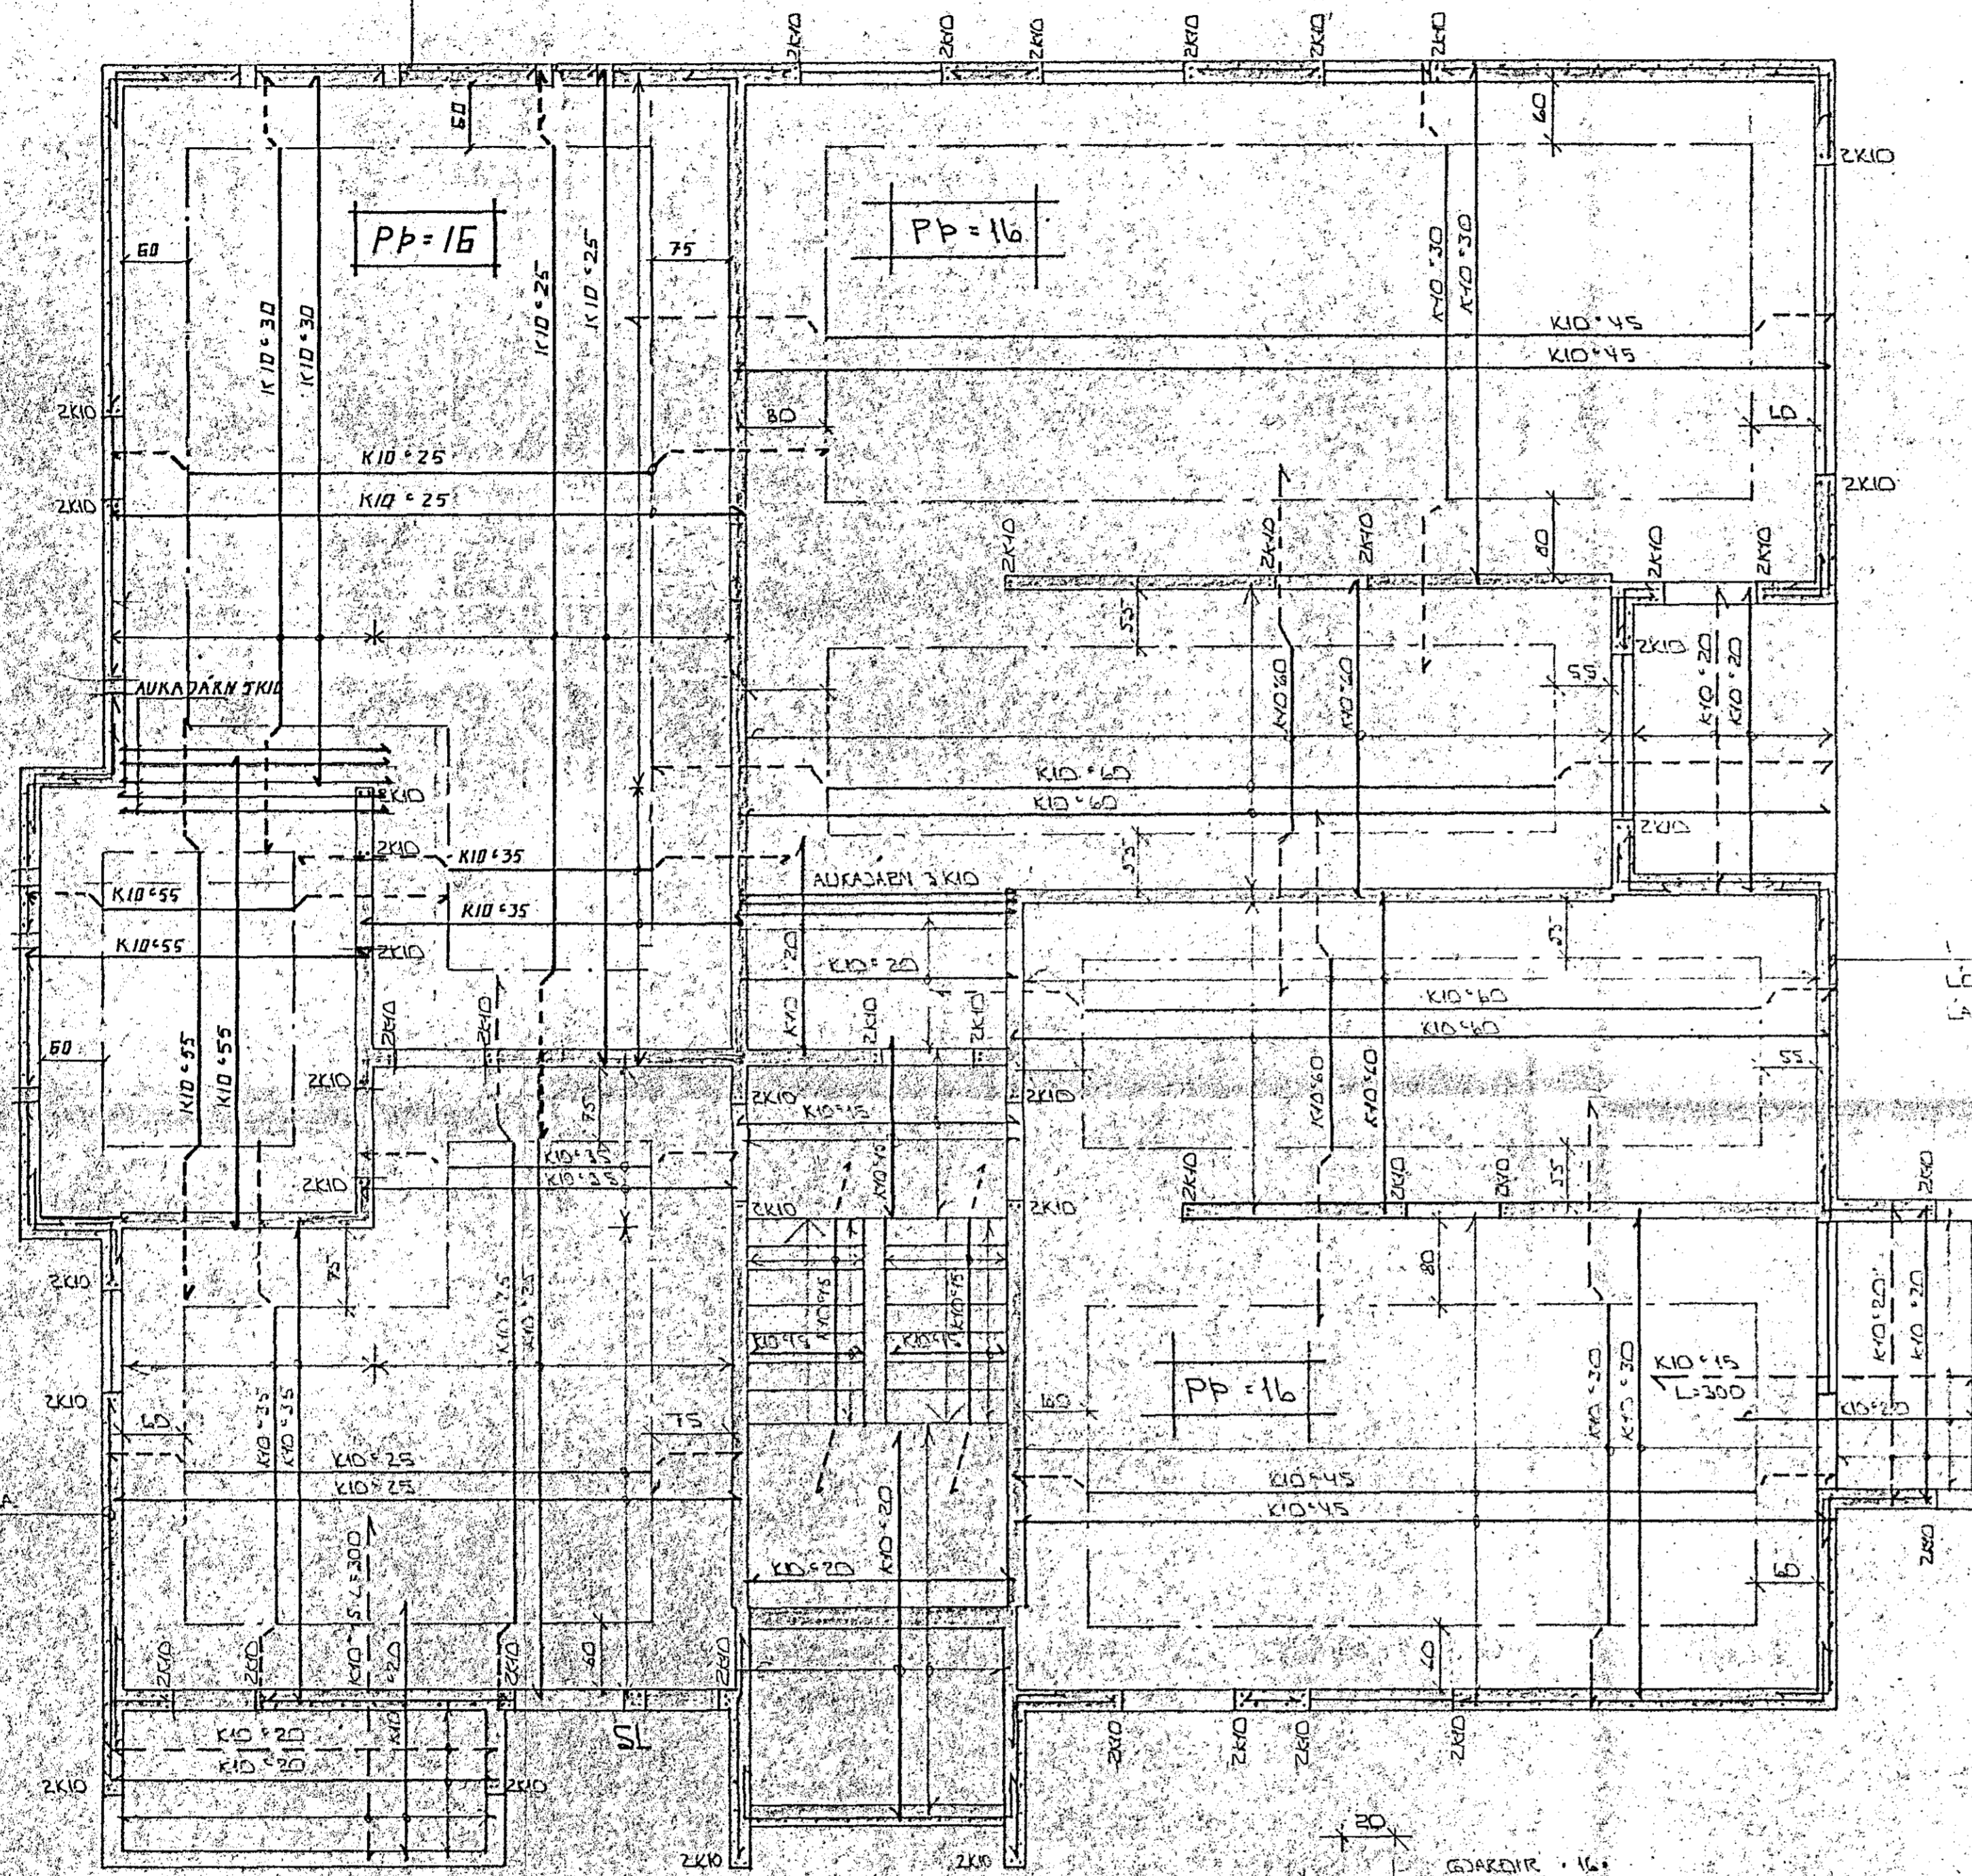

1. 7TRÍ BRUN UTVEGGJA
 LÖBRETIT KÍO = 30
 LARETT KÍO = 20


1. 7TRÍ BRUN UTVEGGJA
 LÖBRETIT KÍO = 30
 LARETT KÍO = 20

GRUNNMÝND 1:50

SÚLA SÍ 1:20

SKÝRINGAR:

- ALMENNAR SKÝRINGAR SJA BL. NR. 1-01
- STEIPA: $S > 2.50$ VS ≤ 0.5
- LOFT $\geq 4\%$
- SEMENT ≥ 300 KG/M³

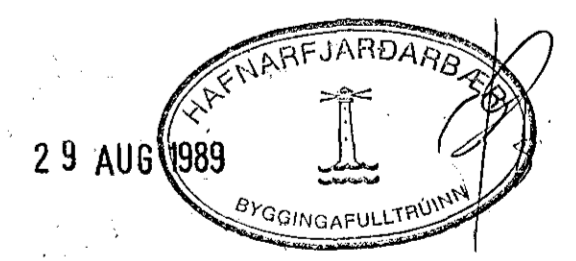

DR. NR.	DAGS	EDLI DREYTINGAR	SIGN
			DAGS NOV 28
BÚFUBARÐ 17 HAFNARFIRDI			FRÁLAG
DÁRNDENDING PLOTTU TÍK KJALLAFA			TEKJAD
			VERA 12
MELKY 11 11 11			8841
SIGURDUR ÞORLEIFSSON TEKJAFRELSKUP FTTT			
STRANDGÖT 11 HAFNARFIRDI			1-03