


SNID B 1:20

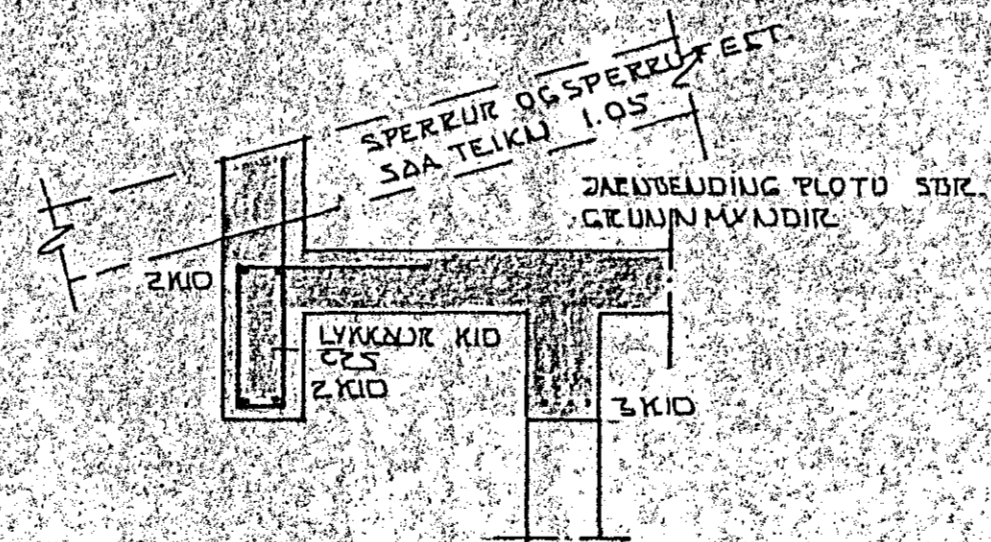


SNID A 1:20

GRUNNMYND 3. HÆÐAR 1:50

SKYRINGAR

ALMENNAR SKYRINGAR SJA TL. NR. 1.01  
 STEIPA: 5 > 250 15 ≤ 0.5  
 LOFT ≥ 6%  
 SEMENT ≥ 300 KG/M³

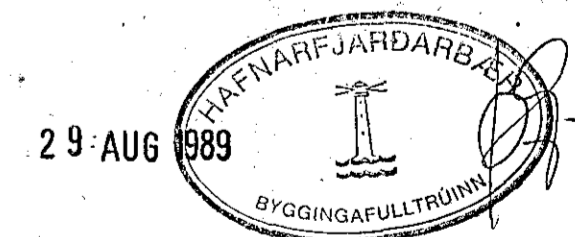

DR. NR.	DAGS.	EDLI DREYTINGAR	SIGN.
			DAGS NOV 88
			HANNA
			TEKNI
			VERK NR 8841
			BLAD NR 1-06
SIGURÐUR ÞORLEIFSSON TEKNIFRÆÐINGUR P.T.T.I.			
STRANDGÖTU 11 HAFNARFIRDI SÍMI 54751			