



K10 2 stk.  
Umhverfis ðil  
múrop.

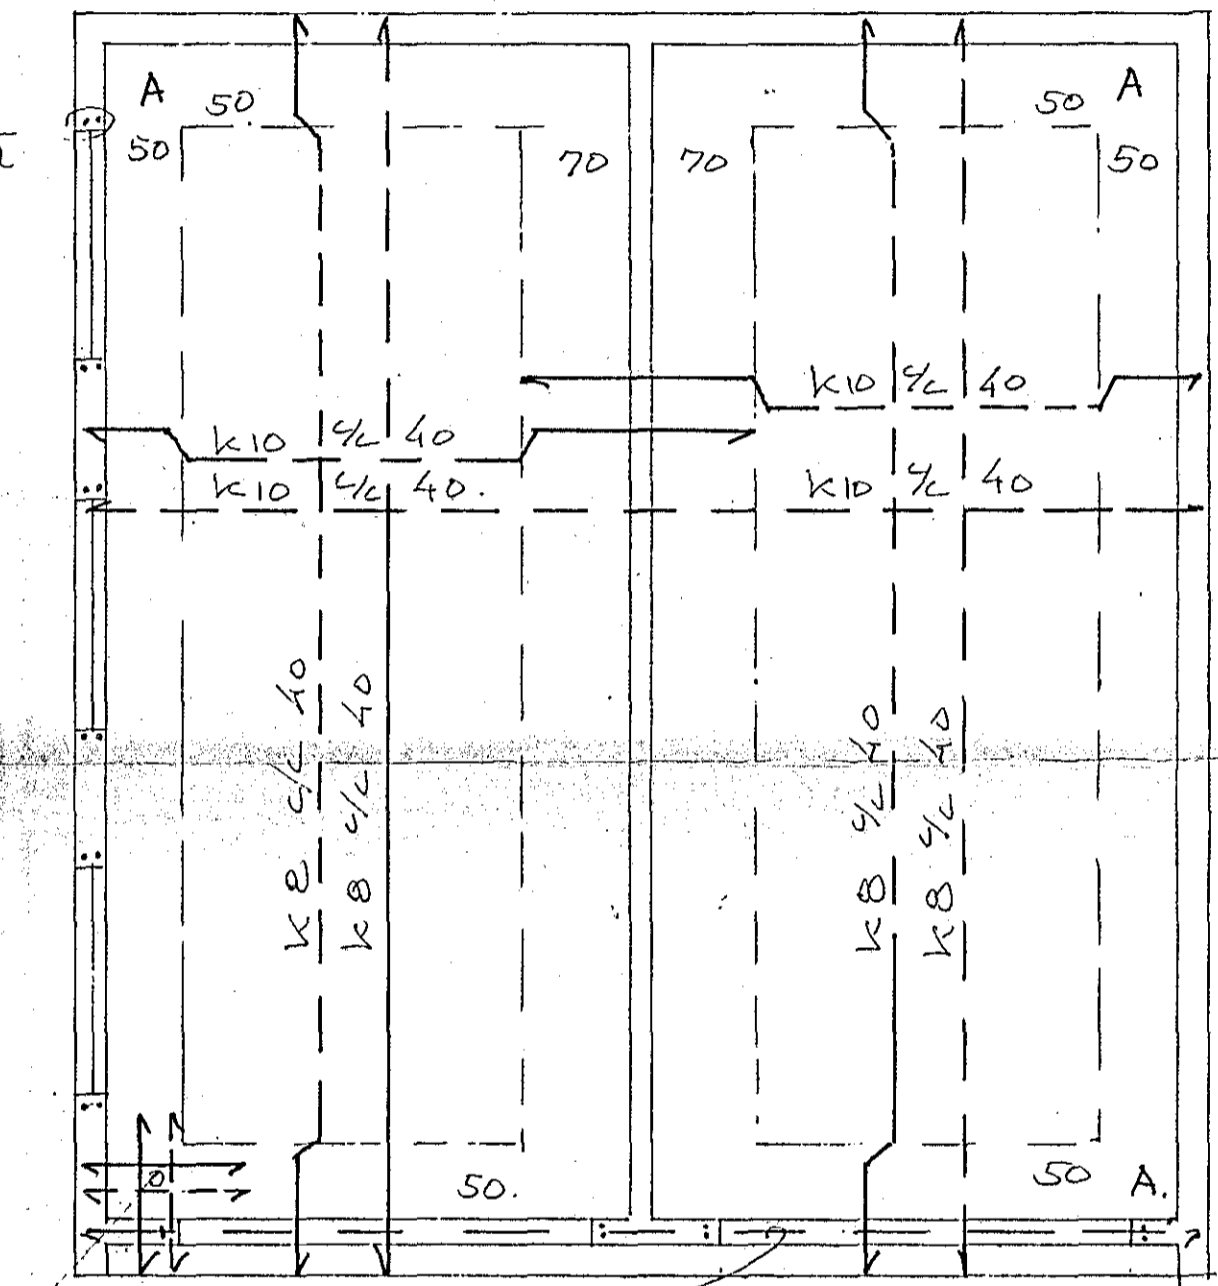

í horn A  
K10 ofan ogneðan L=100  
1/2 #20 samtals. Loft  
1:50

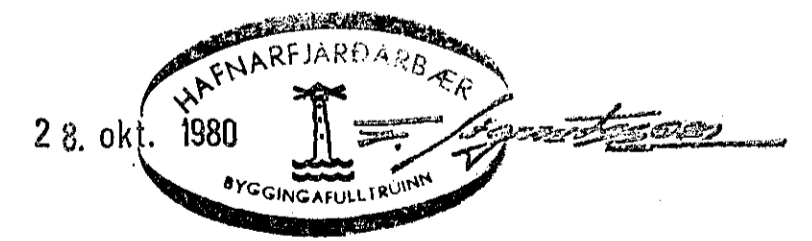

DAGS.	BREYTING	GJORT
HANNAÐ J.B.	JÓN BERGSSON DIPL. ING.	VERKFR. M.V.F.I. 1.
TEIKNAD J.B.	ölduslöð 14.	VERK.
YFIRFARID J.B.	Bilgeymsla.	
SAMÞYKKT	M=1:50.	DAGS. Okt '80