





TOLUR INNRITADAR I HRING
MERKJA DLOTUDYKKTIR (15)

NOTPUNGIA IBUDARGOLFUM 200 kg/m²
- " - - BILGEYMSLUGOLFUM 500 kg/m²


YFIR DYR OG GUGGA KOMI 3x10
NEMA ANNAED SE GYNT A TEIKNINGU.

STIGABAK BE MINST 10 CM PIKKT OG I
BAD KOMI 10% 15 JVERS OG 10% 25 LANGS.

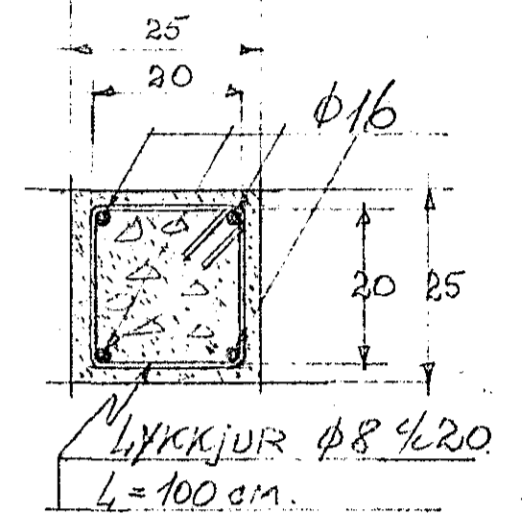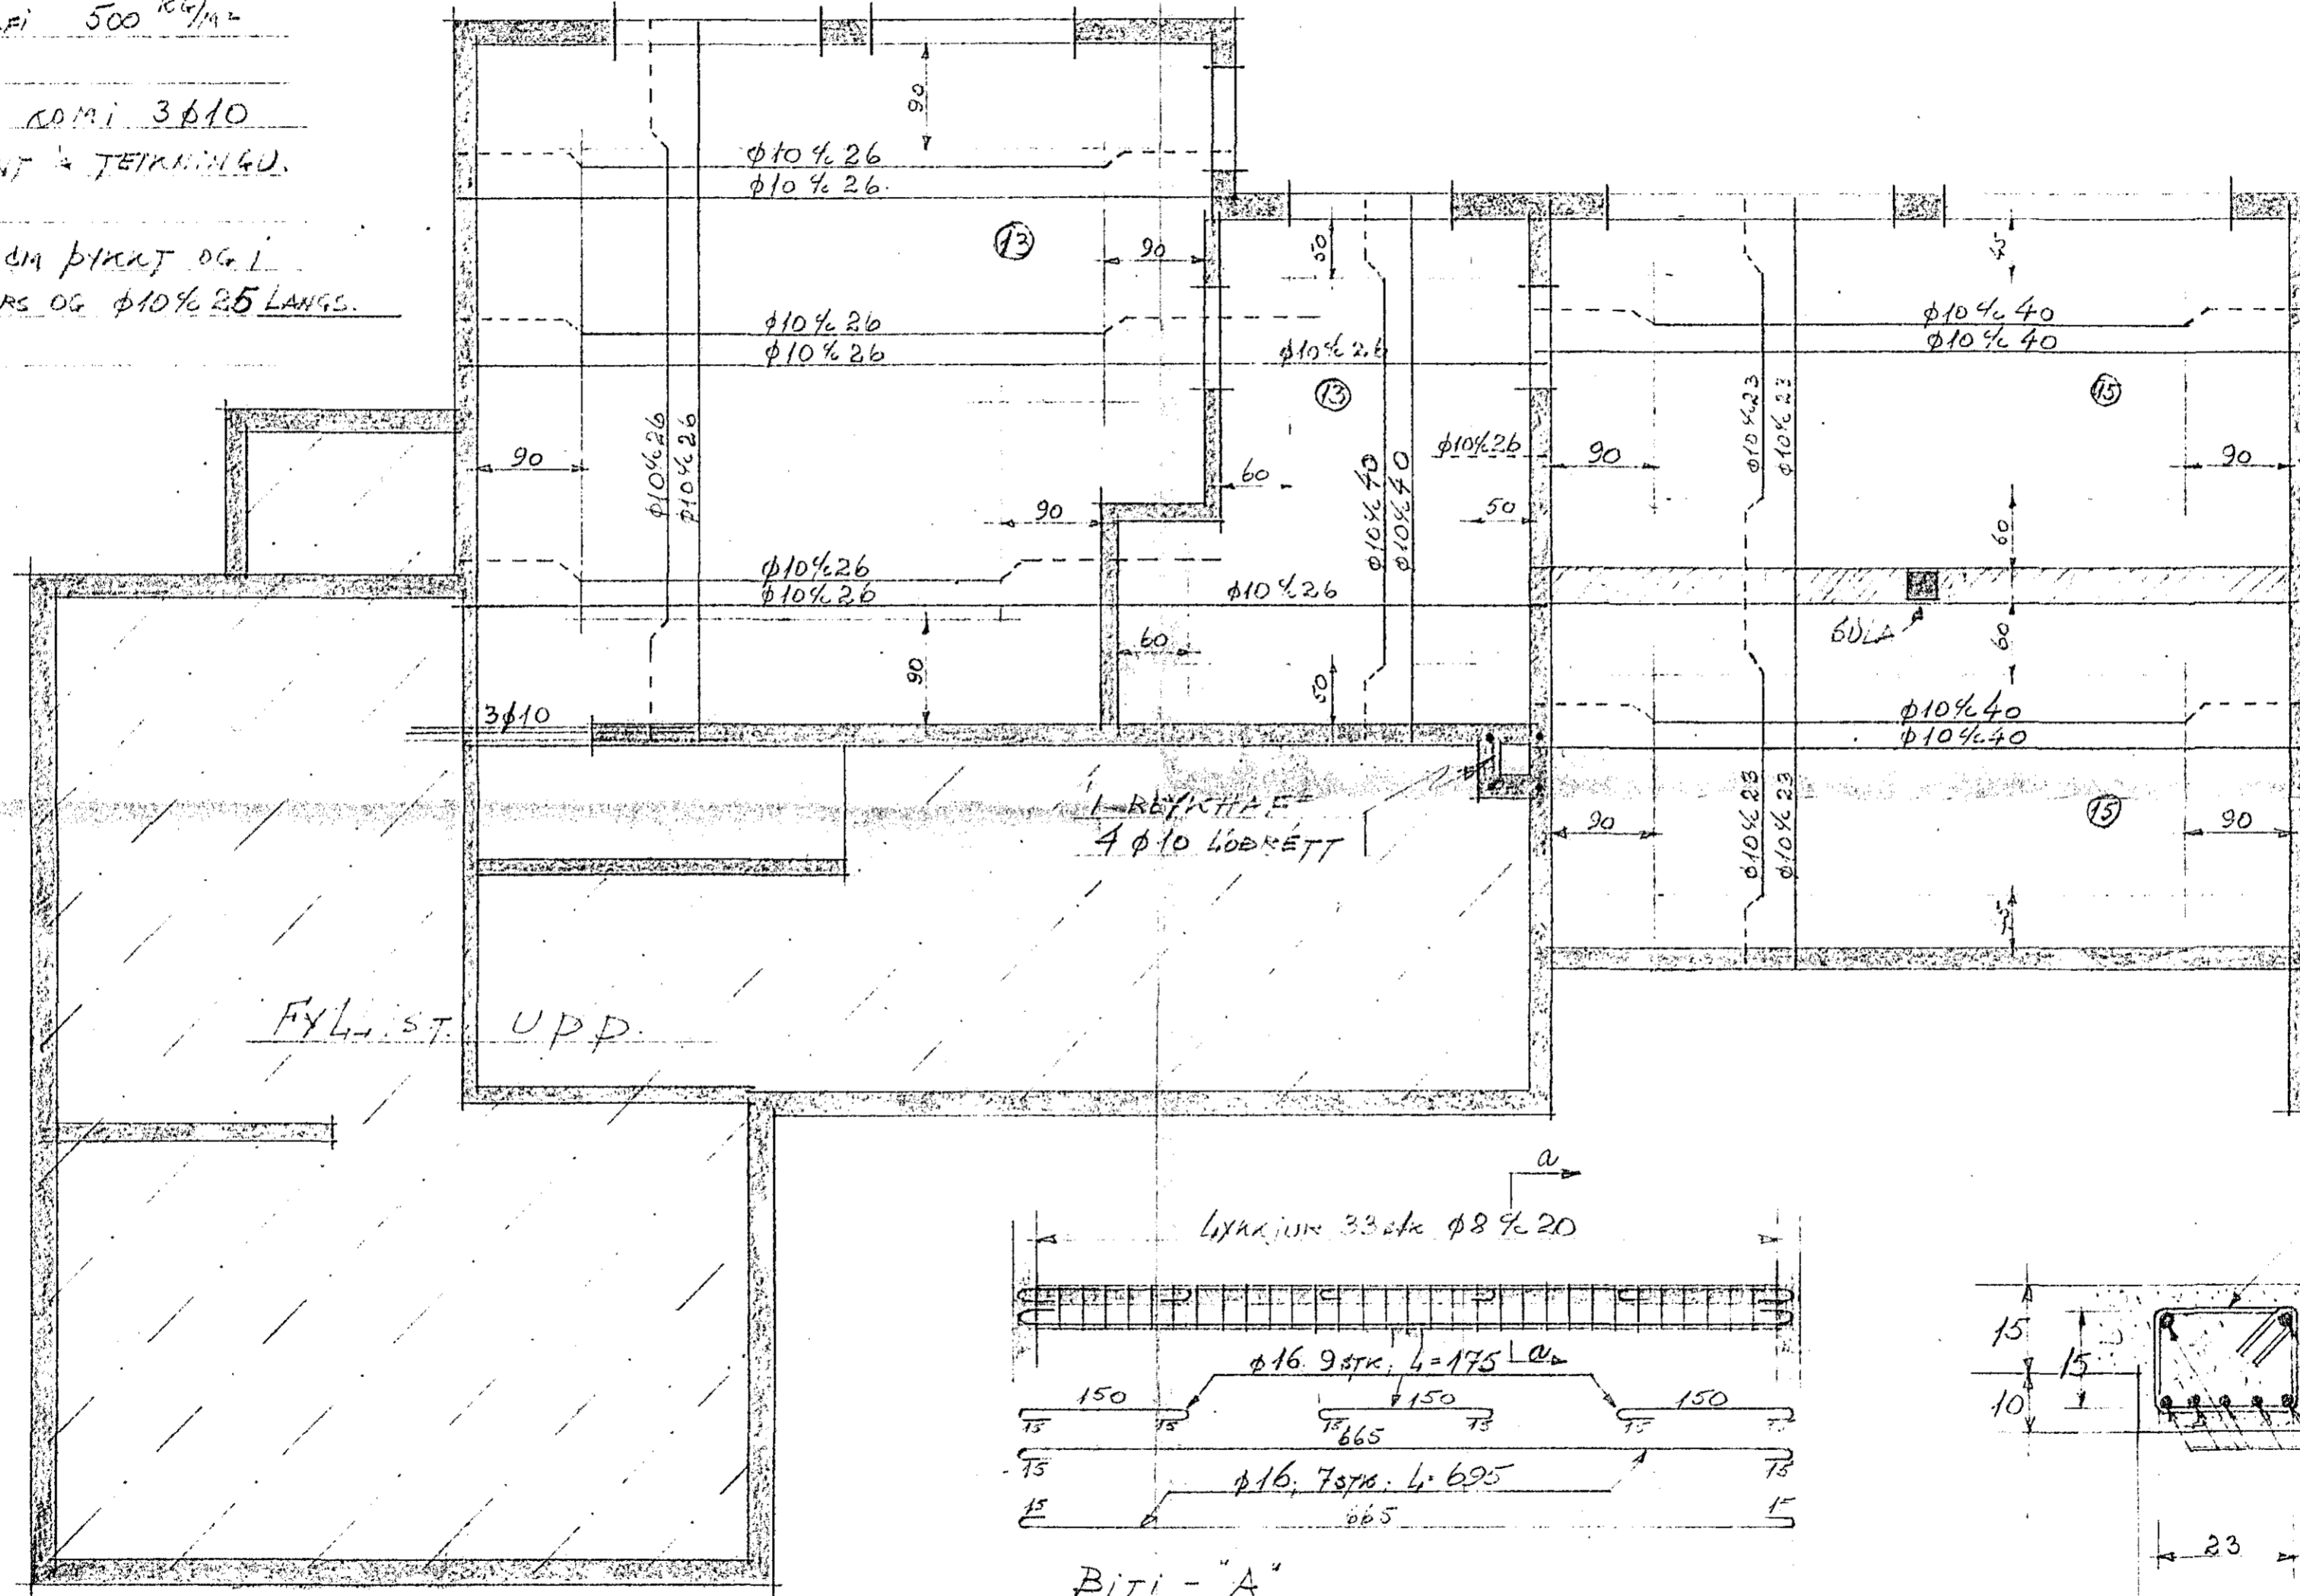


SULA
KVARDI 1:10

LYKKIUR phi 8,33 styk.
L = 95 cm

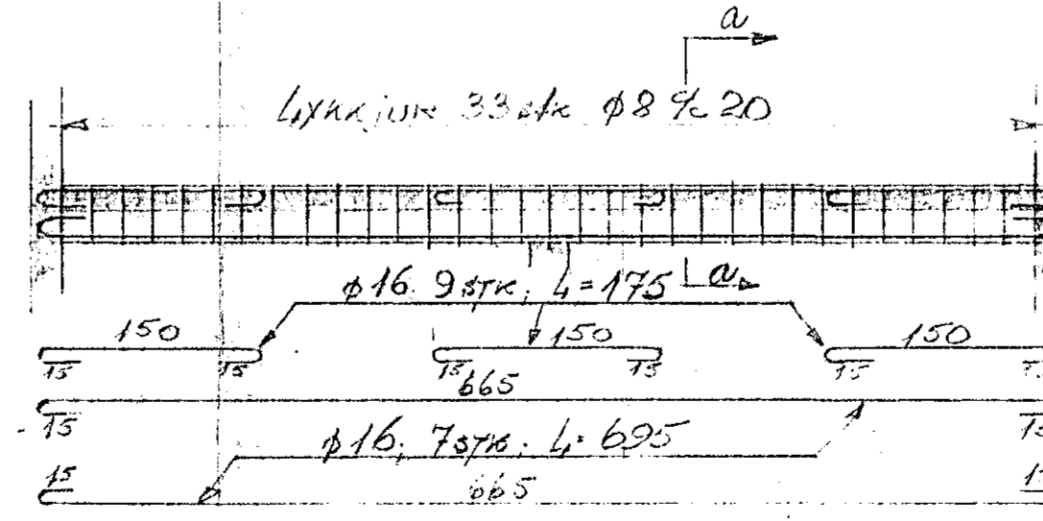

BITI - "A"

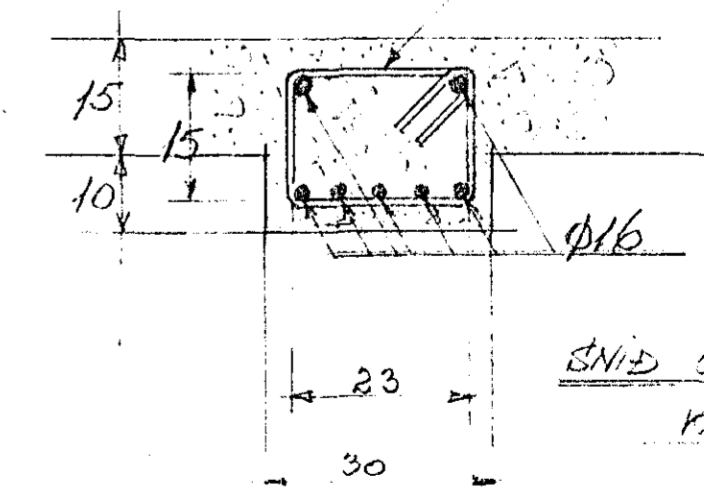

SNID a-a
KVARDI 1:10

GRUNNMYND KJALLARA
KVARDI 1:50

"DIDUSLOD 26
JARRENT STENNTEN
Hodun