



3K10 I ÚTBRÚN VEGGJAR OG
EFRI BRÚN PLOTU L=400

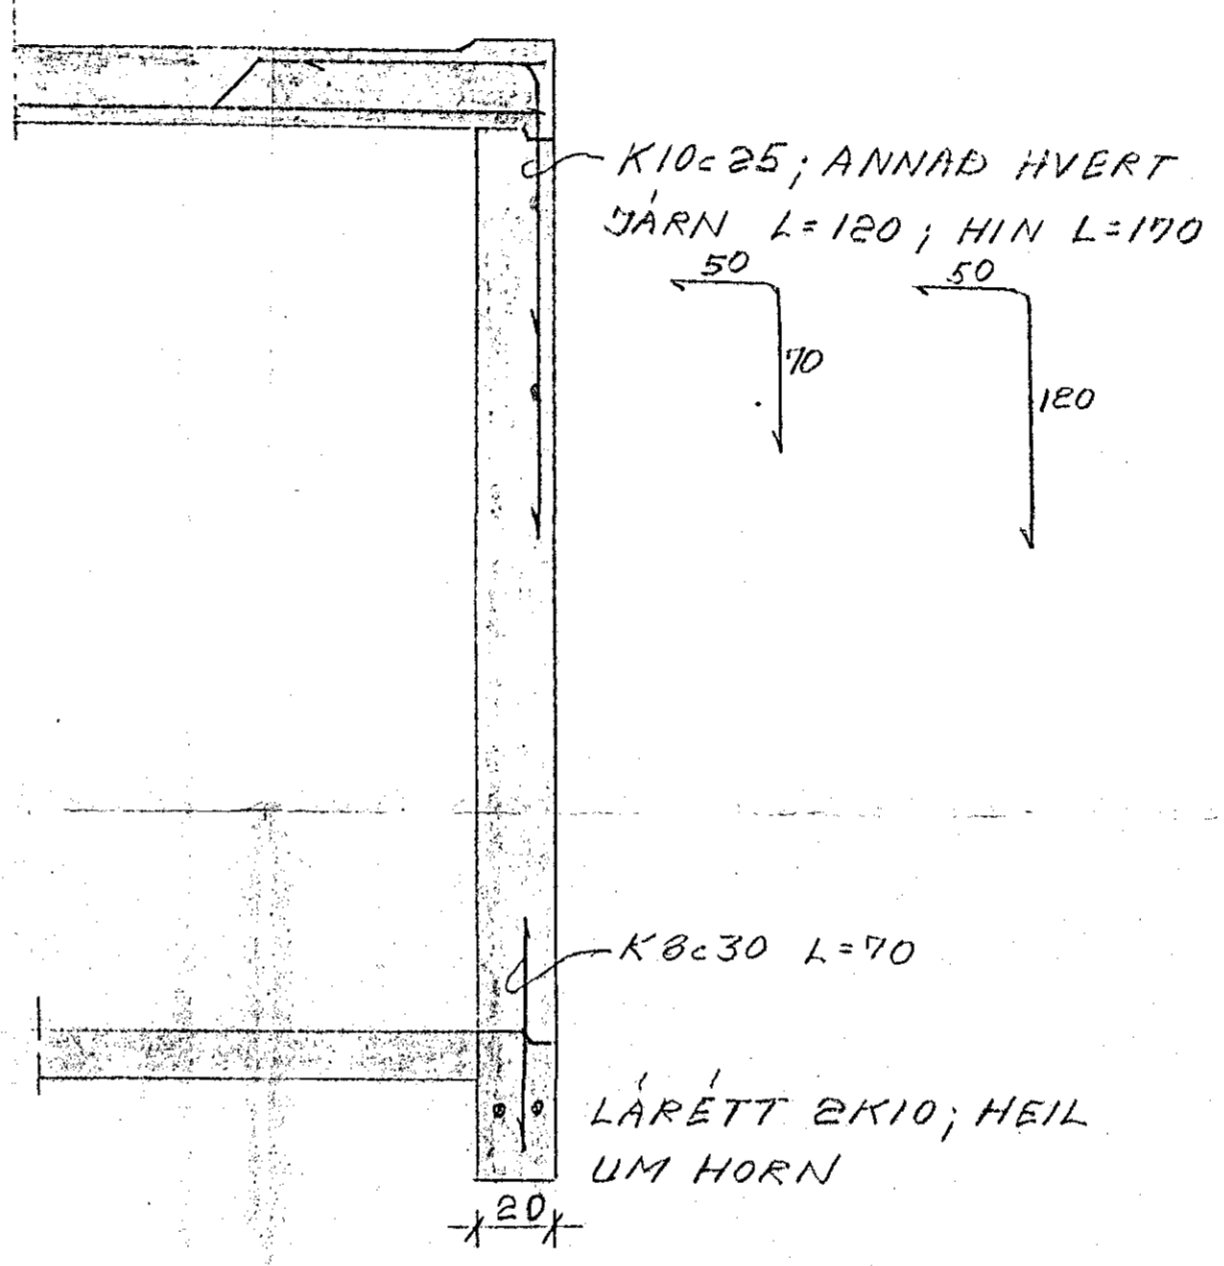


A-A 1:20

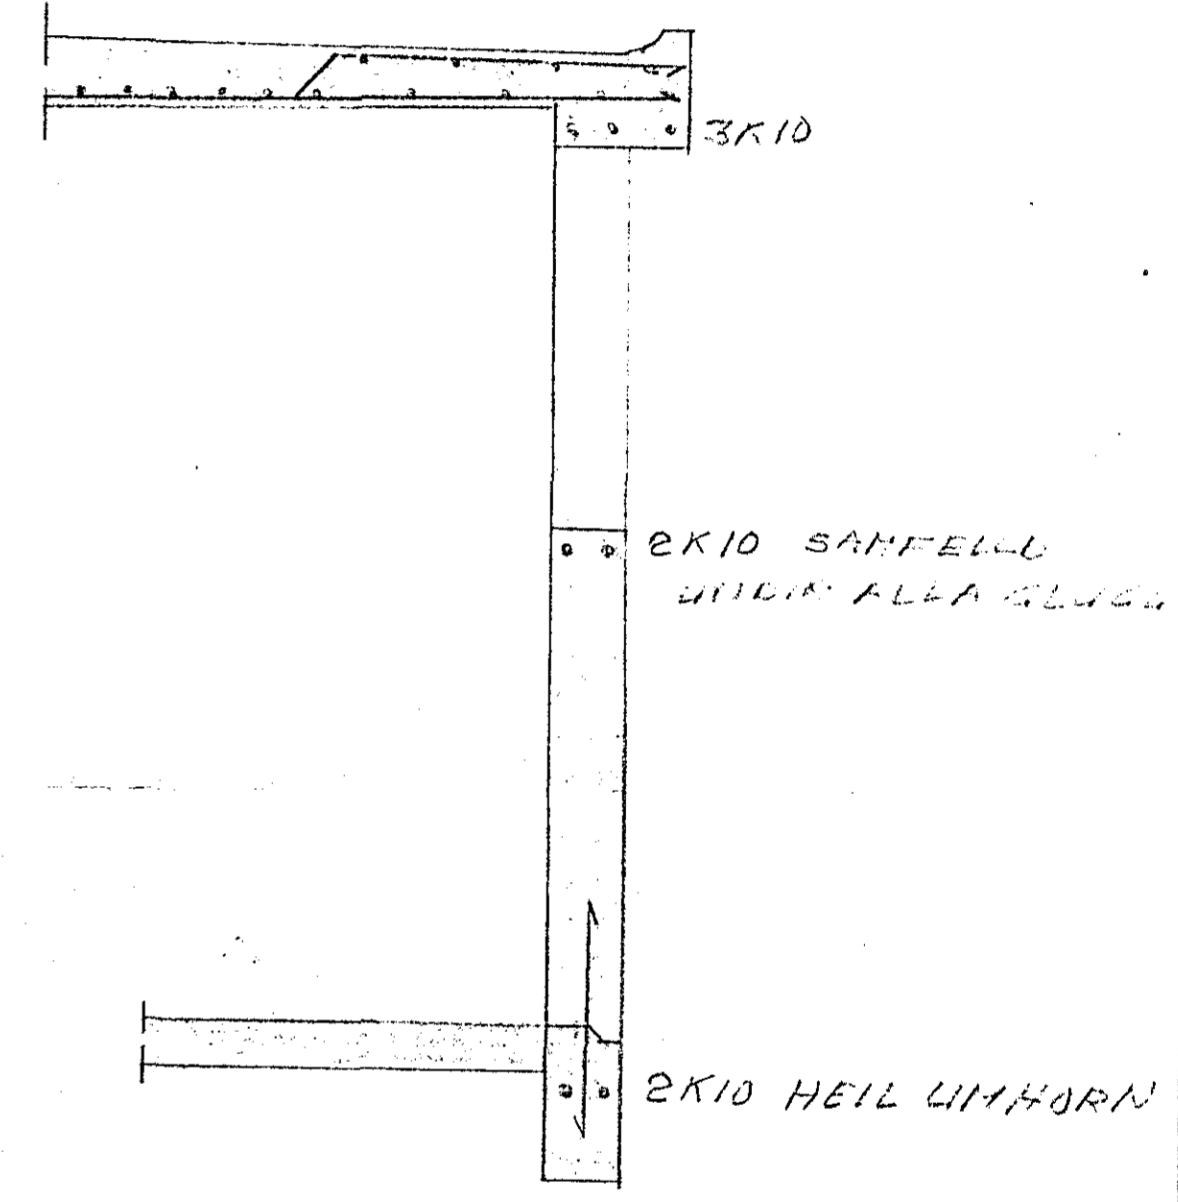


SNID I GLUGGAHLIDAR
- 1:20 -

GRUNNMYND PAKPLOTU
- 1:50 -

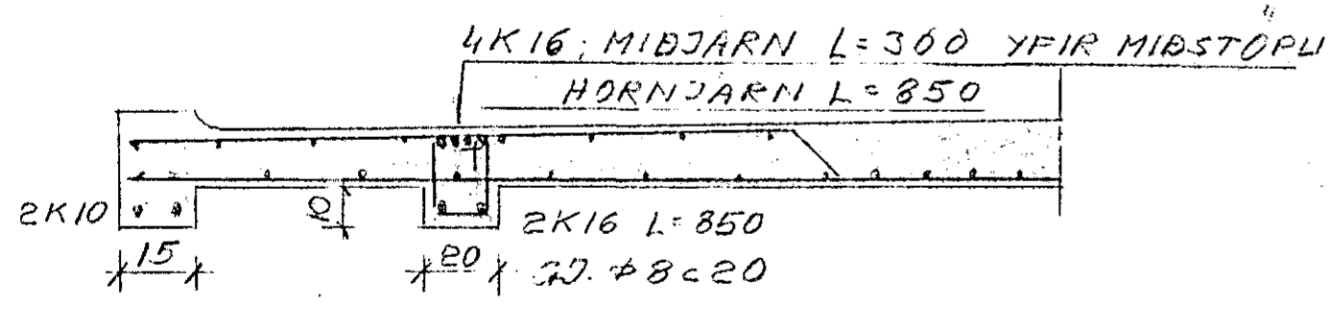

B-B 1:20

STEYRA K-200 LÖBR JARN UPP
MEÐ GLUGGUM 2K10, INNBÚN L=250
ÚTBRÚN L=250+50=300

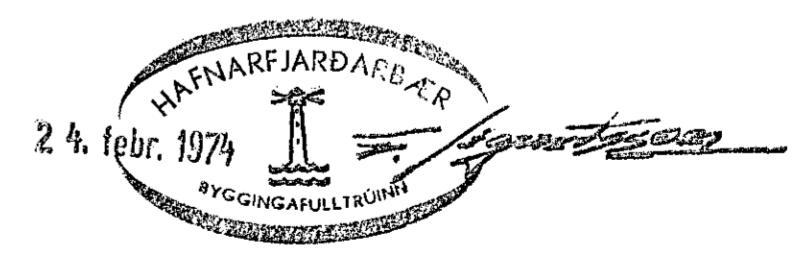

ÖLDHSLÖB NR. 2 HAFNARFJ.

BILSKUR - JARNR.

HAFNARF. NOV '73 Þeyr 3. Skuldb.