




Samþykkt á fundi bygginga-
nefndar þ. 6/9 1961
BYGGINGAFLITRÚINN
I HAFNARFIRÐI

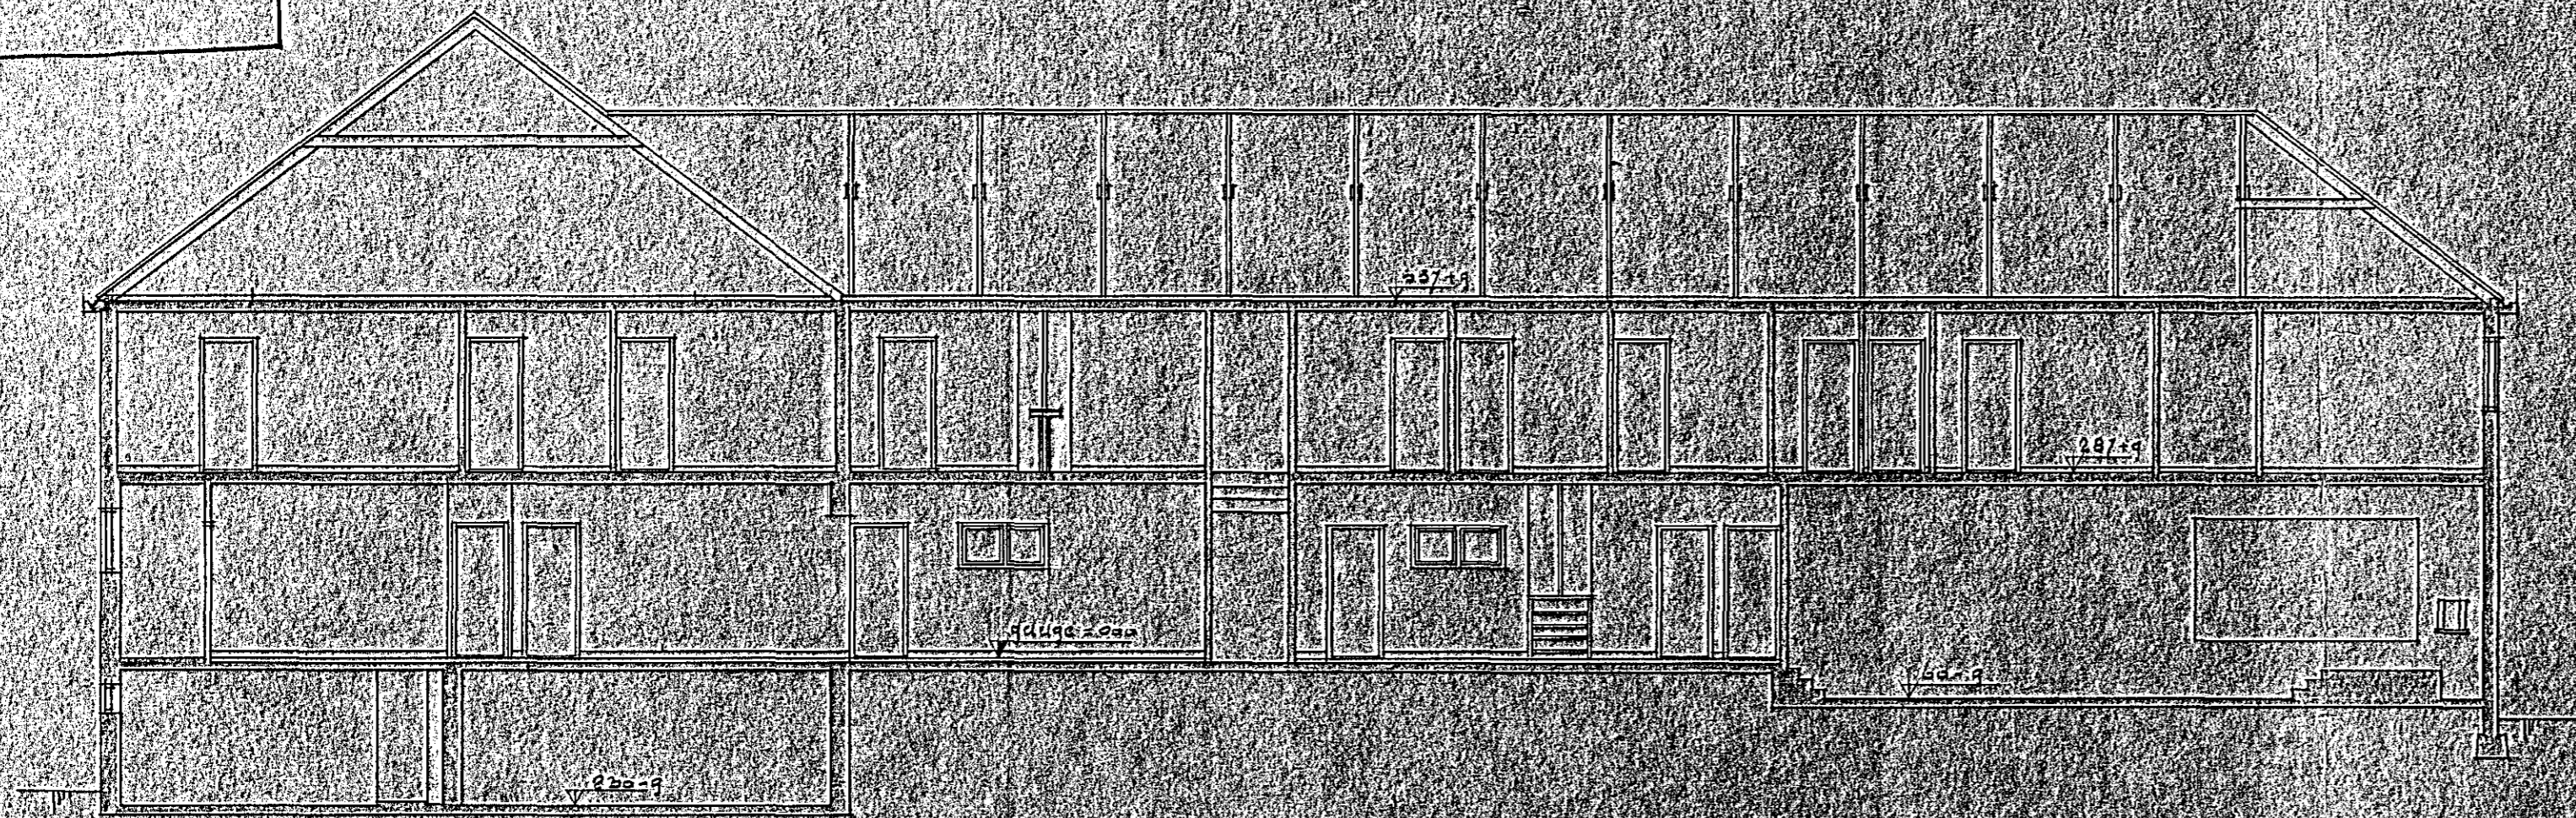


DVERSK A-B

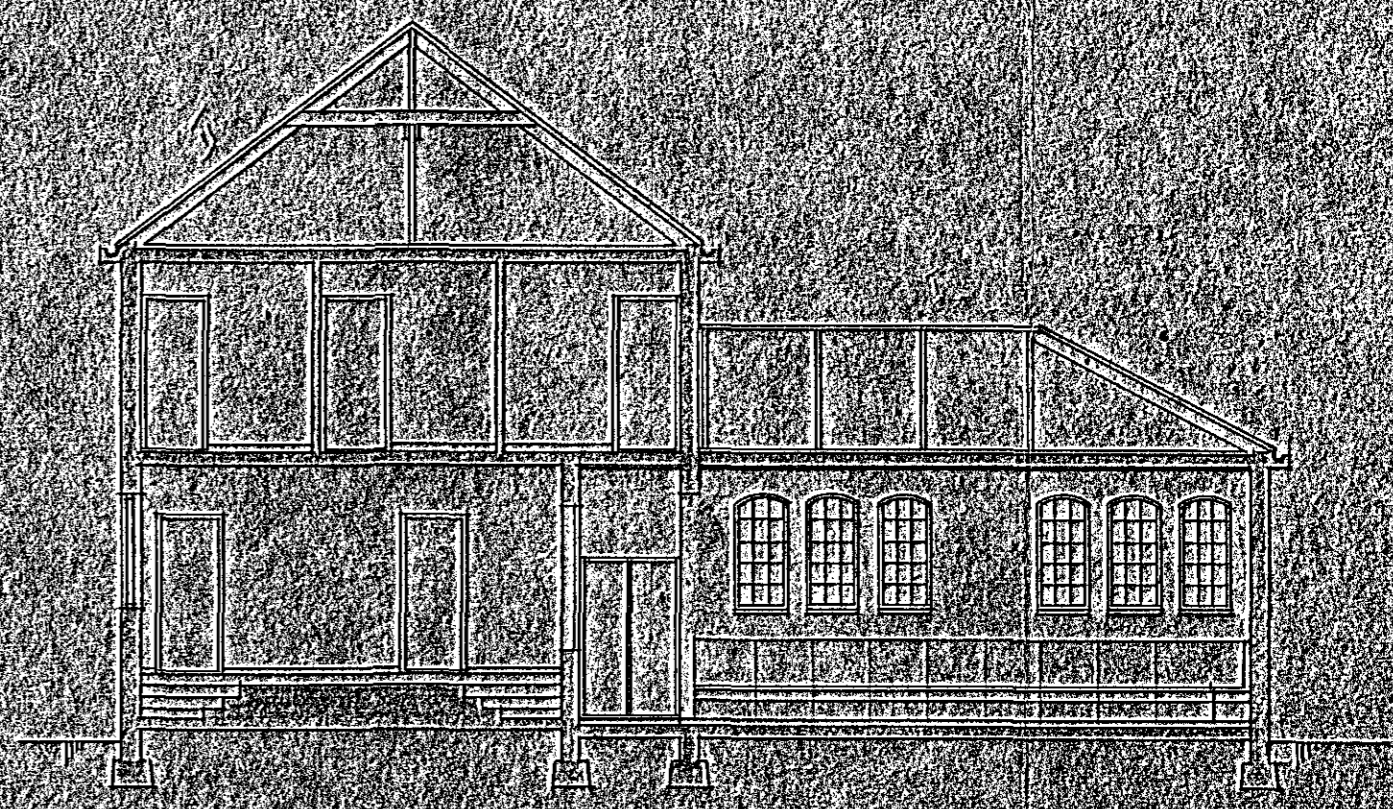


DVERSK C-D

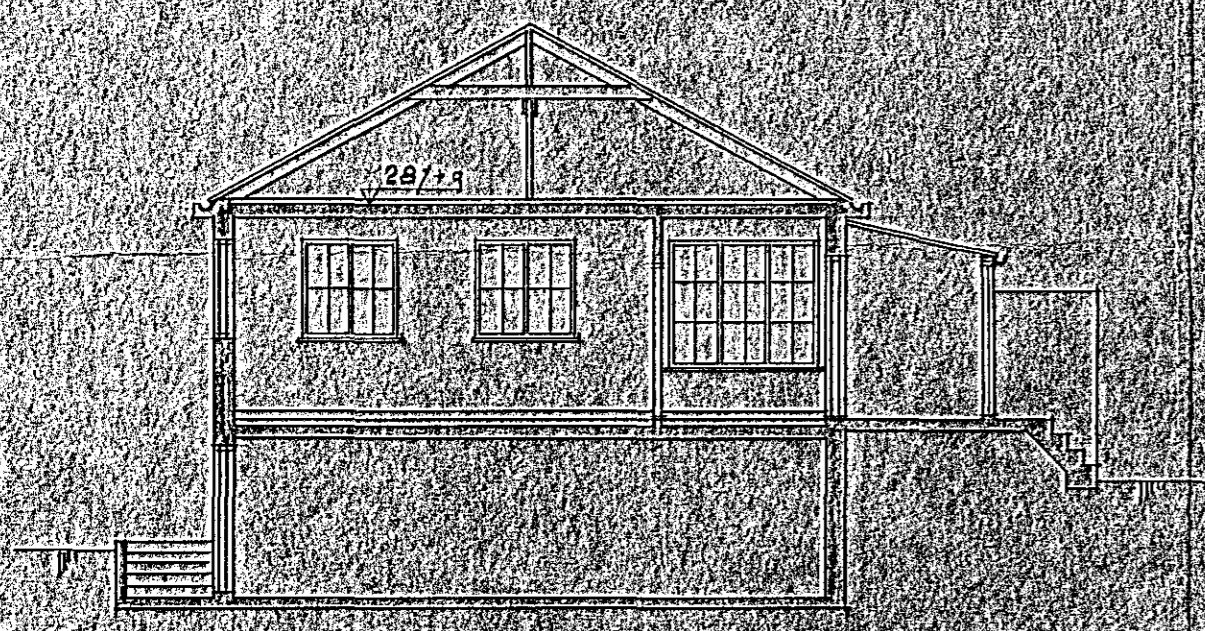

DVERSK E-F

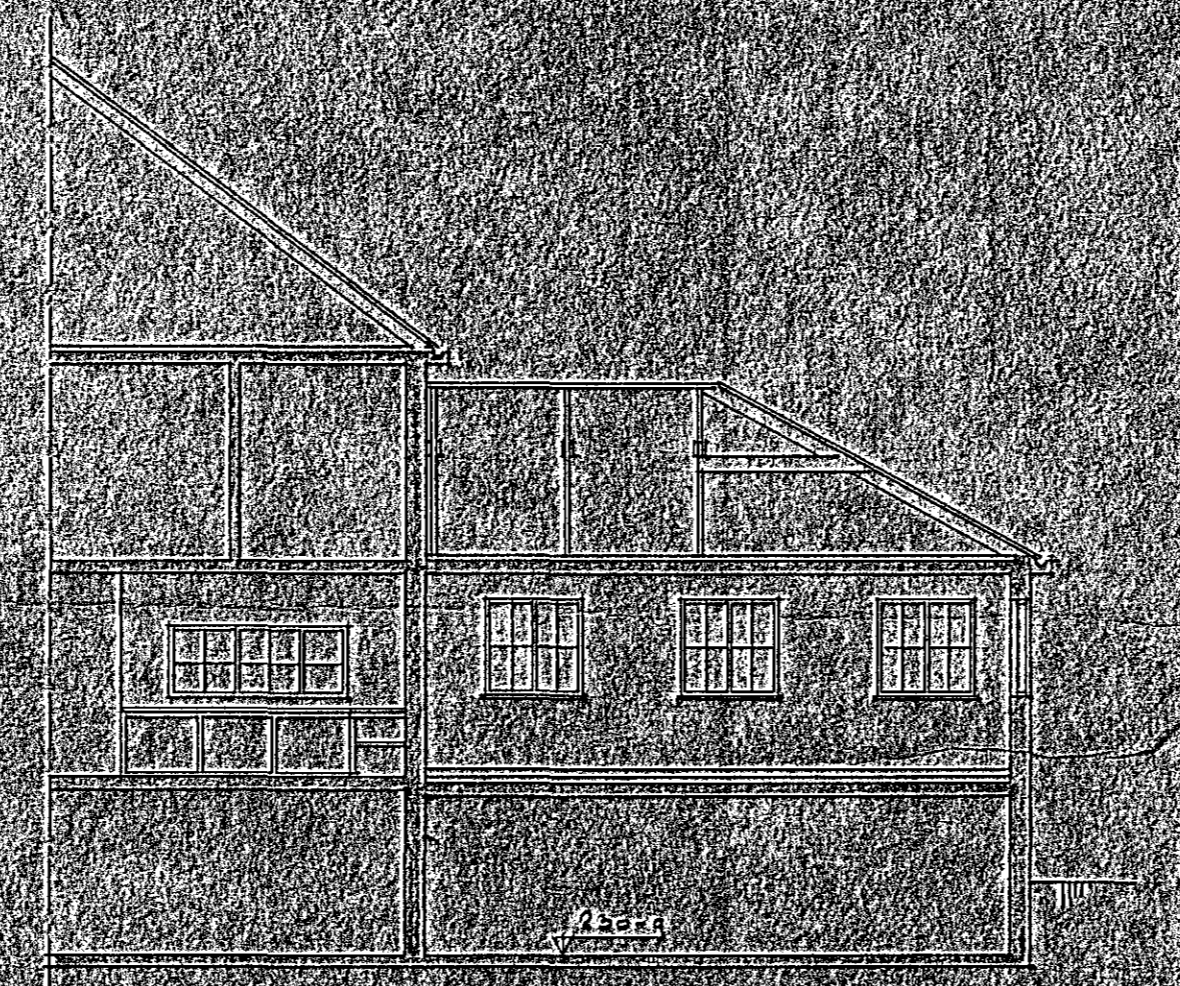

DVERSK G-H

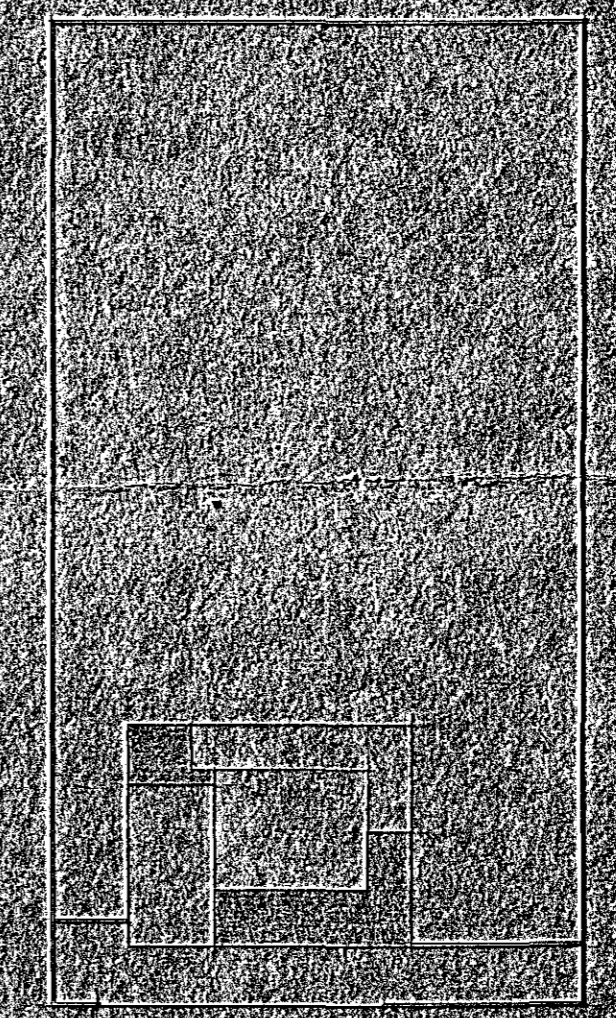

SITUATION 1:1000

DRÖJNING OG VIBBINGING
KARMEI LAUSTEIN
HAFNARFIRÐI
KVARDI 4. flok.
K. Hallgrímsson