

SAFNKASSI:
1.000x400x400, he 50
SKILVEGGUR, he 25

SAFNKASSI:
550x260x260, he 50


SAFNKASSI:
1.000x400x400, he 50
SKILVEGGUR, he 25

SAFNKASSI:
800x650x500, he 50


GREINSTOKKAR LIGGI Í ÞAKAINANGRUN

SAFNKASSA OG SAFNSTOKKA SKAL HITAEINANGRA
MED 50 mm STEINULLARMOTTUM OG VEFJA
MED MÚKUM PLASTBORDA

SAFNKASSAR SKULU VERA OPNANLEGIR
VEGNA HREINSUNAR

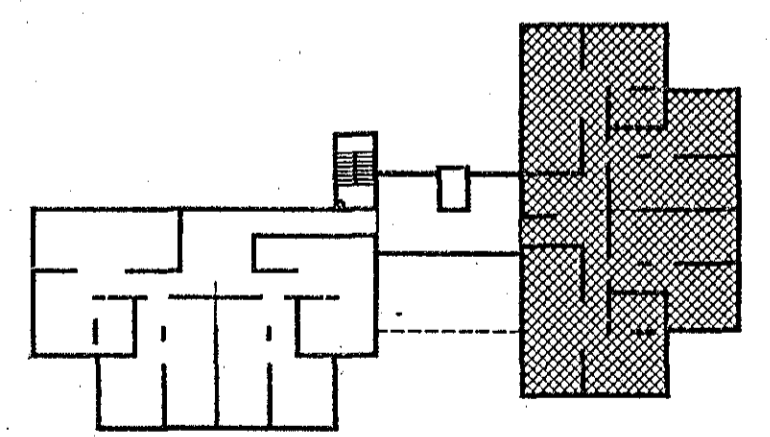

MÁL ERU Í mm - HÆDARTÖLUR ERU m

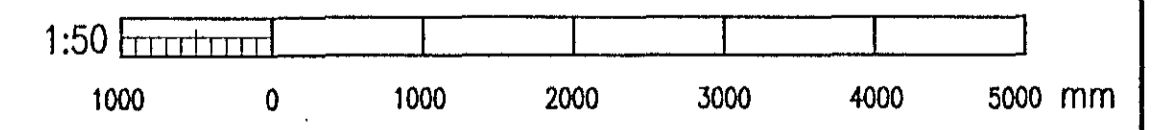

VST VERKFRÆDISTOFA SIGURDAR THORODDSEN hf.
VERKFRÆDIRÁÐGJAFAR FRV

Ármúla 4	108 Reykjavík	Talsími: (91) 69 50 00	Bréfasími: (91) 69 50 10
Glerárgötu 30	600 Akureyri	(96) 2 25 43	(96) 1 11 90
Bjarnarbraut 8	310 Borgarnes	(93) 7 13 17	(93) 7 13 11
Hafnarstræti 1	400 Ísafjörður	(94) 37 08	(94) 39 65

BYGGDAVERK HF 07 MAY 1992

SÖLVANGSVEGUR 1 - ß FYRRI HLUTI
LÖFTRÆSING - SUÐURÁLMA
STOKKAR Í RISHÆÐ, ÞAKBLÁSARI

Teikn. nr.	Tilvisun á teikningu	Br.	Dags.	Eðli breytingar	Br.	Yf.	Sp.	Hannað HP	Talnað HP	Yfirlitað GH	Samþykkt Guðmúndsson	Dagsetning MARS 1992	Verk nr. 91.150	Teikn. nr. 1.307
------------	----------------------	-----	-------	-----------------	-----	-----	-----	--------------	--------------	-----------------	-------------------------	-------------------------	--------------------	---------------------