
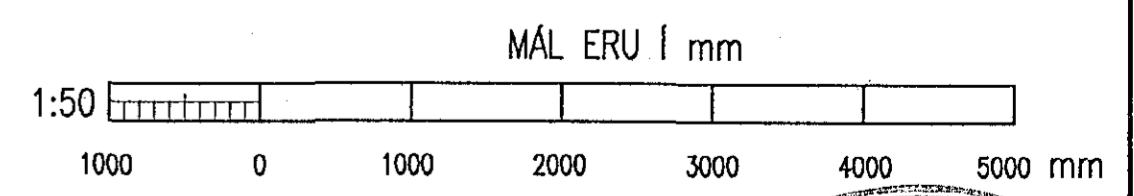



RISTASKRÁ:

NR.	STÆRD mm	LOFTMAGN m ³ /h	GERD	FJÖLDI stk.
R1	ø80	(20,50)	KK-80	25
R2	ø100	(60)	KK-100	15
R3	ø125	(100)	KK-125	20

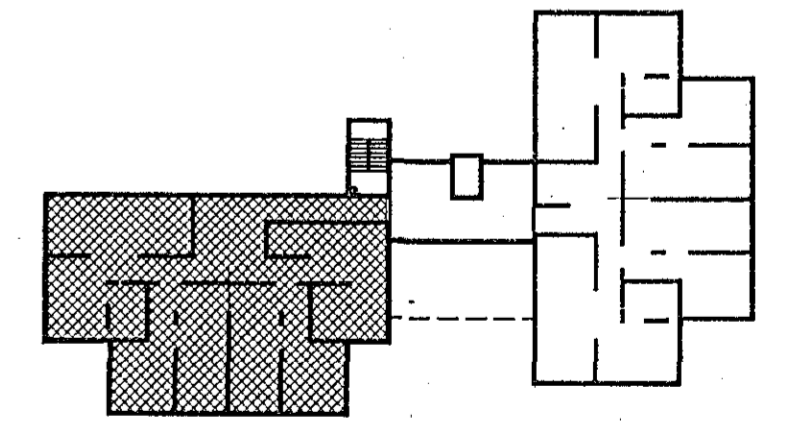

VERKFRÆÐISTOFA SIGURÐAR THOROÐSSEN hf.
VERKFRÆÐIRÁÐGJAFAR FRV
Talsmi: (91) 69 50 00 (91) 69 50 10
Bréfasmi: (96) 2 25 43 (96) 1 11 90
Armúla 4 108 Reykjavík (93) 7 13 17 (93) 7 13 11
Glerárgötu 30 600 Akureyri (94) 37 08 (94) 39 65
Bjarnarbraut 8 310 Borgarnes
Hafnarstræti 1 400 Ísafjörður

BYGGÐAVERK HF
SÓLVANGSVEGUR 1 - B FYRRI HLUTI
LOFTRÆSING - NORDURÁLMA
KERFISMYND STOKKA

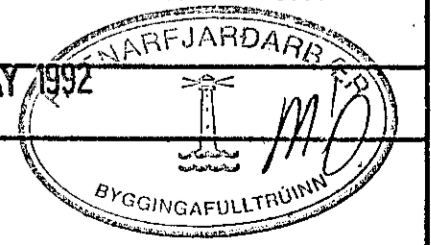

Teikn. nr.	Tilvísun á teikningu	Br.	Dags.	Eðli breytingar	Br.	Yf.	Sp.	Hönnuð HP	Teiknað HP	Yfirfarið EH	Samþykkt E. Thoroðssen	Dagsetning MARS 1992	Verk nr. 91.150	Teikn. nr. 3.307
------------	----------------------	-----	-------	-----------------	-----	-----	-----	--------------	---------------	-----------------	---------------------------	-------------------------	--------------------	---------------------