



GREINAR 4 OG 5 SJÁ TEIKN. 3.108

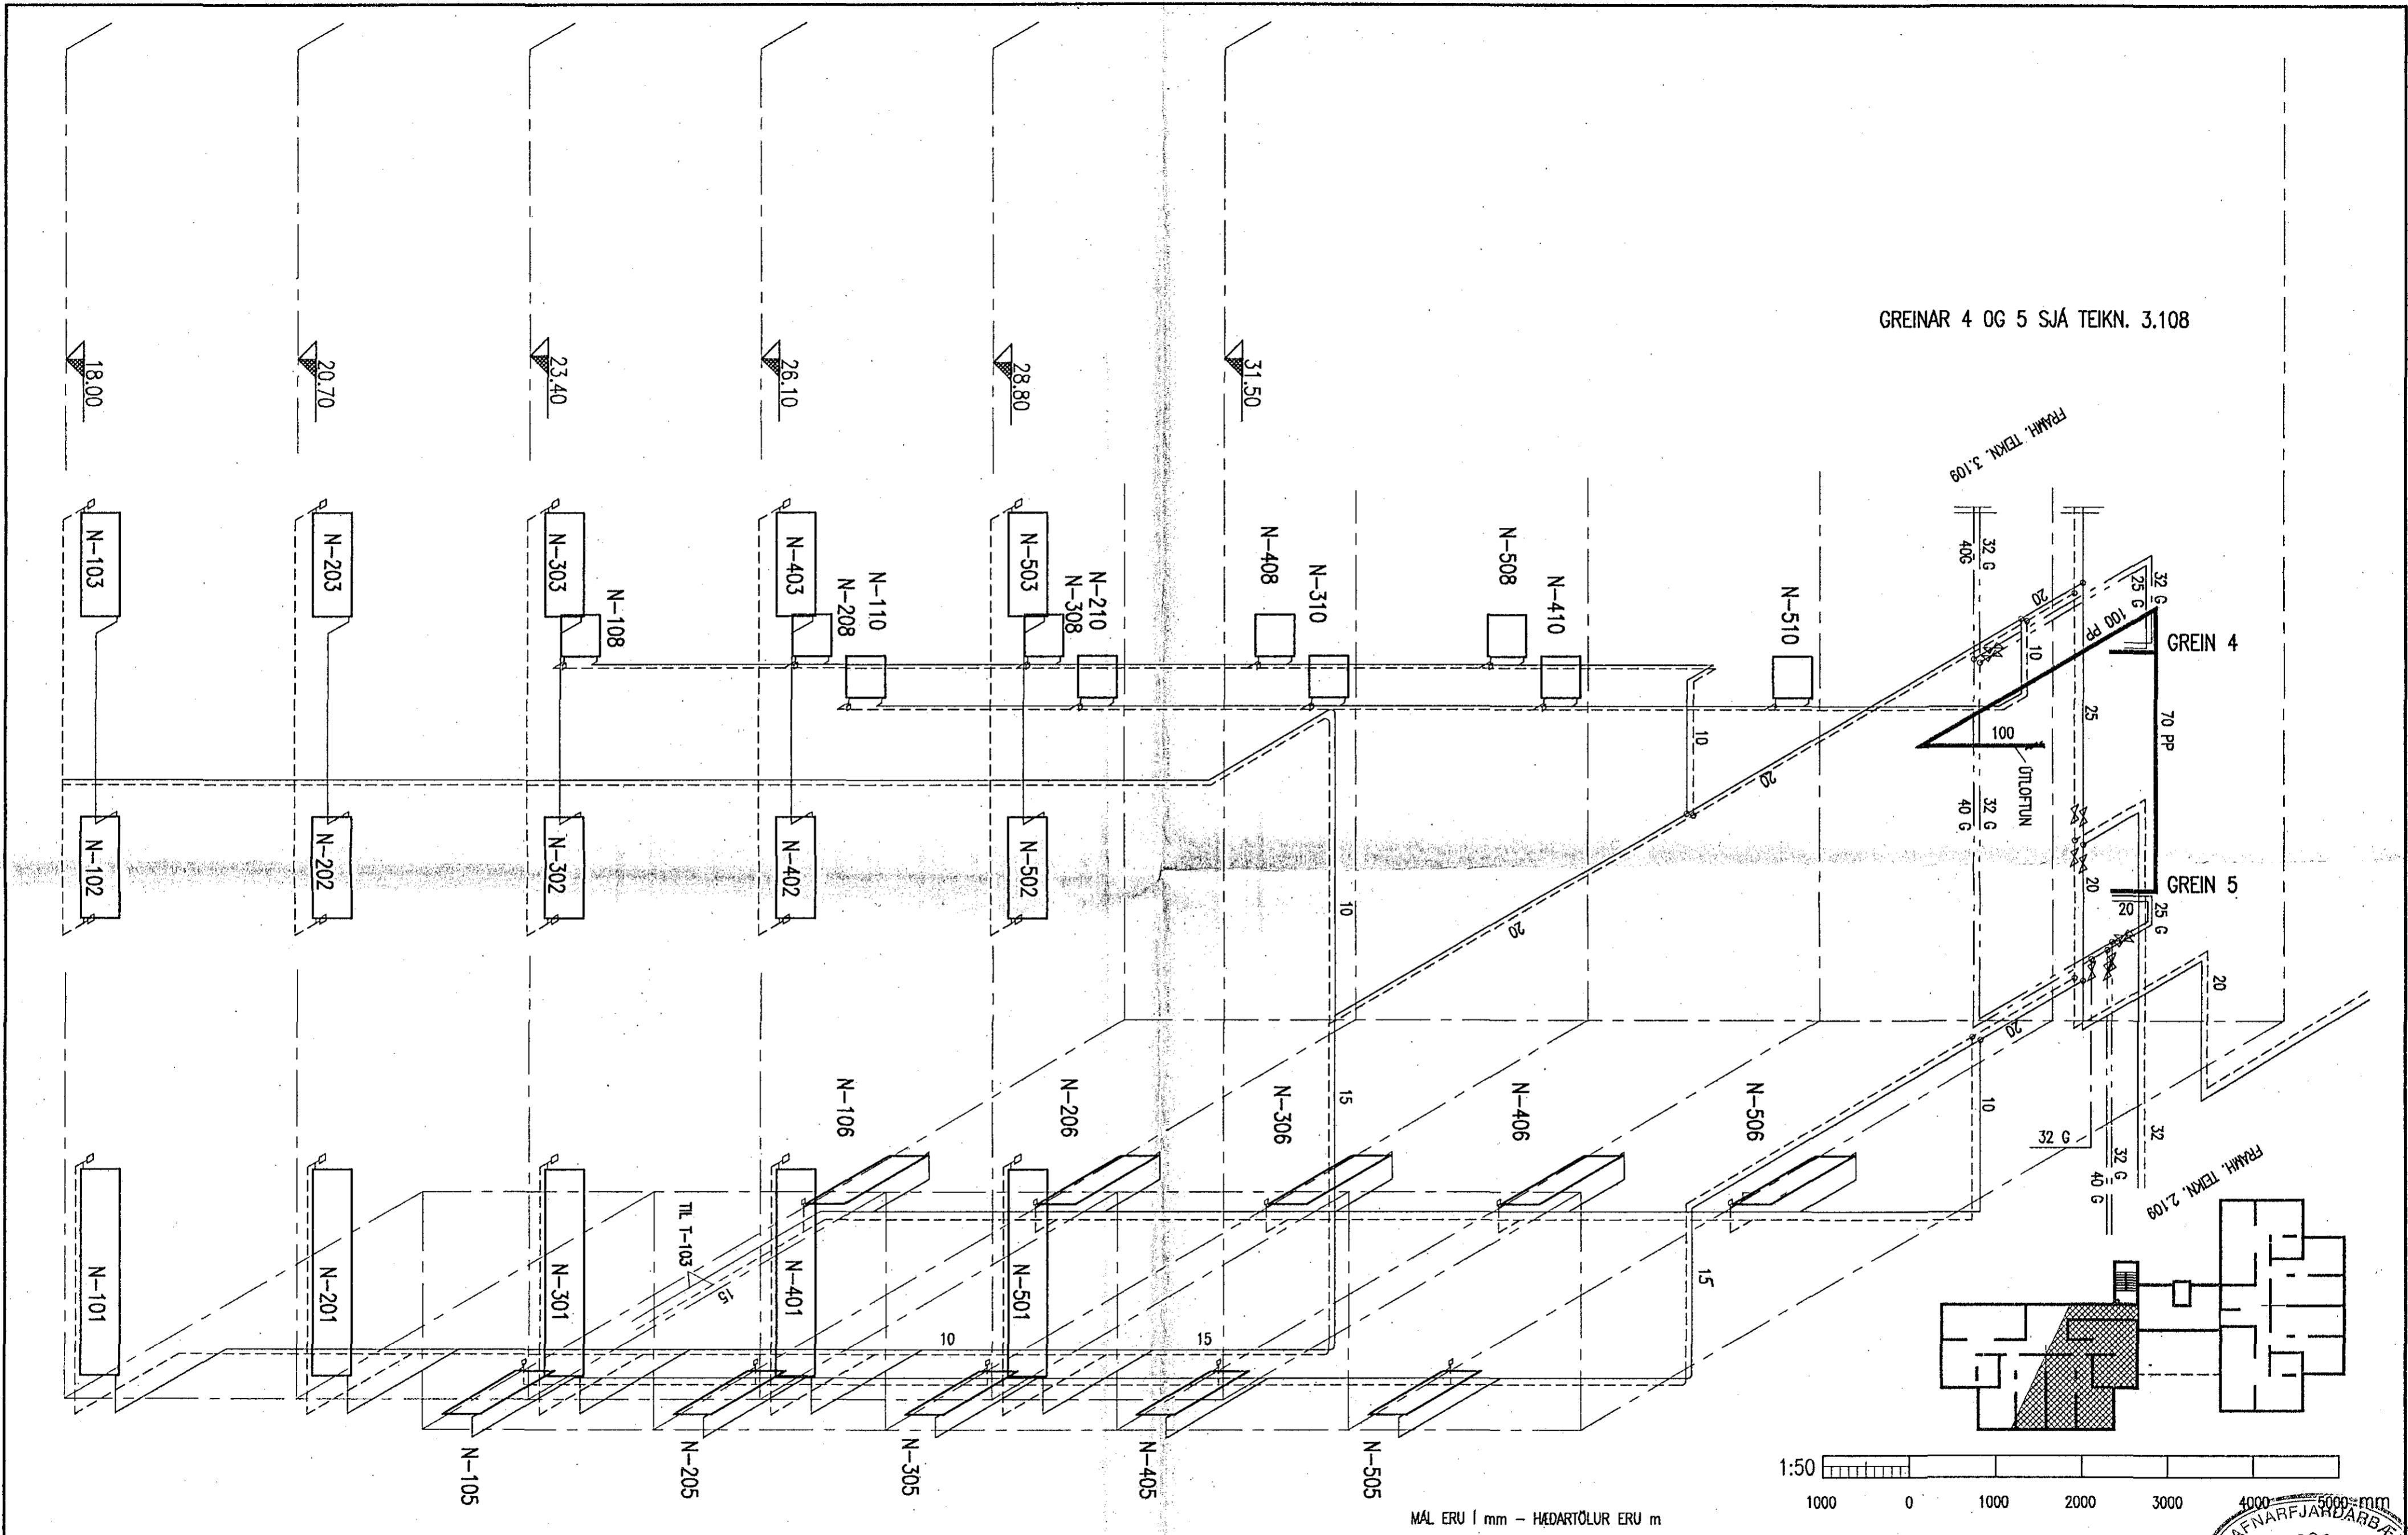

MÁL ERU í mm - HÆDARTÖLUR ERU m

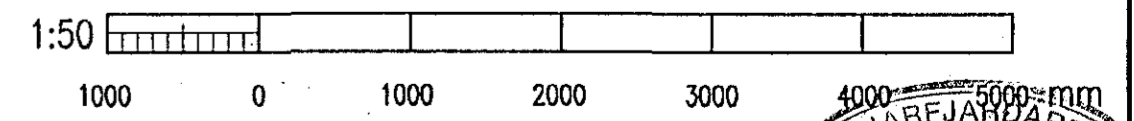

Teikn. nr.	Tilvísun á teikningu	Br.	Dags.	Eðli breytingar	Br.	Yf.	Sp.




VERKFRÆDISTOFA SIGURDAR THORODDSEN hf.
VERKFRÆDIRÁDGJAFAR FRV

Ármúla 4	108 Reykjavík	Talsími: (91) 69 50 00	Bréfasími: (91) 69 50 10
Glerárgötu 30	600 Akureyri	(96) 2 25 43	(96) 1 11 90
Björnarábrætt 8	310 Borgarnes	(93) 7 13 17	(93) 7 13 11
Hafnarstræti 1	400 Ísafjörður	(94) 37 08	(94) 39 65

BYGGDAVERK HF

07 MAY 1992

SÓLVANGSVEGUR 1 - 3 FYRRI HLUTI
HREINLÆTIS- OG HITLAGNIR - NORDURÁLMA
KERFISMYND HITLAGNA OG FRÁVEITUL., VATNSL. Í RISHÆÐ

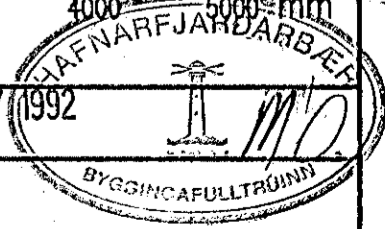

Höfundur	HP	Teiknari	HP	Yfirritari	GH	Samþykkt	Eiríkur Hölladóttir	Dagsetning	JANÚAR 1992	Verk nr.	91.150	Teikn. nr.	3.110
----------	----	----------	----	------------	----	----------	---------------------	------------	-------------	----------	--------	------------	-------