
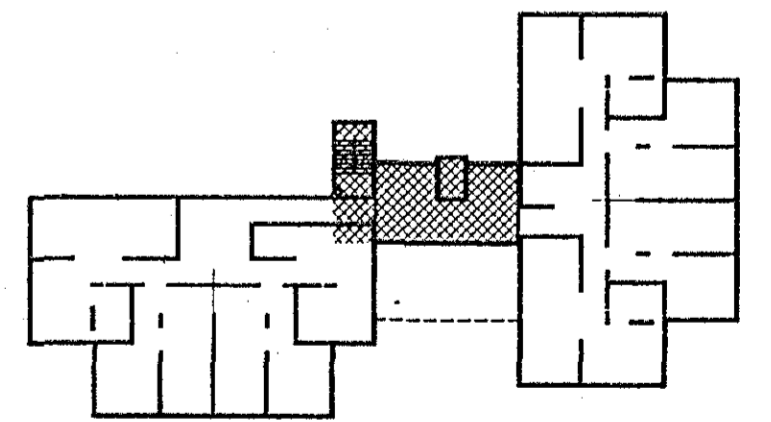


MÁL ERU í mm - HÆDARTÖLUR ERU m

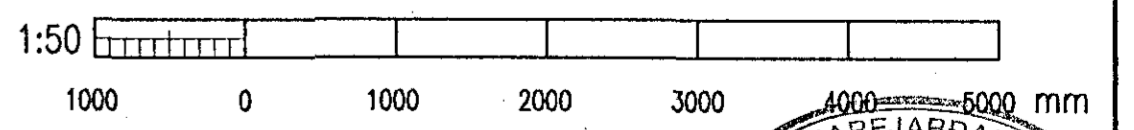


**VST** VERKFRÆDISTOFA SIGURDAR THORODDSEN hf.  
VERKFRÆDIRÁÐGJAFAR FRV

Ármúla 4	108 Reykjavík	(91) 69 50 00	Bréfastími:	(91) 69 50 10
Glerórgáta 30	600 Akureyri	(96) 2 25 43		(96) 1 11 90
Bjarnarbraut 8	310 Borgarnes	(93) 7 13 17		(93) 7 13 11
Hafnarstræti 1	400 Ísafjörður	(94) 37 08		(94) 39 65

**BYGGDAVERK HF**

SÓLVANGSVEGUR 1 - 3 FYRRI HLUTI  
LOFTRÆSING - TENGIÁLMA  
STOKKAR OG ÞAKHÁFAR Á 6. HÆD

07. MAJ 1992

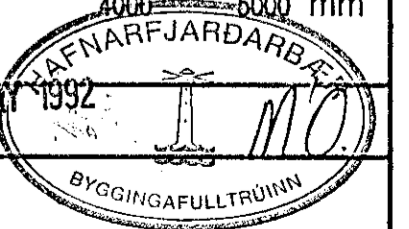

Teikn. nr.	Tilvisun á teikningu	Br.	Dags.	Eðli breytingar	Br.	Yf.	Sp.

Hannað	Teiknað	Yfirritað	Sambýkkt	Dagsetning	Verk nr.	Teikn. nr.
HP	HP	GH	Erni Halldóttir	MARS 1992	91.150	2.302