
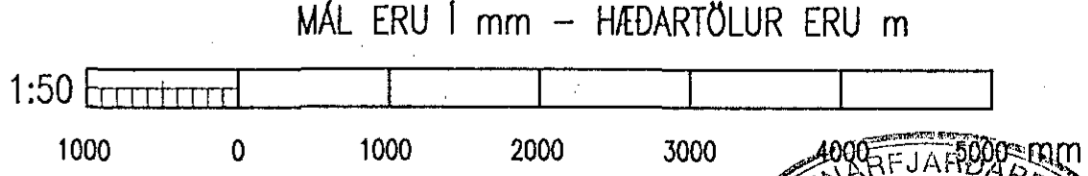


SKÝRINGAR

	GAT Í PLÖTU, axb mm BREIDD x VIDD
	GAT Í VEGG, bxh--Hn BREIDD x GATHÆÐ--HÆÐ NEDRI BRÚNAR
	VEGGRAUF LÓÐRÉT, bxdxh--Hn BREIDD x DÝPT x HÆÐ--HÆÐ NEDRI BRÚNAR
	VEGGRAUF LÁRÉT, lxdxh--Hn LENGD x DÝPT x HÆÐ--HÆÐ NEDRI BRÚNAR
	GRÖP Í PLÖTU, lxbxd LENGD x BREIDD x DÝPT

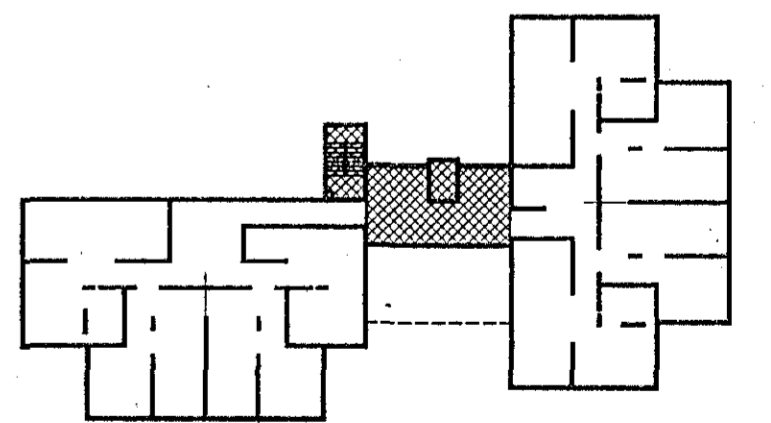


VERKFRÆDISTOFA SIGURDAR THORODDSEN hf.
VERKFRÆDIRÁDGJAFAR FRV

Ármúla 4	108 Reykjavík	Talsími: (91) 69 50 00	Bréfasími: (91) 69 50 10
Glerárgötu 30	600 Akureyri	(96) 2 25 43	(96) 1 11 90
Bjarnarbraut 8	310 Borgarnes	(93) 7 13 17	(93) 7 13 11
Hafnarstræti 1	400 Ísafjörður	(94) 37 08	(94) 39 65

BYGGDAVERK HF

07 MAY 1992

SÓLVANGSVEGUR 1 - Þ FYRRI HLUTI
GATAPLAN - SUDURÁLMA
VEGGIR OG LOFTPLATA Á 4. HÆÐ

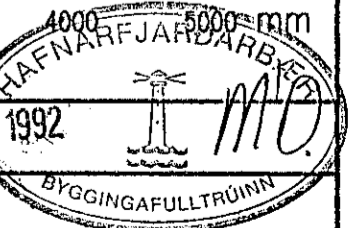

Teikn. nr.	Tilvisun á teikningu	Br.	Dags.	Eðli breytingar	Br.	Yf.	Sp.

Dagsetning	Verk nr.	Teikn. nr.
MARS 1992	91.150	2.405