



MÁL ERU í mm - HÆDARTÖLUR ERU m

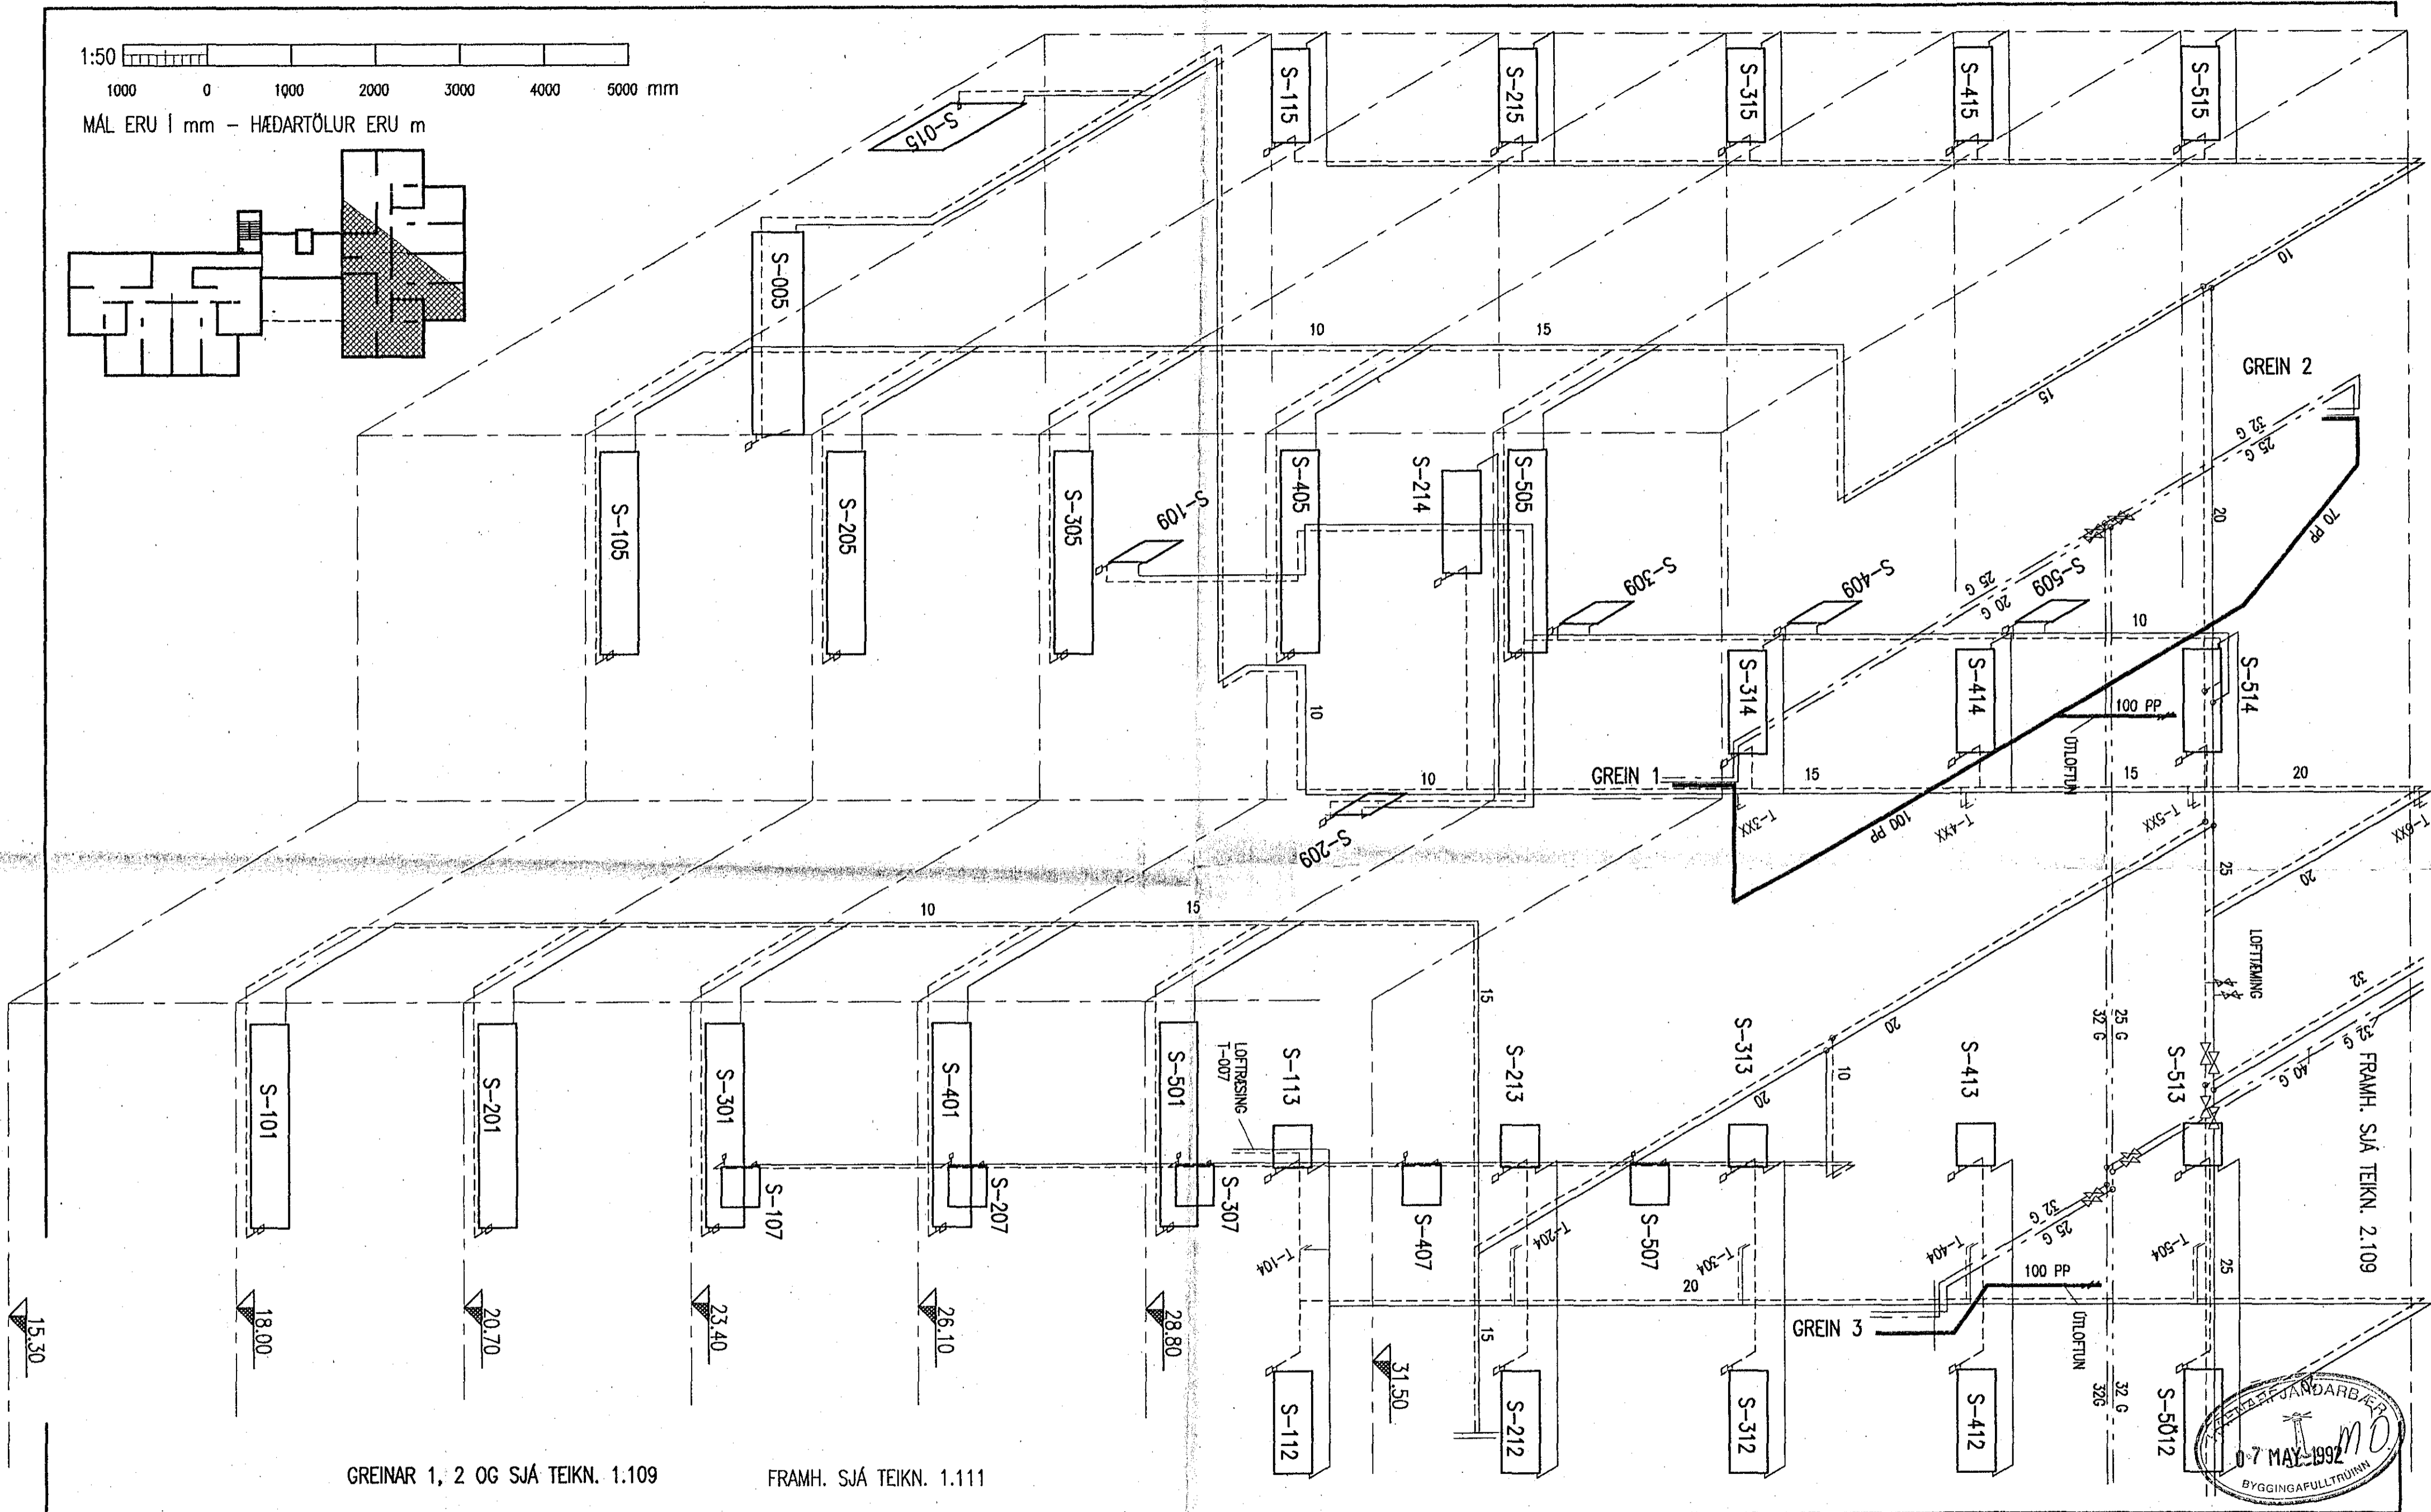

GREINAR 1, 2 OG SJÁ TEKN. 1.109

FRAMH. SJÁ TEKN. 1.111

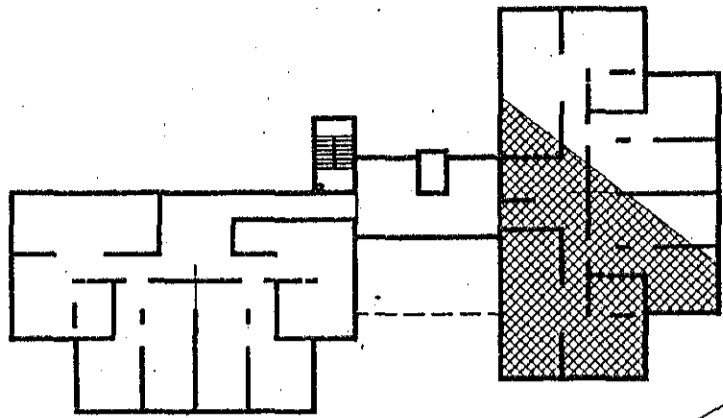

VERKFRÆDISTOFA SIGURDAR THORODDSEN hf.
VERKFRÆDIRÁDGJAFAR FRV

Ármúla 4 108 Reykjavík (91) 69 50 00 (91) 69 50 10
 Clerargötu 30 600 Akureyri (96) 2 25 43 (96) 1 11 90
 Bjarnarbraut 8 310 Borgarnes (93) 7 13 17 (93) 7 13 11
 Hafnarstréti 1 400 Ísafjörður (94) 37 08 (94) 39 65

BYGGDAVERK HF

SÓLVANGSVegur 1 - þ FYRRI HLUTI
 HREINLETIS- OG HITLAGNIR - SUDURÁLMA
 KERFIRMYND HITLAGNA OG FRÁVEITUL., VATNSL. Í RISHÆD

Teikn. nr.	Tilvisun á teikningu	Br.	Dags.	Eðli breytingar	Br.	Yf.	Sp.	Hannað	Teiknað	Yfirfarið	Samþykkt	Dagsetning	Vark nr.	Teikn. nr.
								HP	HP	GH	Eldur Halldórsson	MARS 1992	91.150	1.110