



SKÝRINGAR

- GAT I PLÖTU, axb mm
BREIDD x VIDD
- GAT I VEGG, bxb--Hn
BREIDD x GATHÆÐ--HÆÐ NEDRI BRÚNAR
- VEGGRAUF LÖDRÉTT, bxb--Hn
BREIDD x DÝPT x HÆÐ--HÆÐ NEDRI BRÚNAR

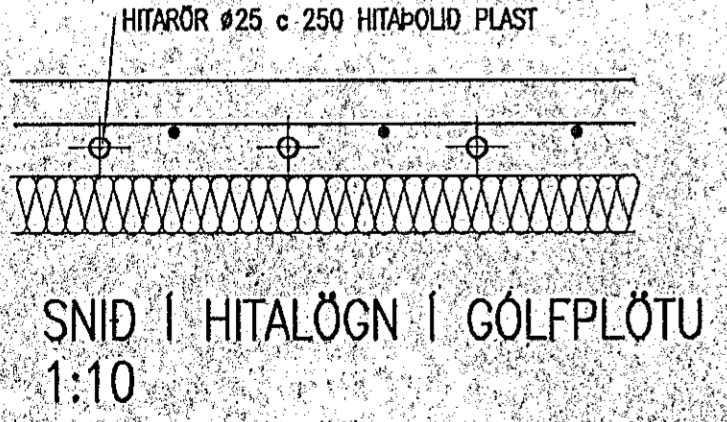

MÁL ERU I mm
HÆDARTÖLUR ERU m

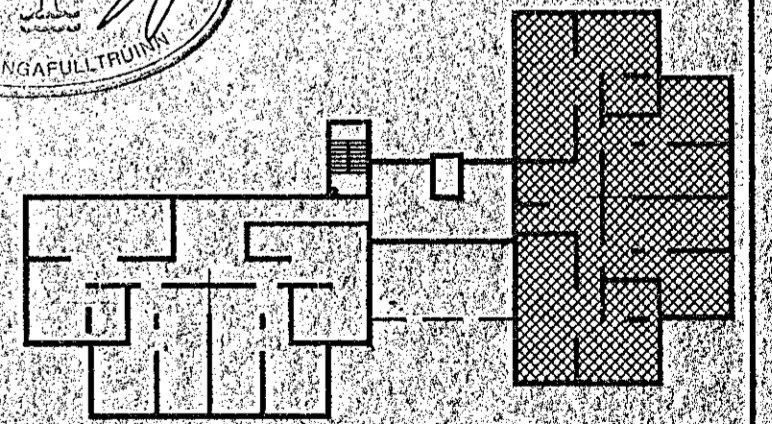

				VST VERKFRÆDISTOFA SIGURDAR THORODDSEN hf. VERKFRÆDIRÁDGJAFAR FRV				BYGGDAVERK HF						
				Armála 4 108 Reykjavík Talsími: (91) 69 50 00 Brafasími: (91) 69 50 10 Glerárgötu 30 600 Akureyri (96) 2 25 43 (96) 1 11 90 Bjarnarbraut 8 310 Borgarnes (93) 7 13 17 (93) 7 13 11 Hafnarstræt 1 400 Ísafjarður (94) 37 08 (94) 39 65				SÓLVANGSVEGUR 1 - 3 FYRRI HLUTI HREINLETIS- OG HITALAGNIR - SUDURALMA GÓLFHITUN FRÆVITULAGNIR I GRUNNI, ÚRTÖK I SÖKKLA OG GÓLFPLÖTU						
Teikn. nr.	Tilvísun á teikningu	Br.	Dags.	Eðli breytingar	Br.	Yf.	Sp.	Hannað HP	Teiknað HP	Yfirritað Vidas Olafsson	Samþykkt	Dagsetning JANUAR 1992	Verk nr. 91.150	Teikn. nr. 1.101