




SNID A-A M1:20

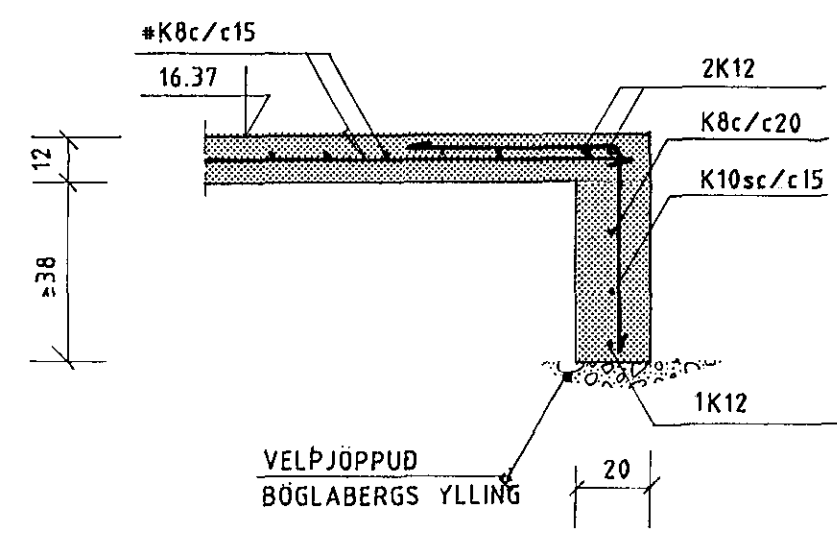


SNID B-B M1:20

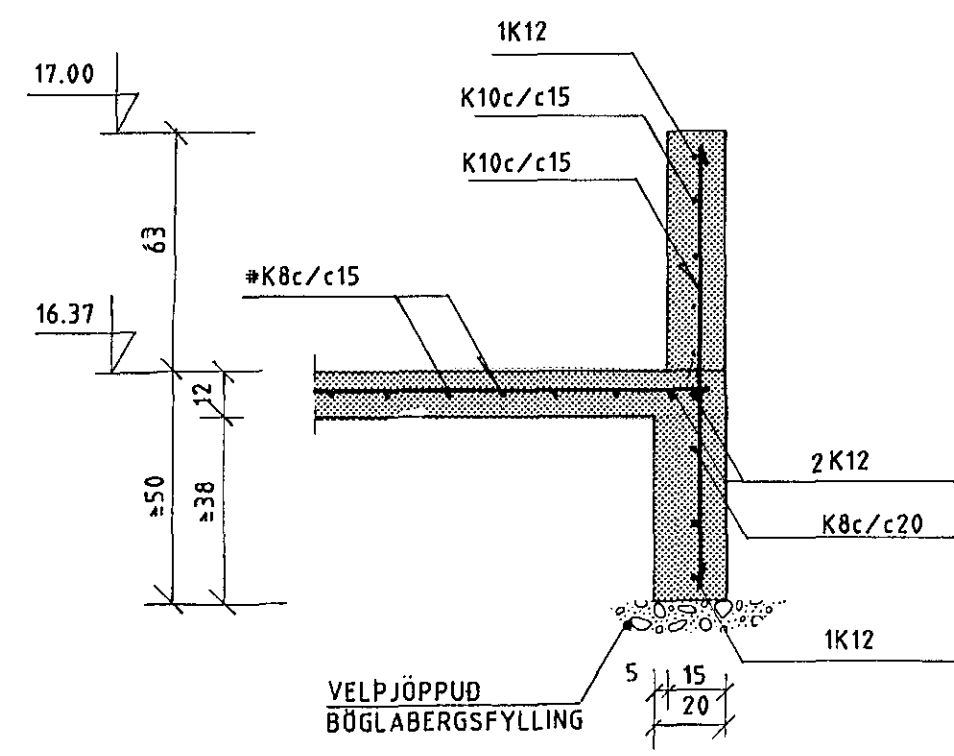


SNID C-C M1:20

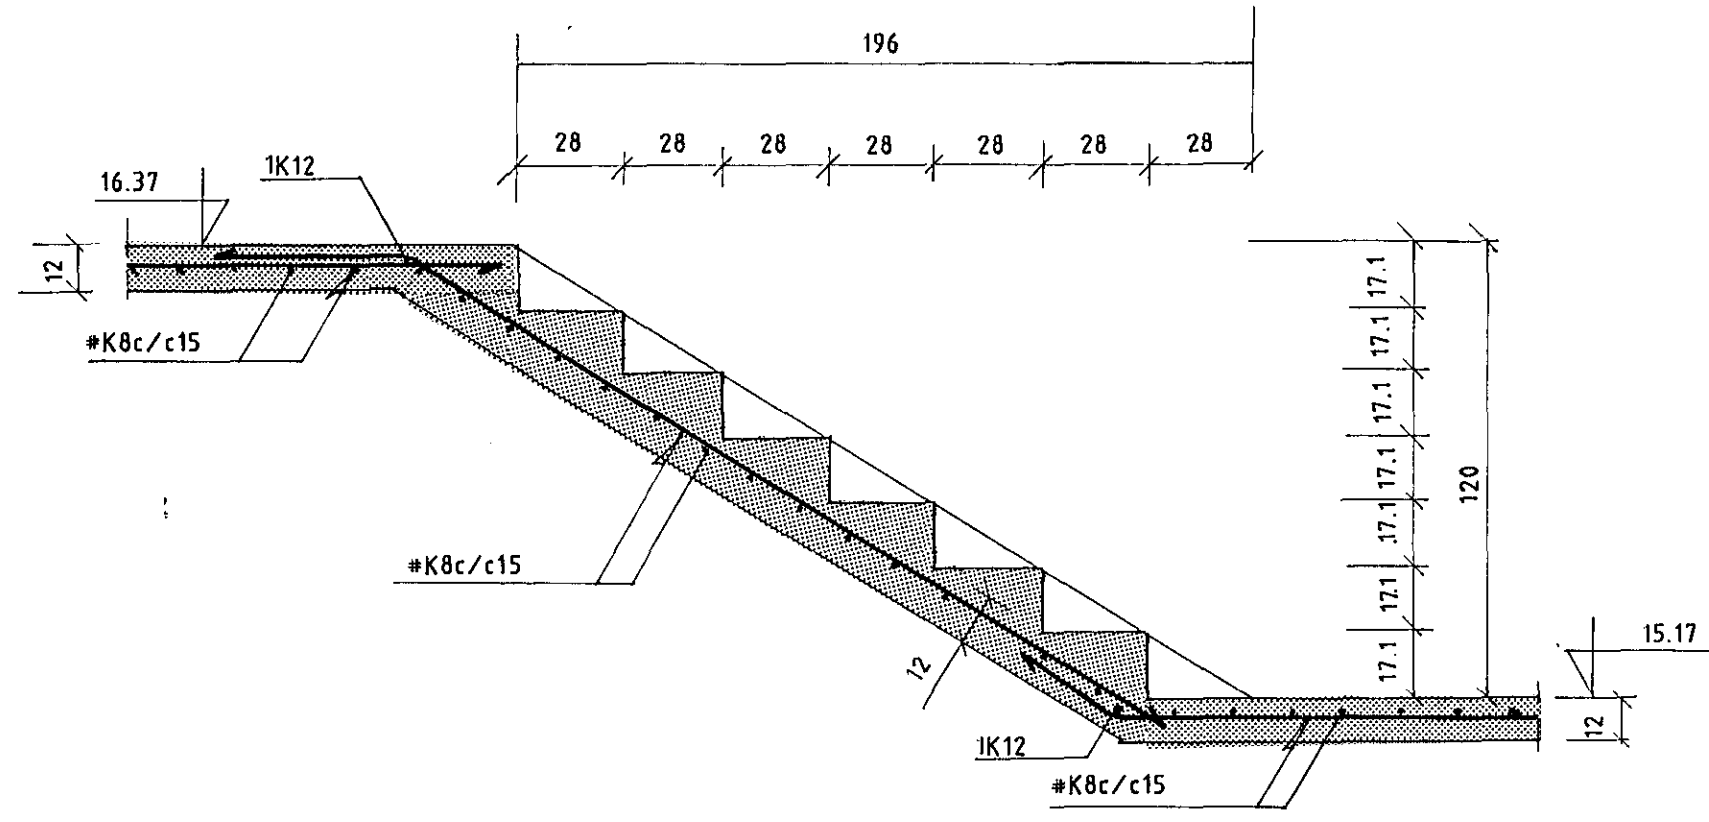


SNID D-D M1:20

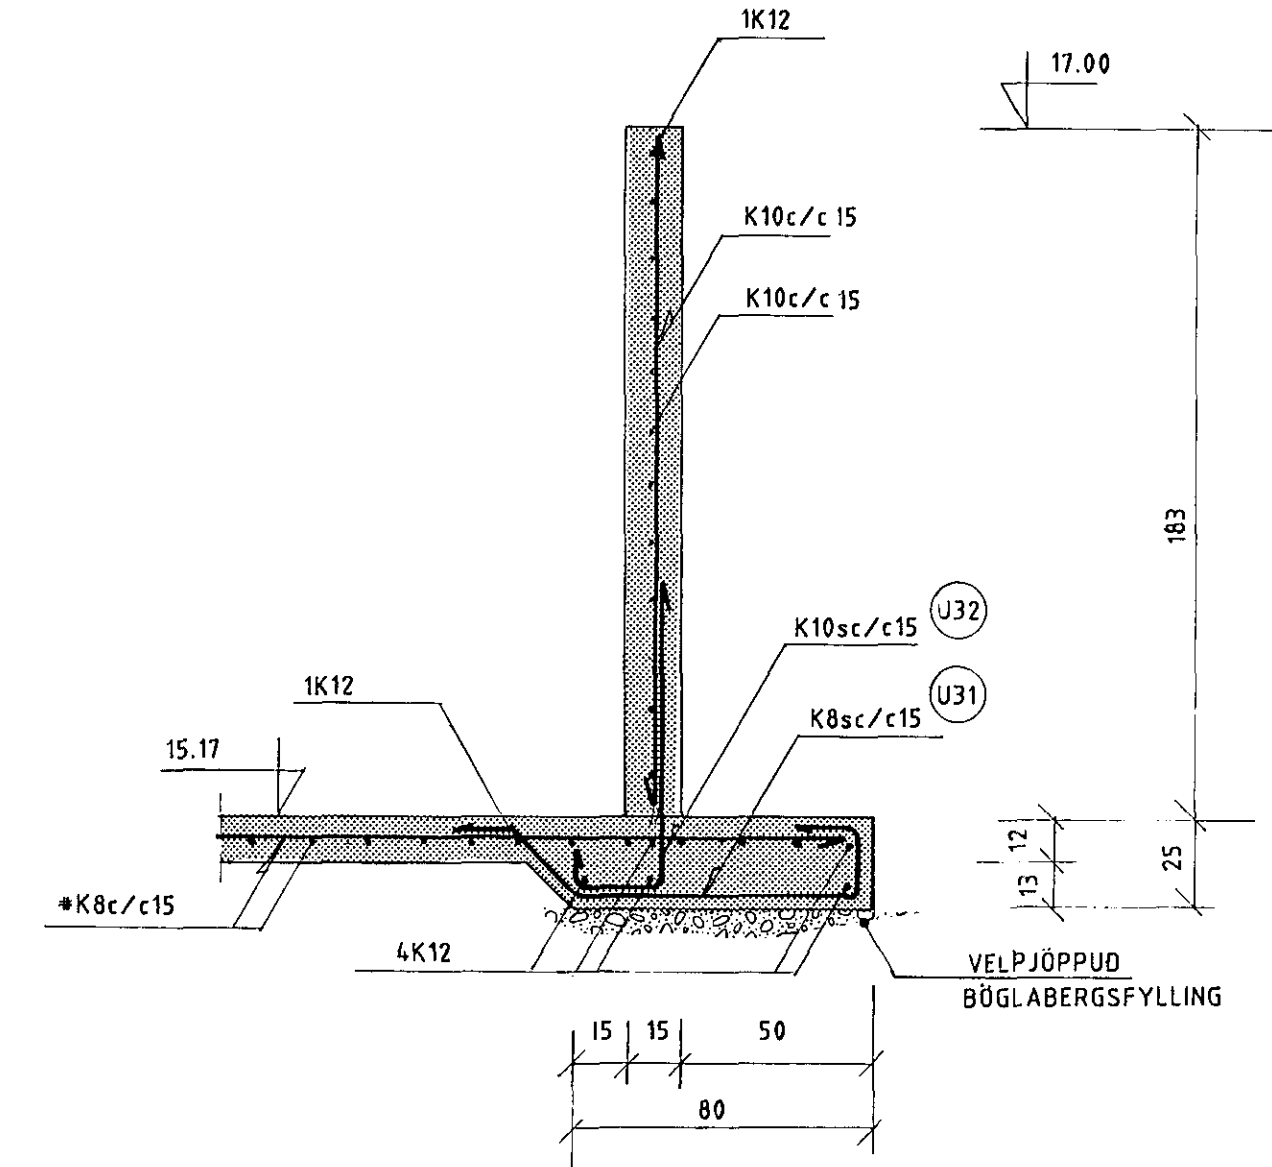


MYND E M1:20

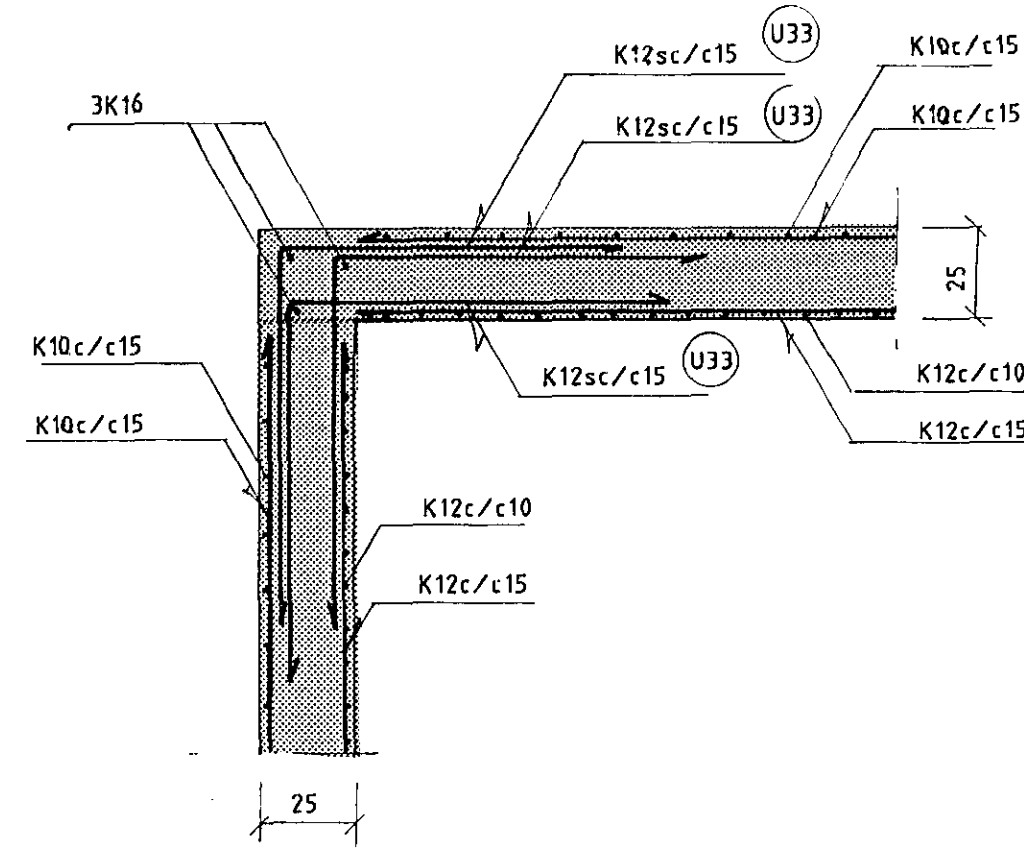


SNID F-F M1:20

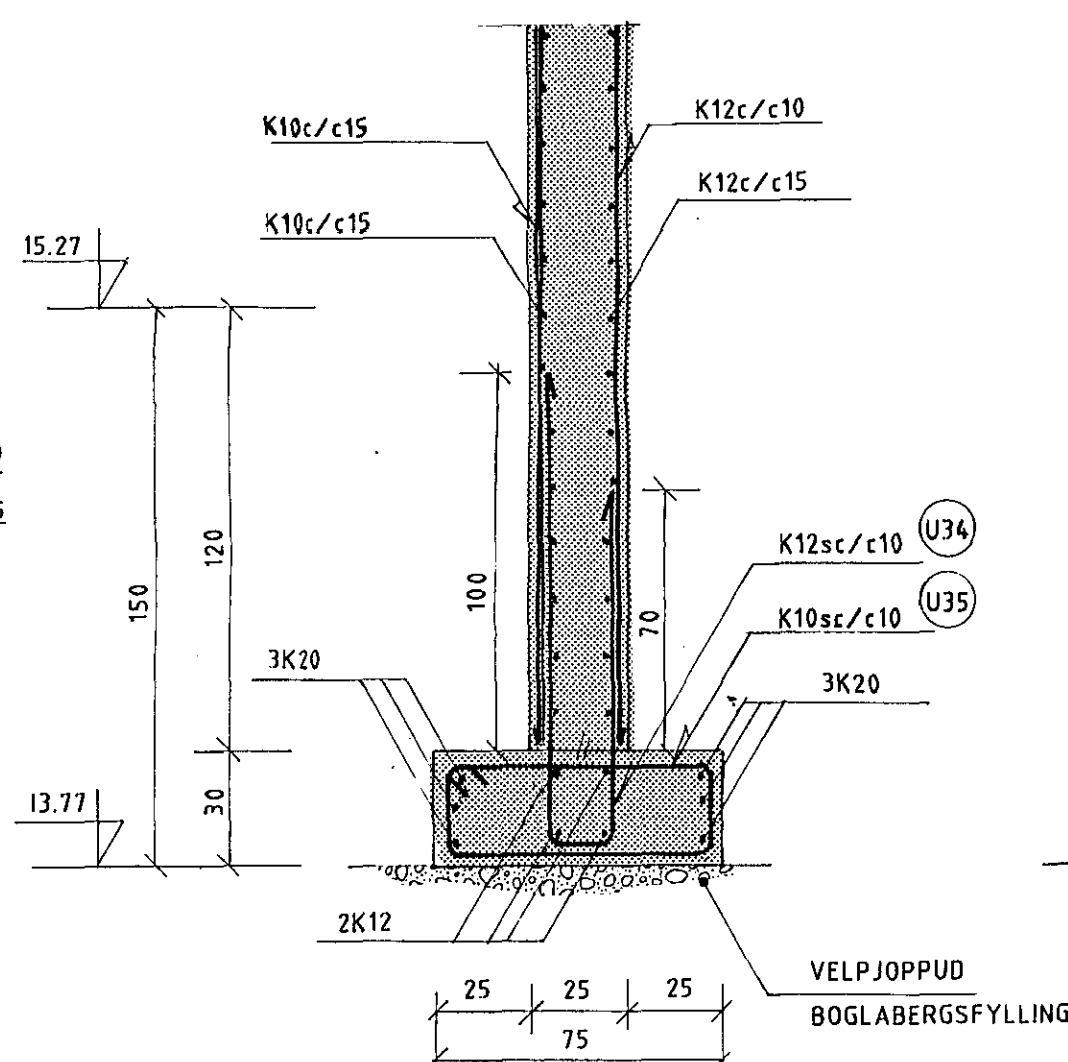


SNID G-G M1:20

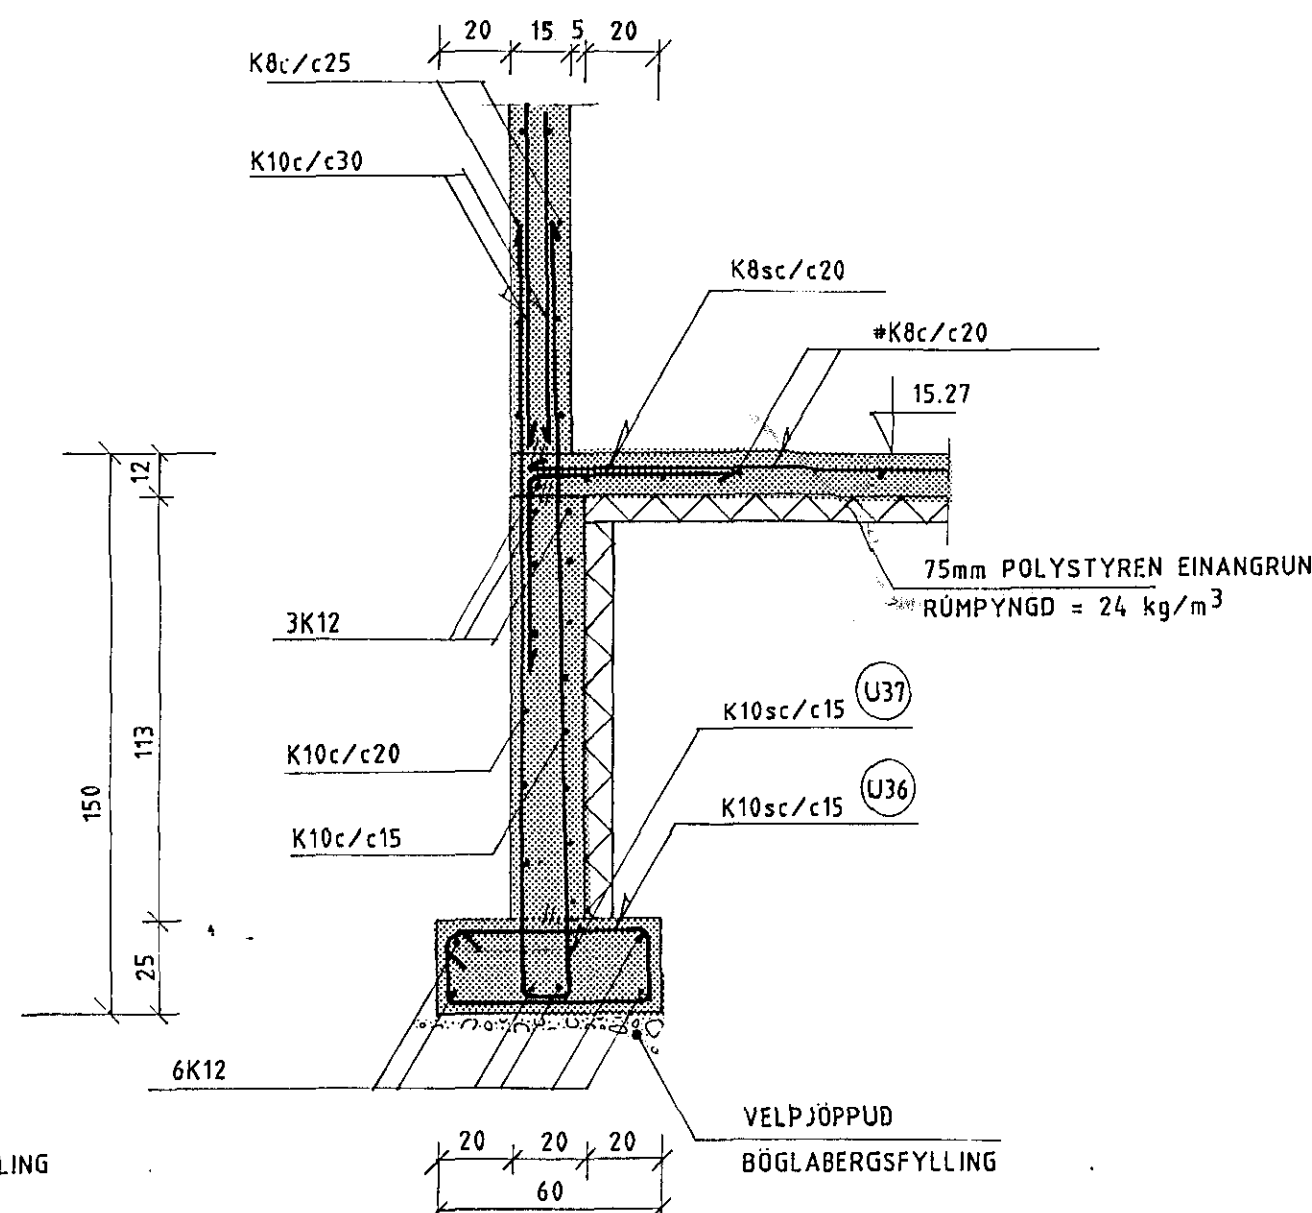


SNID H-H M1:20

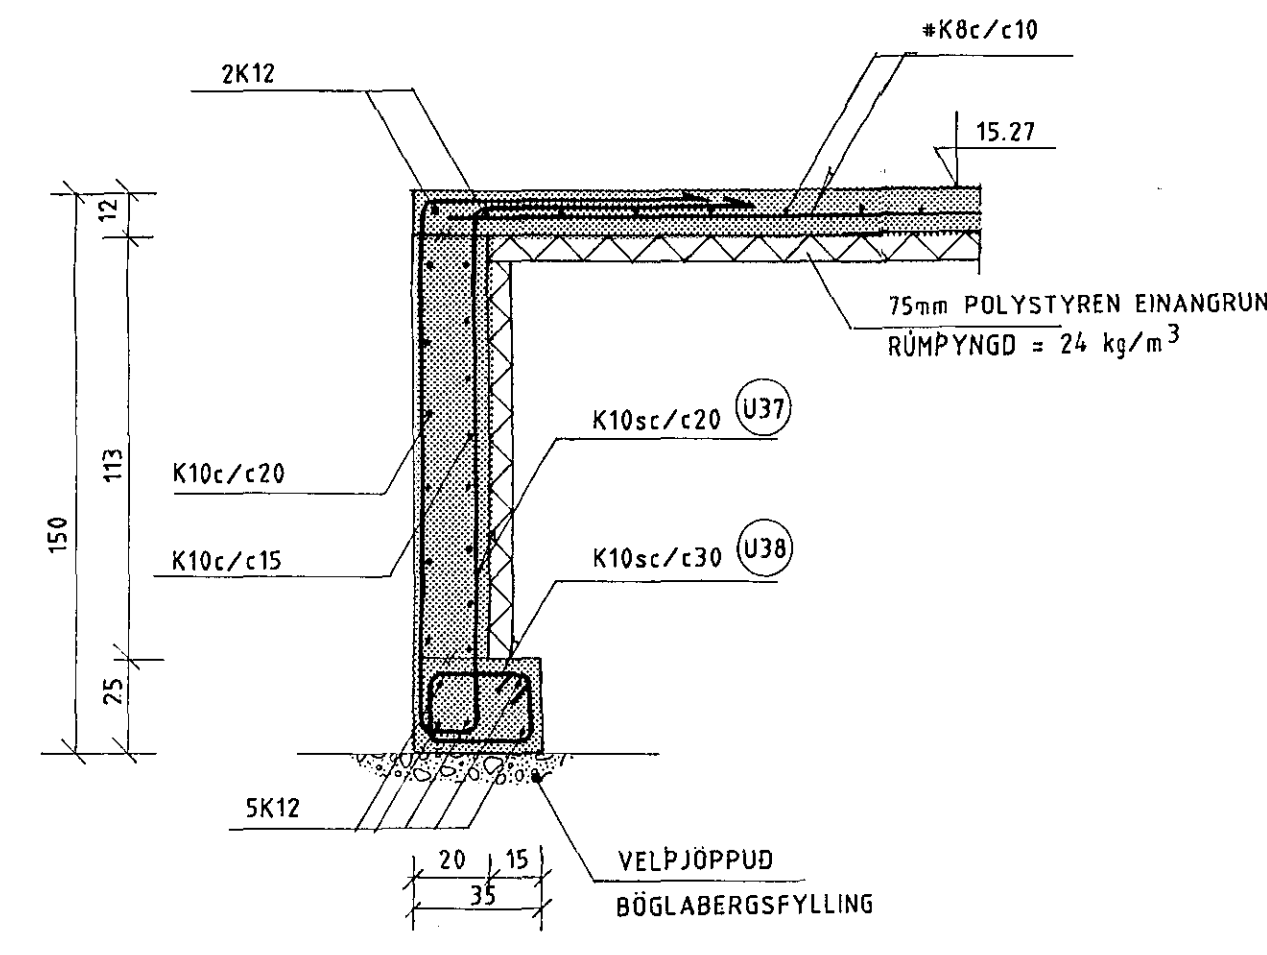

SNID I-I M1:20

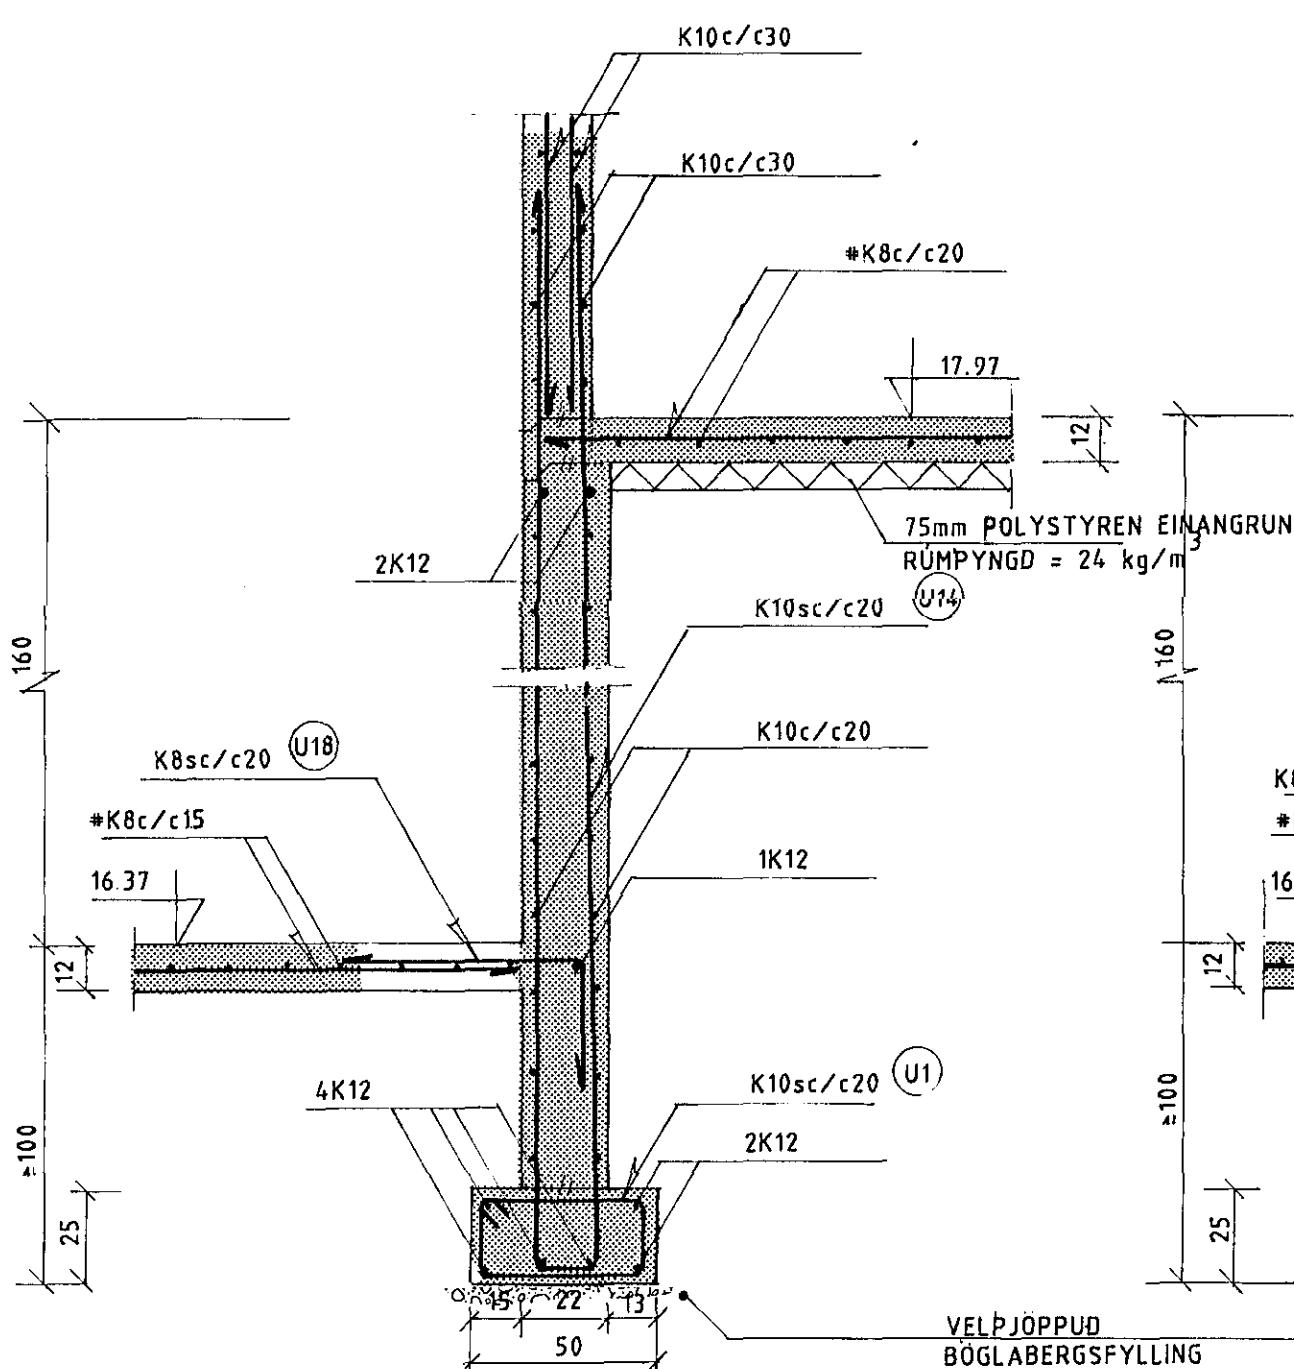

SNID J-J M1:20

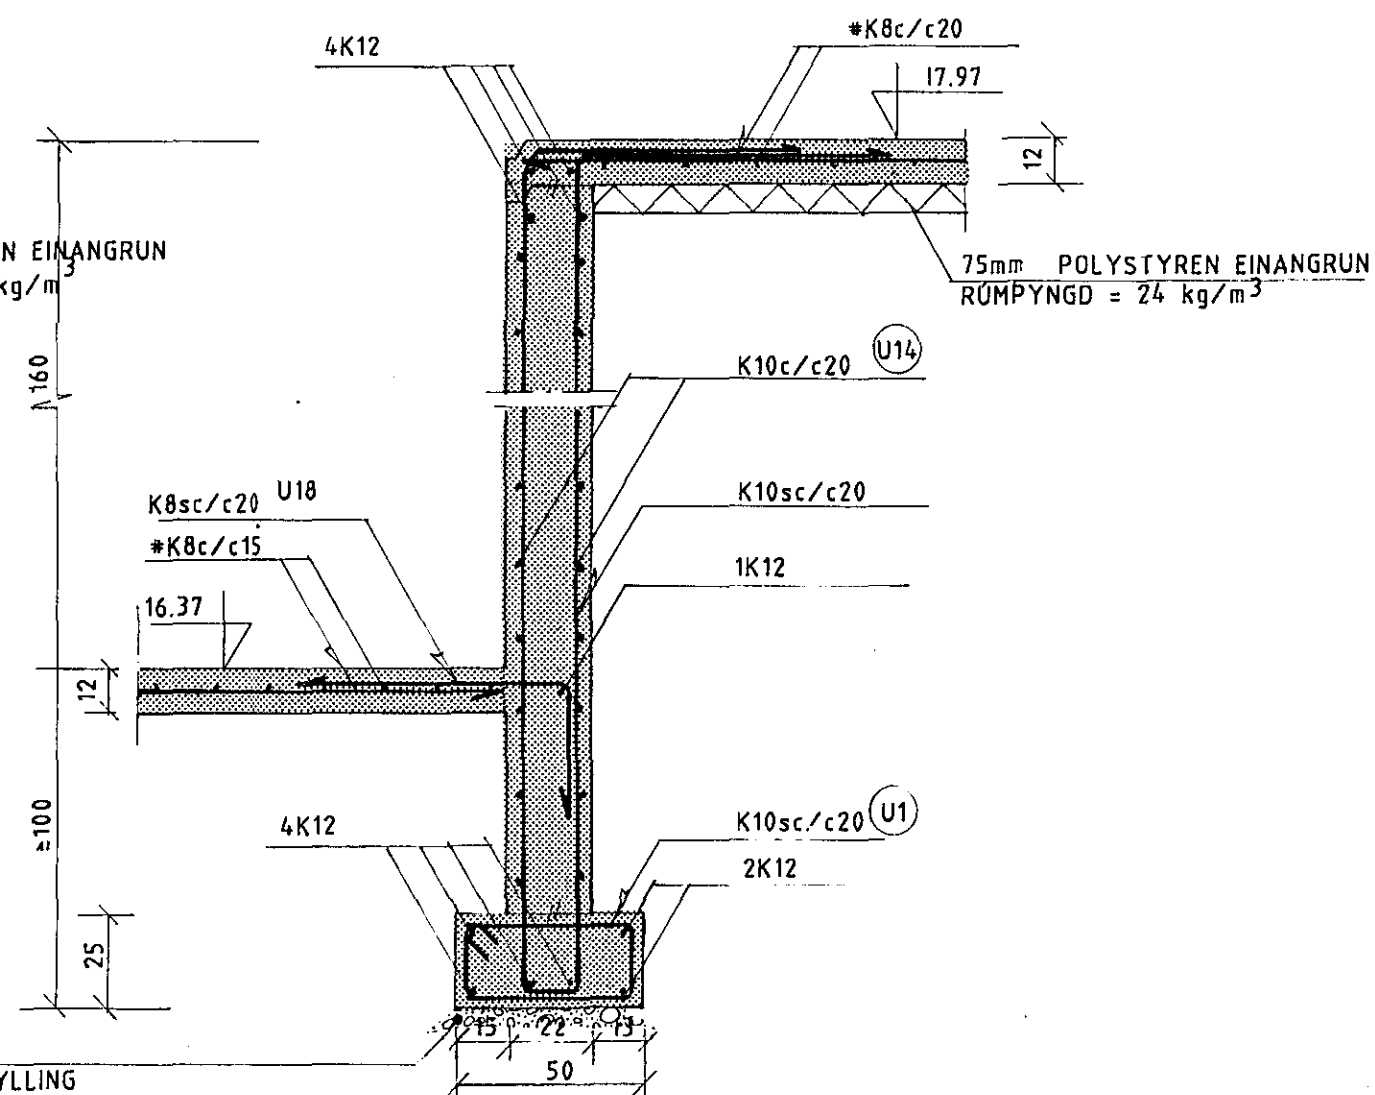

12 FEB 1992

SJÁ SKÝRINGAR Á TEIKNINGU SV-20

HANNAÐ	22.01.1992	AF	SÓLVANGSVEGUR 1-3 FYRRI ÁFANGI	
TEIKNAD	22.01.1992	HG		VERNDABAR ÞJÓNUSTUÍBÚÐIR UNDIRSTÖÐUR - SNID
VEIÐFARN	22.01.1992	AF		
SAMP	22.01.1992	AF		
Línuhönnun hf. VERHAFREIÐISTOFU SÍMI 91-880180			TEIKNINUMER SV-24	
MELIKVARDI			1:20	
A1				

UTG.	BREYTING	DAGS	NAFN	UPPHAFLL