


120.0042


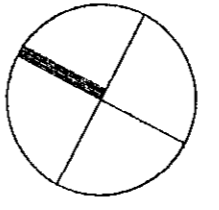


HNITASKRÁ

PKT.	K	F
L101	22506.604	9519584
L102	22491.600	9490.755
L103	22494.023	9480.416
L104	22494.950	9486.362
L105	22492.515	9488.071
L106	22493.523	9460.075
L107	22506.383	9465.198
L108	22524.035	9454.897
L109	22525.987	9450.570
L110	22538.460	9439.257
L111	22525.972	9431.100
L112	22537.896	9435.367
L113	22543.021	9441.159
L114	22536.182	9441.262
L115	22526.903	9439.110
L116	22505.074	9476.720
L117	22501.184	9431.137
L118	22507.144	9493.204
L119	22511.600	9497.091
L120	22516.437	9498.100
L121	22524.109	9502.307
L122	22532.459	9519.309
L123	22541.132	9527.722
L124	22531.658	9516.957
C1	22515.042	9507.186

SKÝRINGAR

NF = GÖTUNIDURFALL
 GERD BRUNNA OG GÖTUNIDURFALLA SJÁ TEIKN. 0.004
 GERD SVELGRUNNS SJÁ TEIKN. 0.002

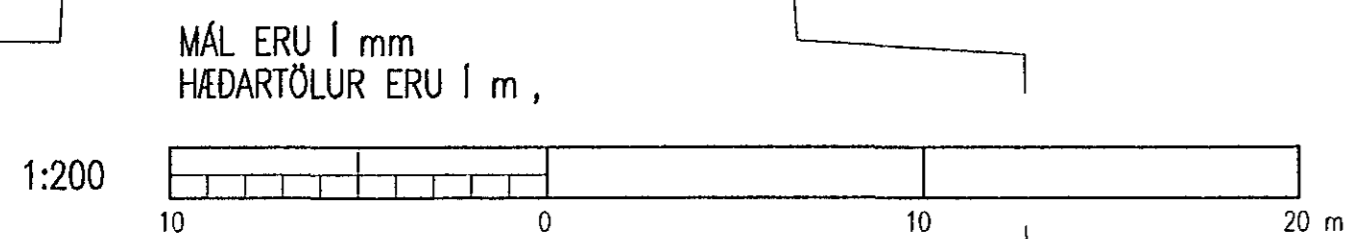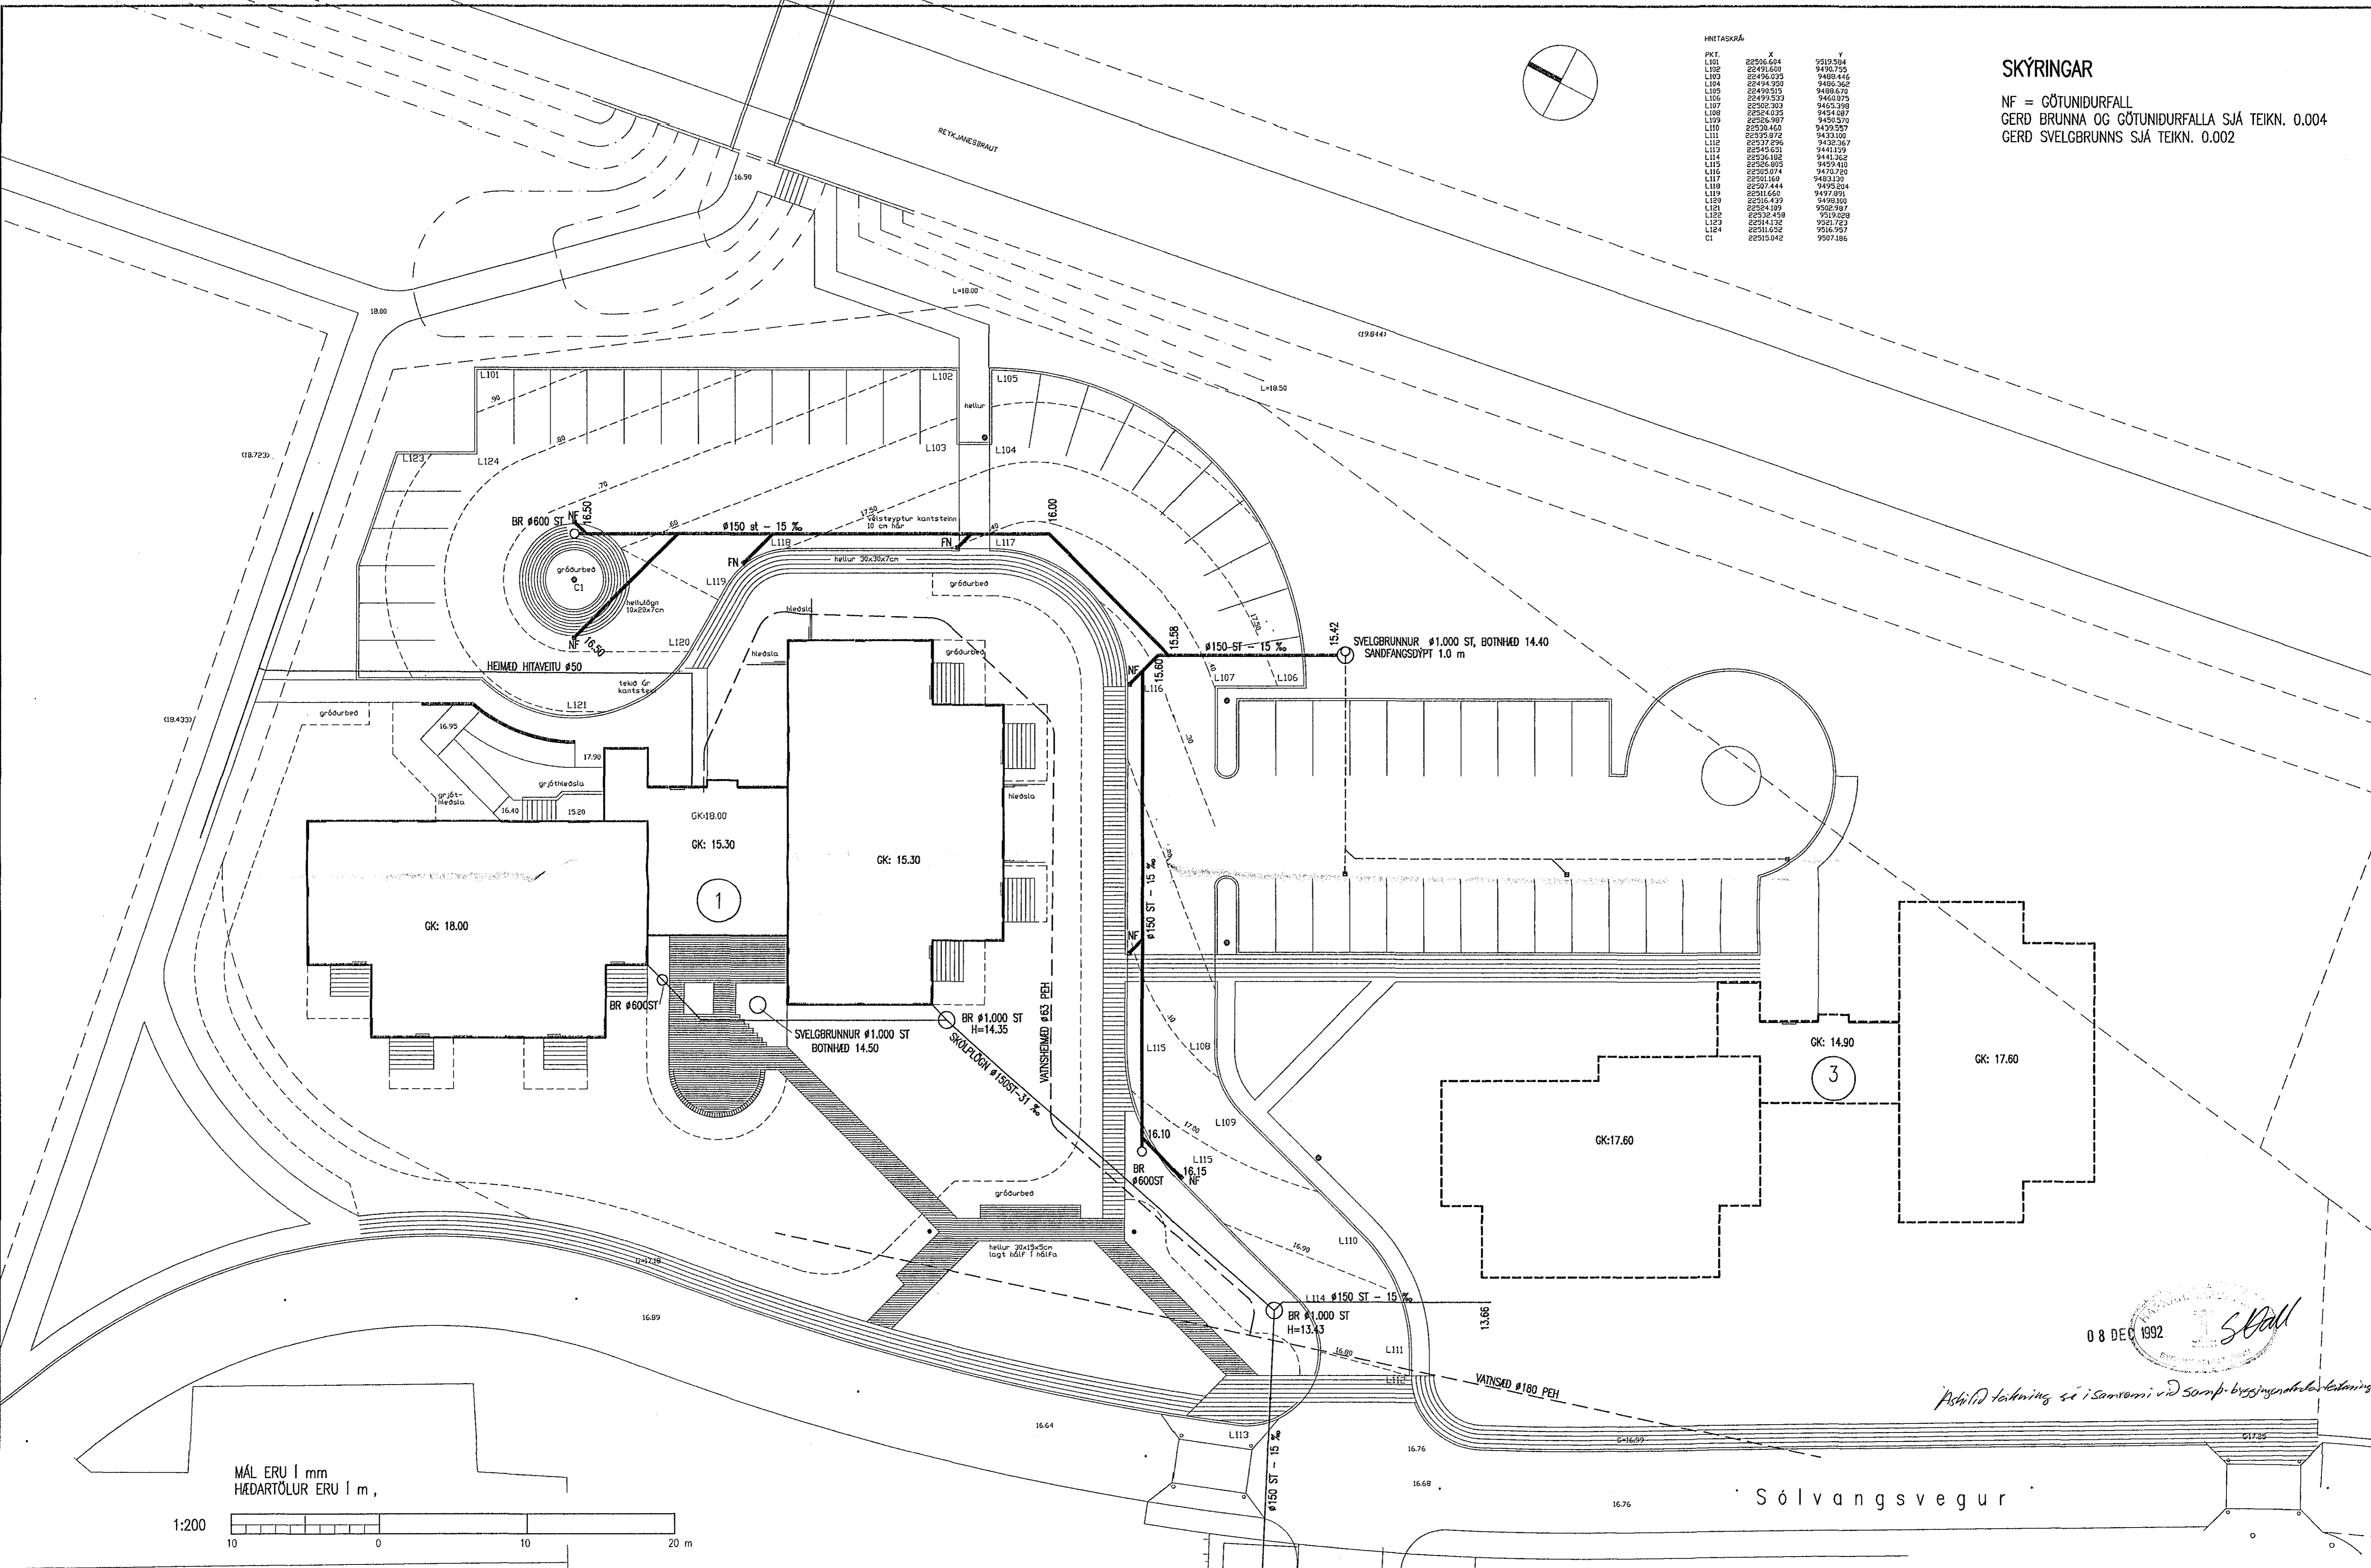

08 DEC 1992

Þessi A teikning er í samræmi við samþ. byggingarfræðingur.

								VERKFRÆÐISTOFA SIGURDAR THORODDSEN hf. VERKFRÆÐIRÁÐGJAFAR FRV Ármúla 4 108 Reykjavík Sími: (91) 69 50 00 (91) 69 50 10 Glerárgötu 30 900 Akureyri (95) 2 25 43 (95) 2 76 61 Bjarnarbraut 8 310 Borgarnes (93) 7 13 17 Hafnarstræti 1 400 Ísaförður (94) 37 08 (94) 39 65				BYGGDAVERK HF SÓLVANGUR 1 - 3 FYRRI HLUTI HREINLETIS- OG HITLAGNIR HEILD FRÁVEITULAGNIR Í LÖD, HEIMÆÐAR VATNS- OG HITAVEITU				
Teikn. nr.	Tilvisun á teikningu	Teikn. nr.	Tilvisun á teikningu	Br.	Dags.	Eðli breytingar	Br.	Yf.	Sp.	Höfundur HP	Talensk HP	Yfirforð GH	Sambærkt Eiðm Halldóttir	Dagsetning NOVEMBER 1992	Verk nr. 91.150	Teikn. nr. 0.005