





FRH SJÁ UPPDR. 2.301

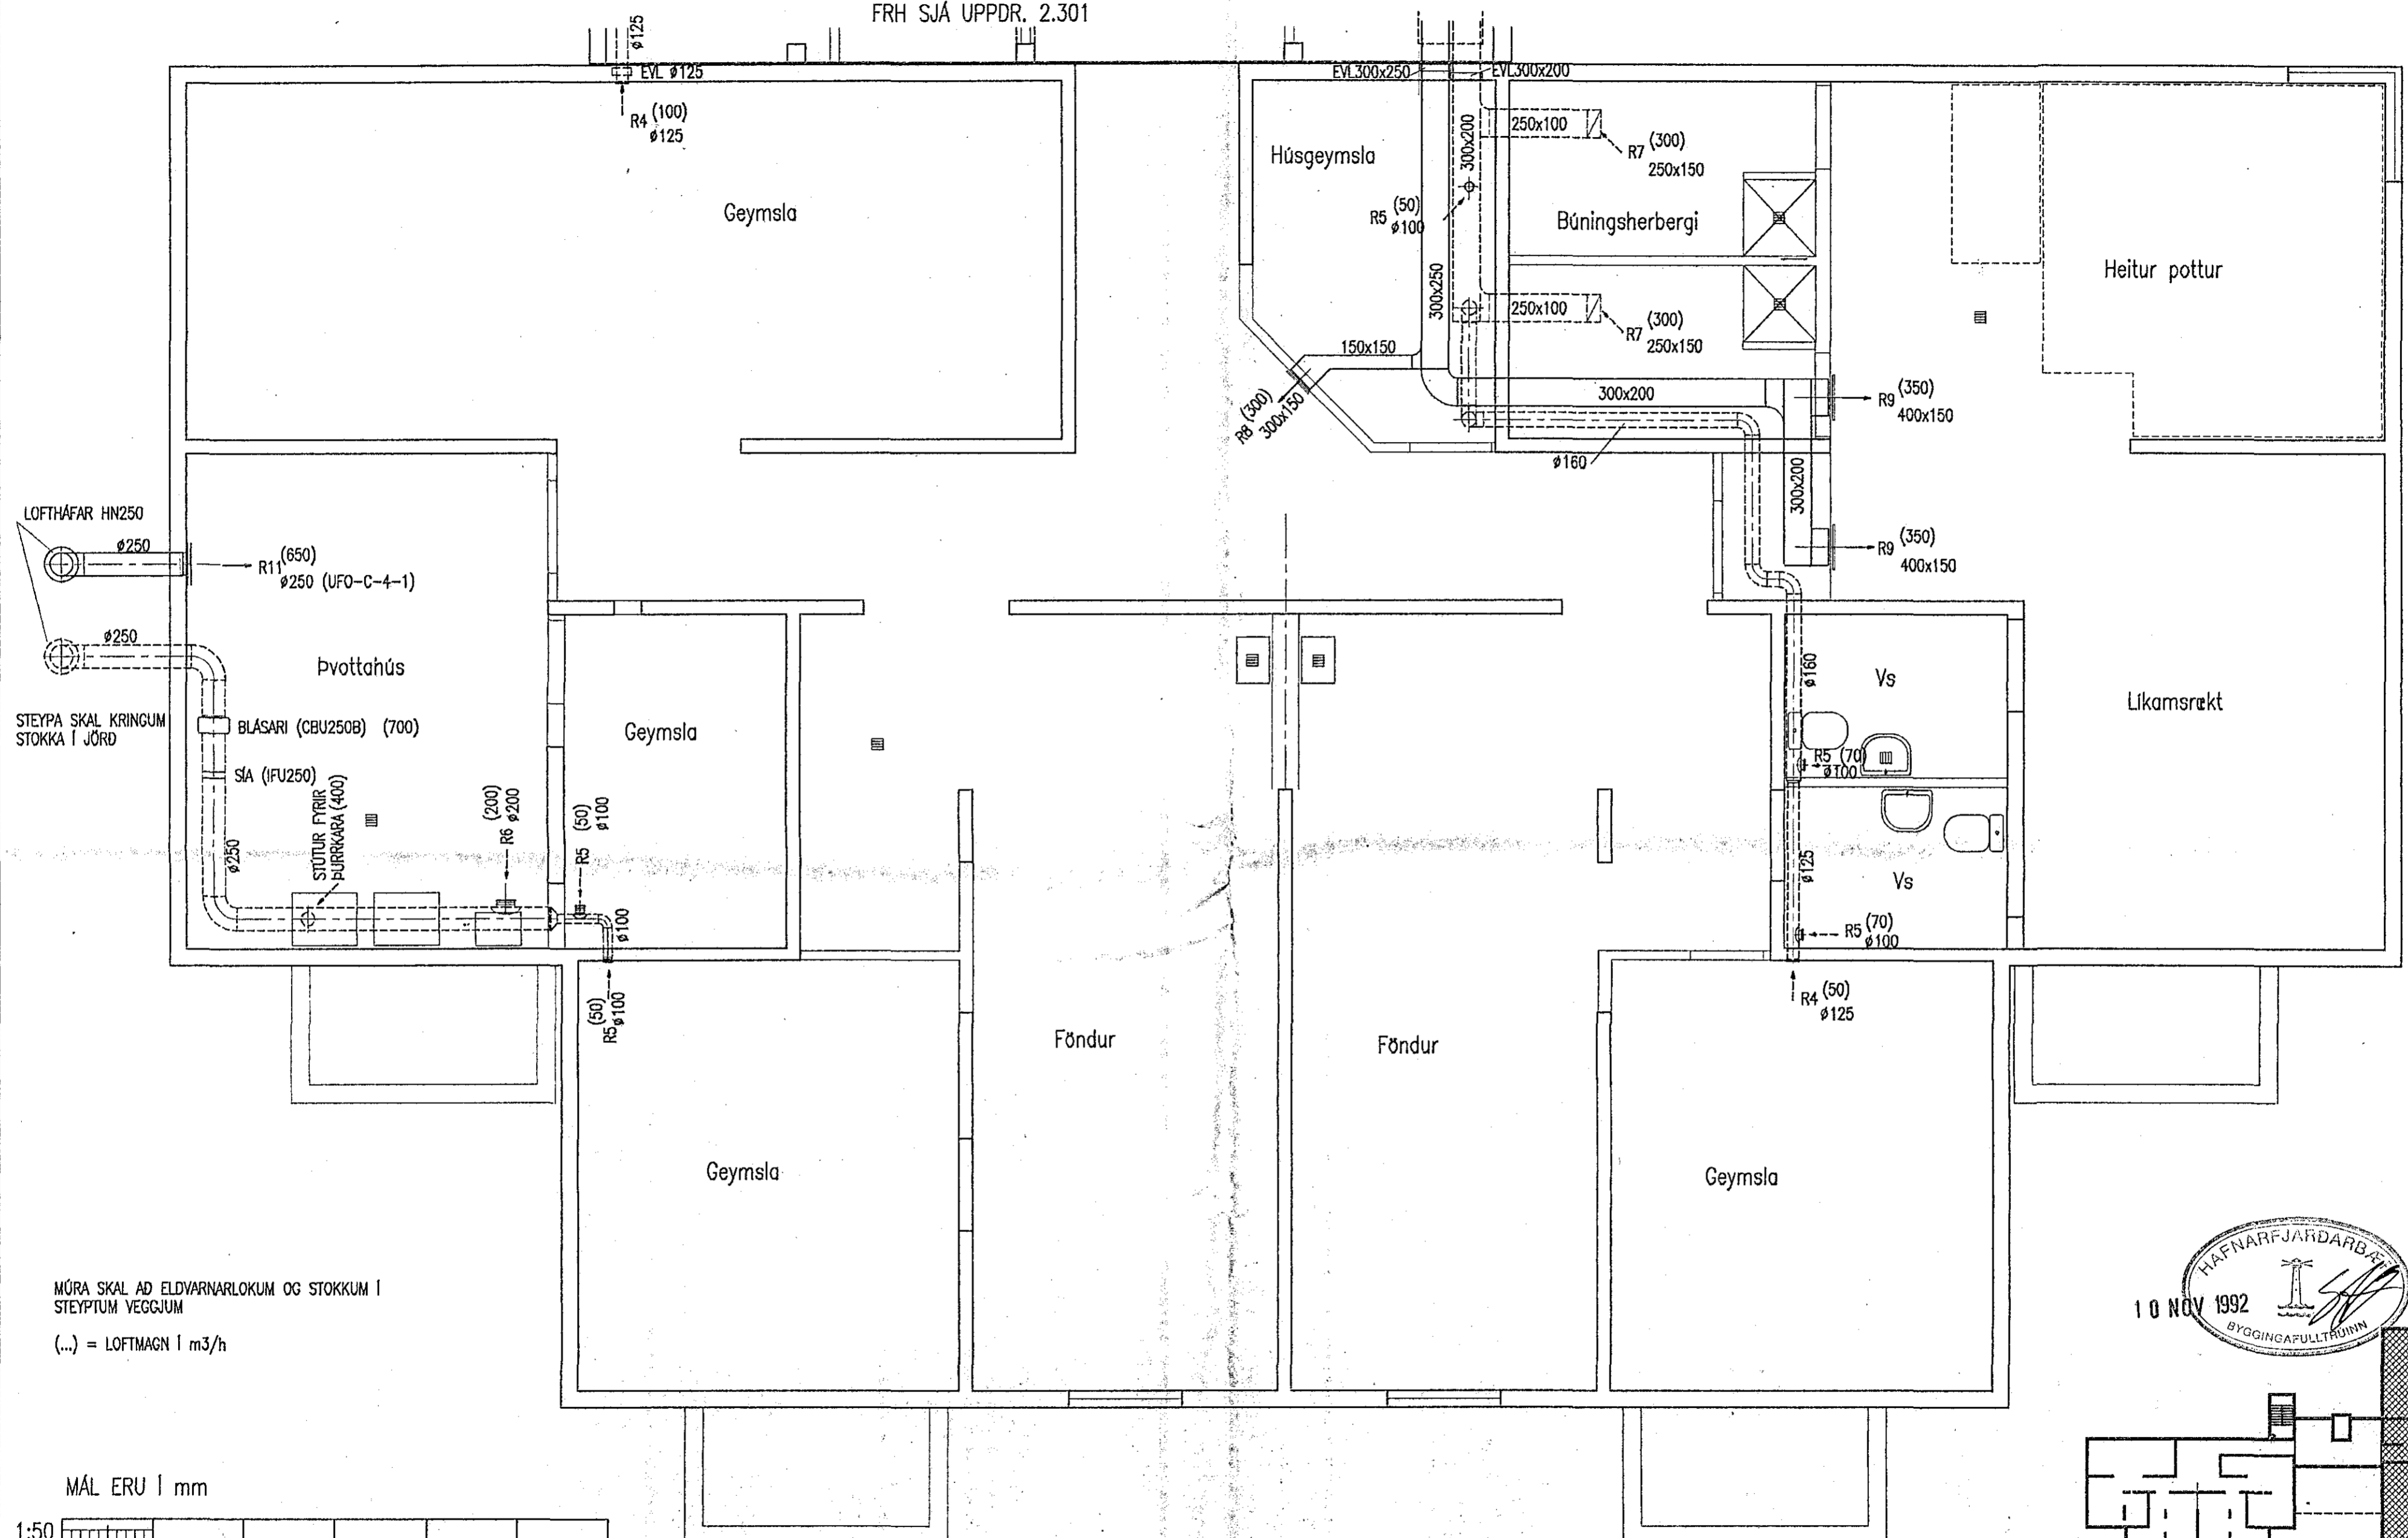

LOFTHAFAR HN250  
 Ø250  
 STEYPA SKAL KRINGUM STOKKA Í JÖRD

Þvottahús  
 BLÁSARI (CBU250B) (700)  
 SIA (IFU250)  
 STUTUR FYRIR ÞURRARA (400)  
 (200)  
 R6 Ø200

MÚRA SKAL AD ELDVARNARLOKUM OG STOKKUM Í STEYPTUM VEGGJUM  
 (...) = LOFTMAGN Í m<sup>3</sup>/h

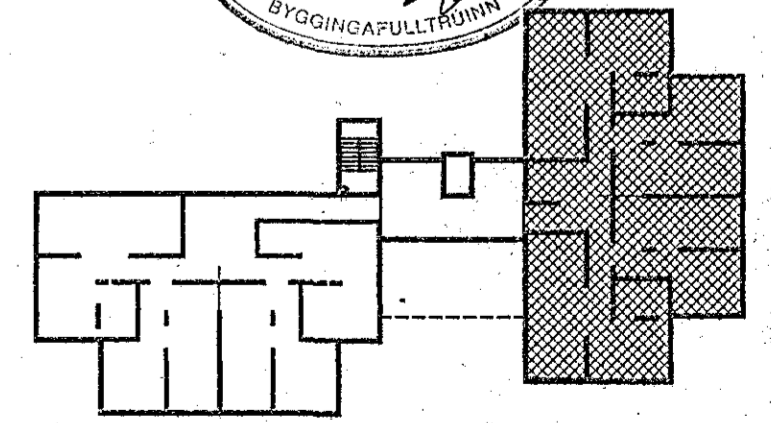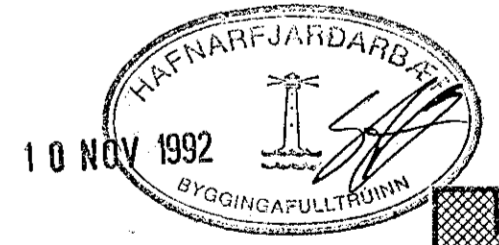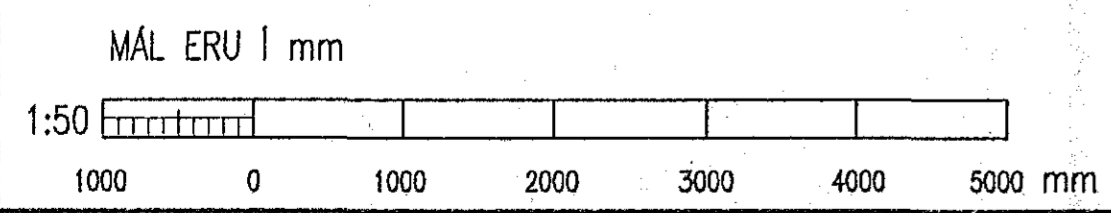

				<b>VERKFRÆDISTOFA SIGURDAR THORODDSEN hf.</b> <b>VERKFRÆDIRÁDGJAFAR FRV</b>				<b>BYGGDAVERK HF</b> SÓLVANGSVEGUR 1 - 3 FYRRI HLUTI LOFTRÆSING - SUDURÁLMA LOFTSTOKKAR Í KJALLARA						
Armála 4 108 Reykjavík Glerárgötu 30 600 Akureyri Bjarnarbraut 8 310 Borgarnes Hafnarstræti 1 400 Ísafjörður		Talsmni: (91) 69 50 00 (96) 2 25 43 (93) 7 13 17 (94) 37 08		Bréfasmi: (91) 69 50 10 (98) 1 11 90 (93) 7 13 11 (94) 39 65		Dagssetning SEPTEMBER 1992		Vark nr. 91.150		Teikn. nr. 1.301				
Teikn. nr.	Tilvísun á teikningu	Br.	Dags.	Eðli breytingar	Br.	Yf.	Sp.	Hannað	Teiknað	Virfarið	Sampylkt	Dagssetning	Vark nr.	Teikn. nr.
								HP	HP	GH	Eldurstaflinn	SEPTEMBER 1992	91.150	1.301