

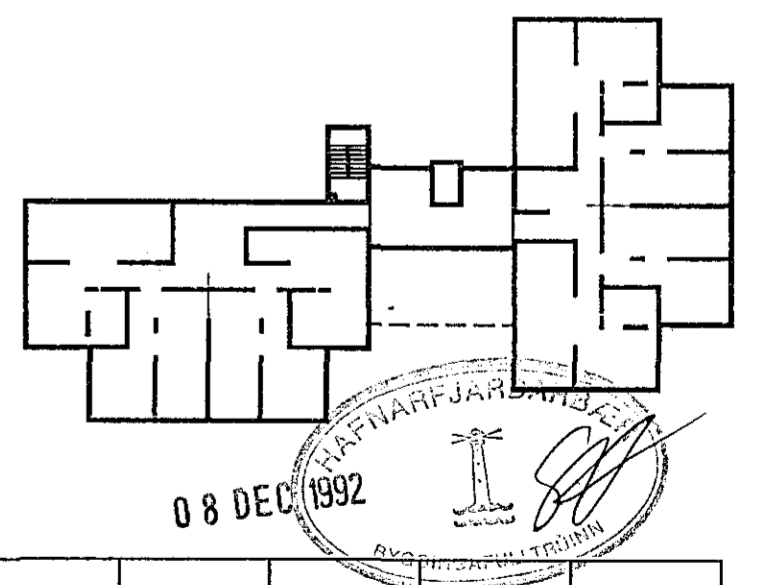


REYKJANESBRAUT

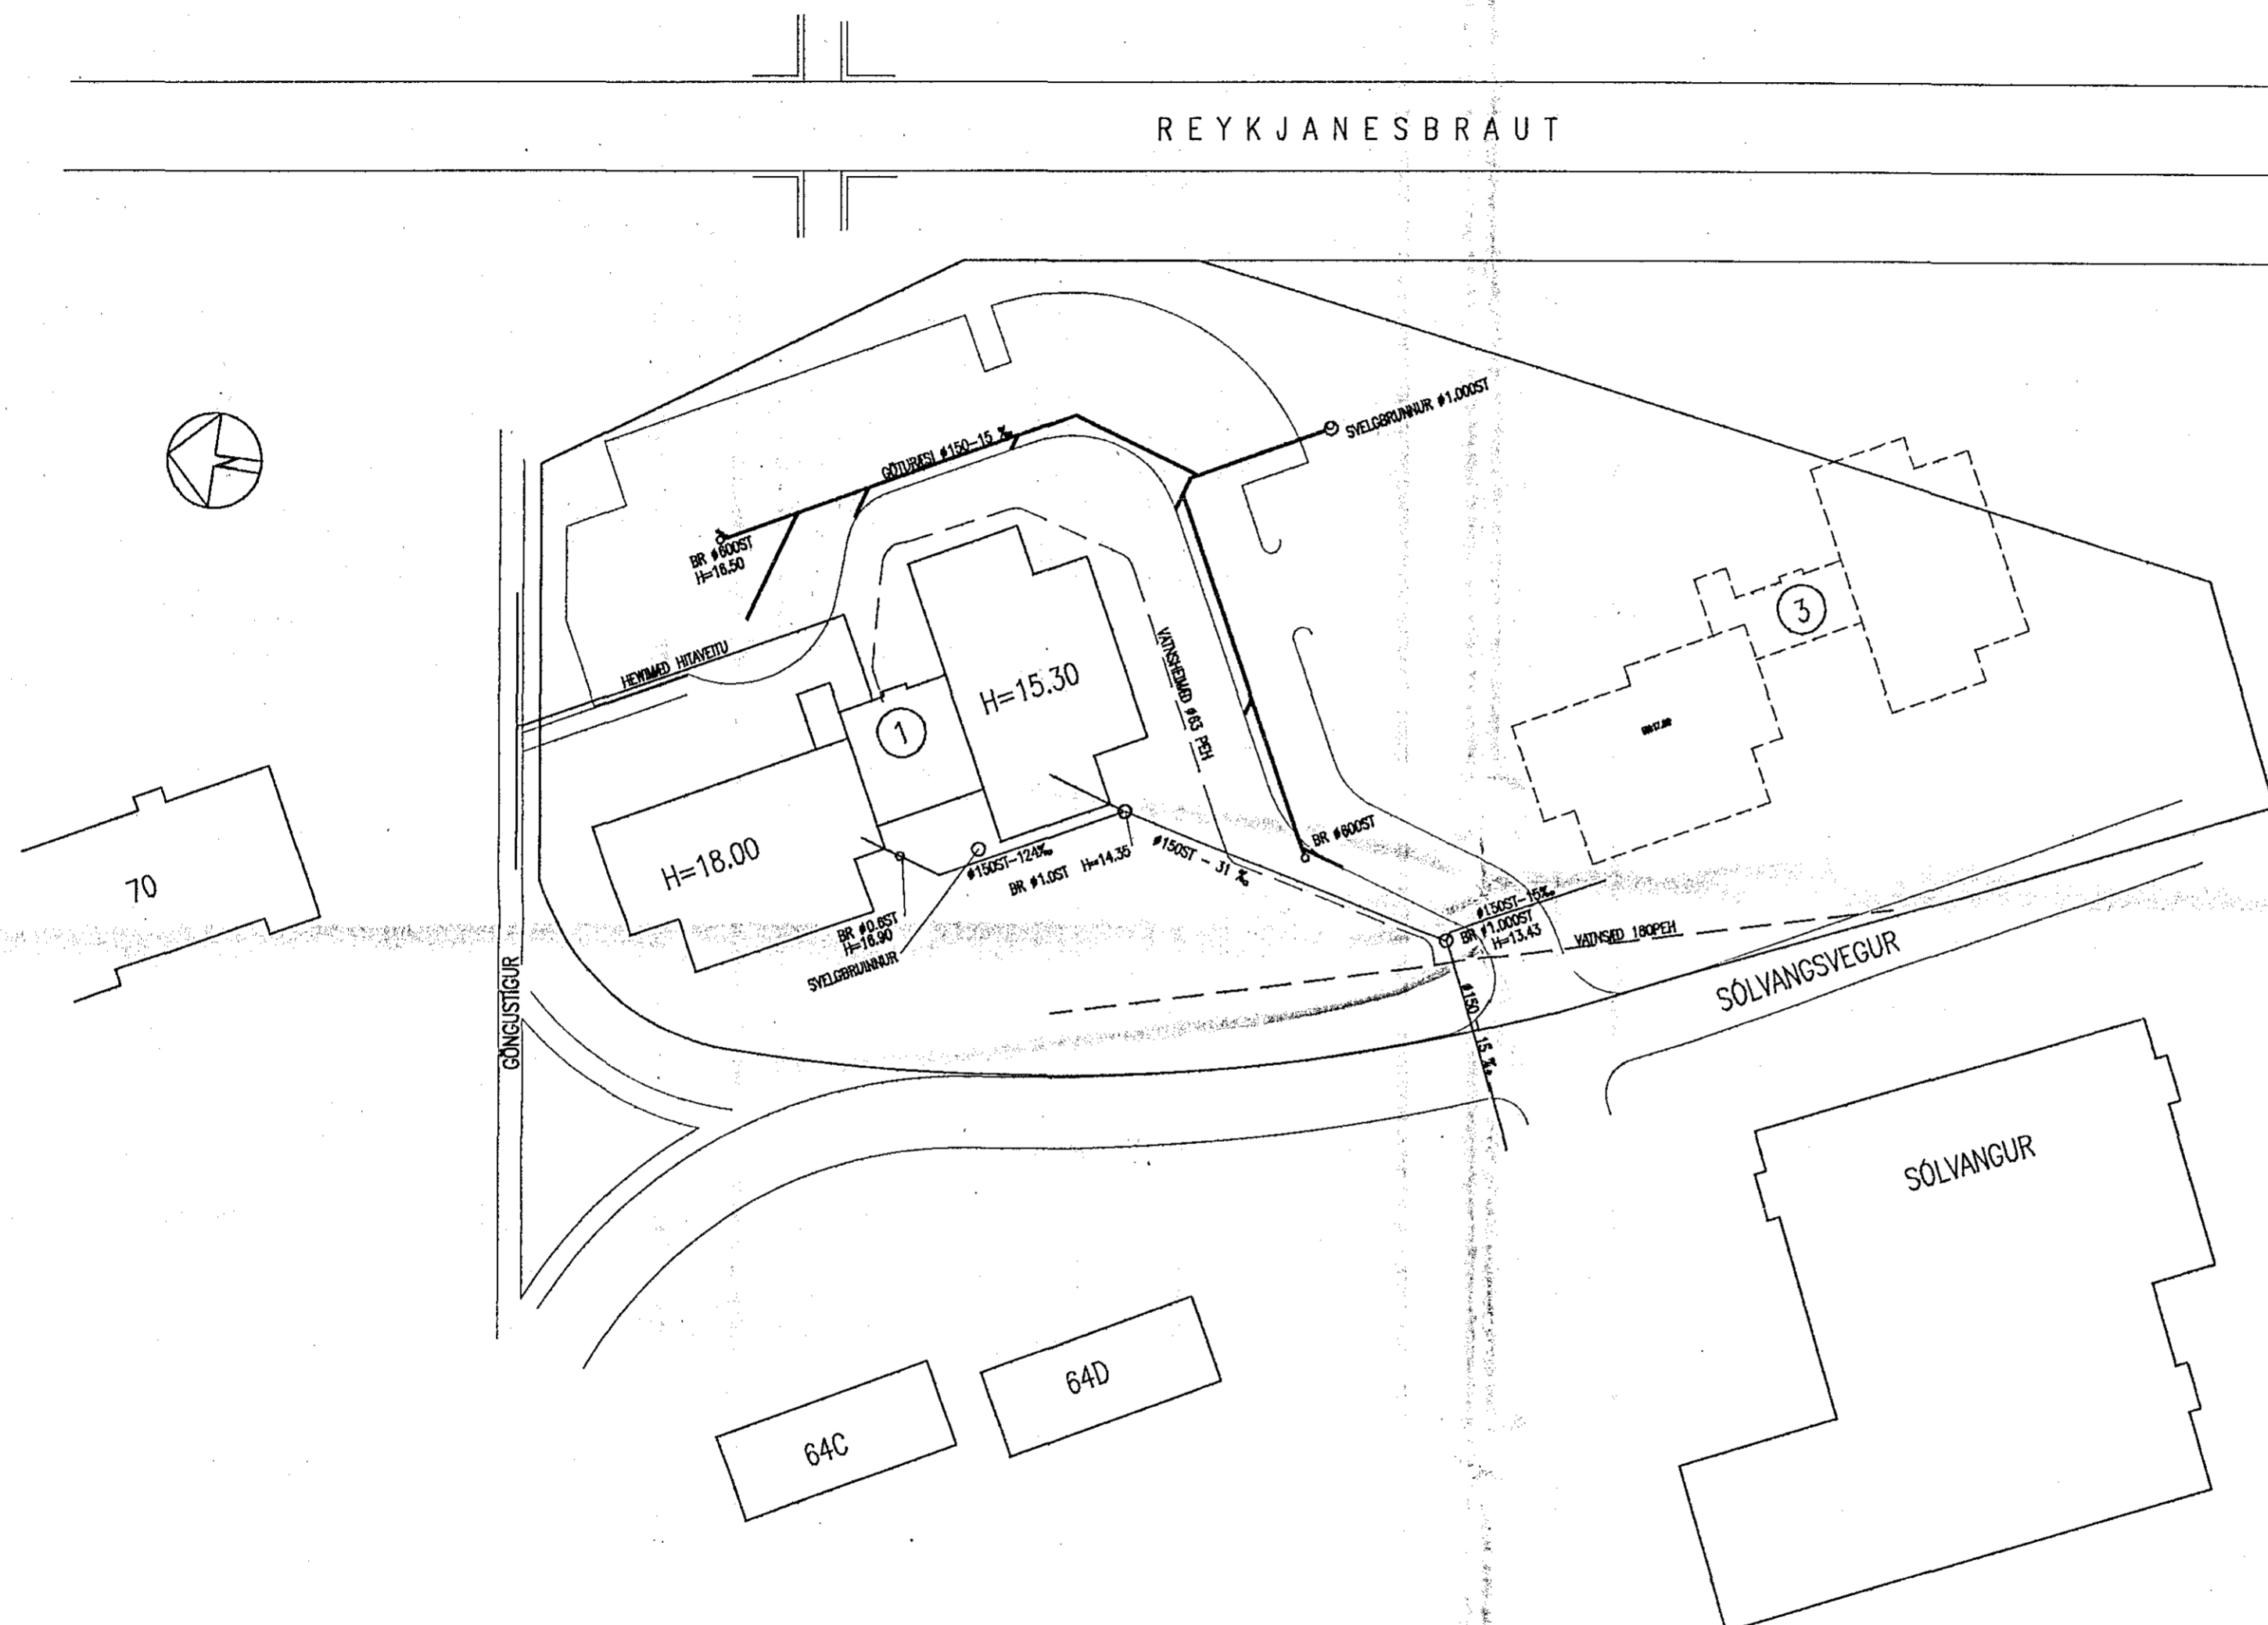

08 DEC 1992

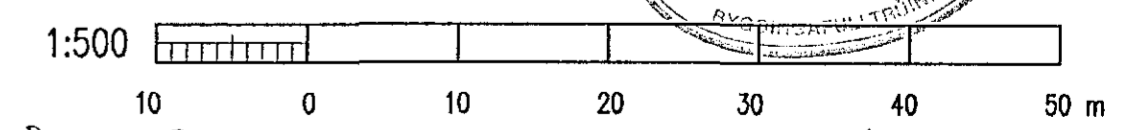

HÆDARTÖLUR ERU 1 m

*Þshild eldri Leikvangi ígjld.*

**VST** VERKFRÆDISTOFA SIGURDAR THORODDSEN hf.  
VERKFRÆDIRÁÐGJAFAR FRV

Ármála 4	108 Reykjavík	Talsími: (91) 69 50 00	Bréfasími: (91) 69 50 10
Glergötu 30	600 Akureyri	(96) 2 25 43	(96) 1 11 90
Bjarnarbraut 8	310 Borgarnes	(93) 7 13 17	(93) 7 13 11
Hafnarstræti 1	400 Ísafjörður	(94) 37 08	(94) 39 65

**BYGGDAVERK HF**  
SÓLVANGSVEGUR 1 - 3 FYRRI HLUTI  
HREINLÆTIS- OG HITALAGNIR - HEILD  
AFSTÖDUMYND, STOFNLAGNIR

Teikn. nr.	Tilvisun á teikningu	Br.	Dags.	Eðli breytingar	Br.	Yf.	Sp.	Hönnuð	Teknað	Yfirforð	Samþykkt	Dagsetning	Verk nr.	Teikn. nr.
								HP	HP	GH	Eirun Haukdóttir	JANÚAR 1992	91.150	0.001