

GREIN 1


GREIN 2

GREIN 3


GREIN 4

GREIN 5

H = HREINSISTYKKI

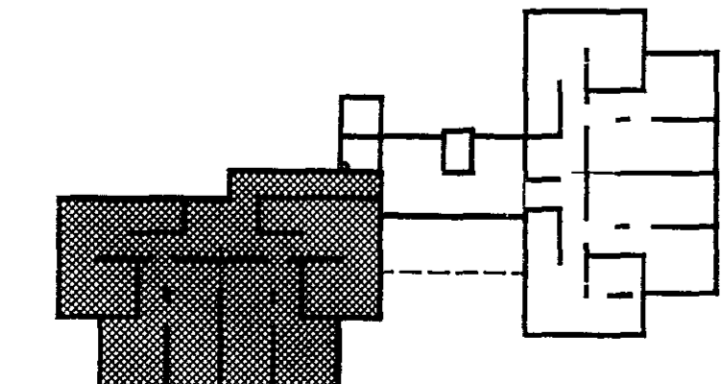

14 JUL 1993
14 JUN 1993
BYGGINGAFULLTRÚNN
HAFNARFJÁRDARBAÐ

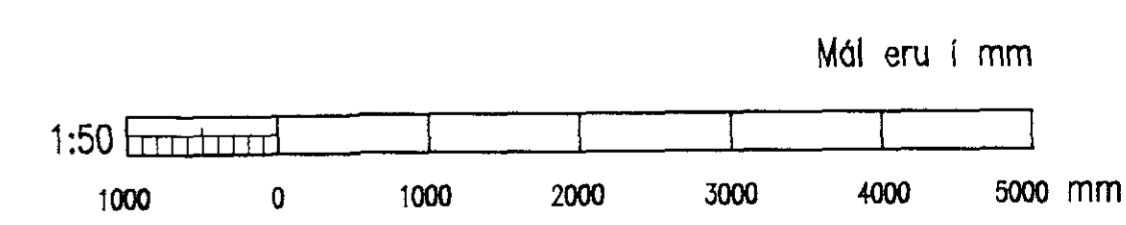

				VERKFRÆDISTOFA SIGURDAR THORODDSEN hf. VERKFRÆDIRÁÐGJAFAR FRV				BYGGDAVERK HF						
				Ármúla 4 108 Reykjavík Talsími: (91) 69 50 00 Bréfasími: (91) 69 50 10 Glerárgötu 30 600 Akureyri (96) 2 25 43 (96) 1 11 90 Bjarnarbraut 8 310 Borgarnes (93) 7 13 17 (93) 7 13 11 Hafnarstræti 1 400 Ísafjörður (94) 37 08 (94) 39 65				SÓLVANGSVEGUR 3, HAFNARFIRDI HREINLETIS- OG HITLAGNIR - NORDURÁLMA KERFISMYND FRÁVEITUL., VATNSL. 1. - 4. HÆÐAR						
Teikn. nr.	Tilvisun á teikningu	Br.	Dags.	Eðli breytingar	Br.	Yf.	Sp.	Hannað	Teiknað	Yfirritað	Samþykkt	Dagsetning	Verk nr.	Teikn. nr.
								HP	HP	GH	Erlingur Halldórsson	MÁJ 1993	93.112	3.107