
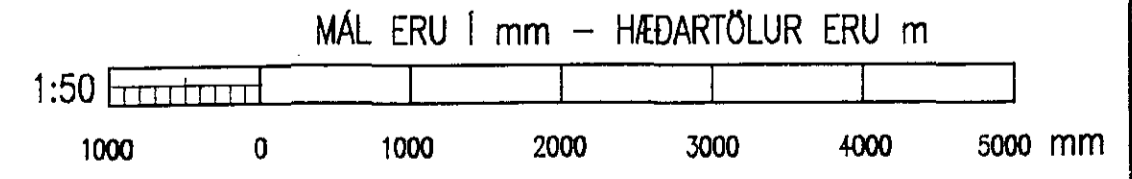


14 JUL 1993

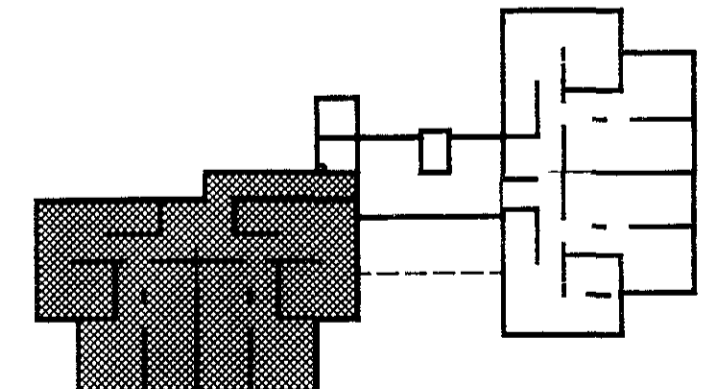

				VERKFRÆDISTOFA SIGURDAR THORODDSEN hf. VERKFRÆDIRÁDGJAFAR FRV				BYGGDAVERK HF						
				Armúla 4 108 Reykjavík (91) 69 50 00 (91) 69 50 10 Glerárgötu 30 600 Akureyri (96) 2 25 43 (96) 1 11 90 Bjarnarbraut 8 310 Borgarnes (93) 7 13 17 (93) 7 13 11 Hafnarstréti 1 400 Ísafjörður (94) 37 08 (94) 39 65				SÓLVANGSVEGUR 3, HAFNARFIRÐI LOFTRÆSING - NORDURÁLMA STOKKAR Á 4. HÆÐ						
Teikn. nr.	Tilvísun a teikningu	Br.	Dags.	Eðli breytingar	Br.	Yf.	Sp.	Hannaó	Teiknaó	Yfirfarió	Sambýkk	Dagsetning	Verk nr.	Teikn. nr.
								HP	HP	EH	Guðm Halldórsson	APRIL 1993	93.112	3.305