
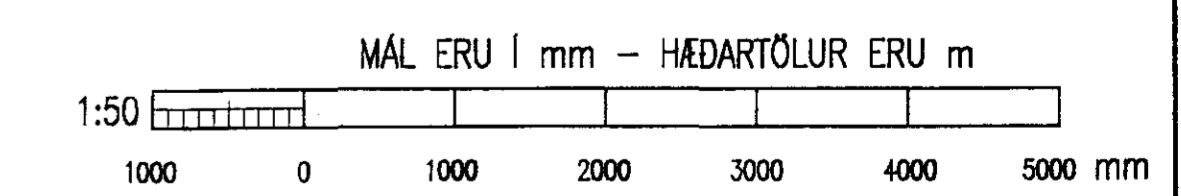


GREINSTOKKAR LIGGI Í ÞAKENANGRUN
 SAFNKASSA OG SAFNSTOKKA SKAL HITAEINANGRA
 MED 50 mm STEINULLARMOTTUM OG VEFJA
 MED MJÓKU PLASTI
 SAFNKASSAR SKULU VERA OPNANLEGIR
 VEGNA HREINSUNAR

14 JUL 1993
 HAFNARFIRÐARFÉL
 BYGGINGAÞRÖUN

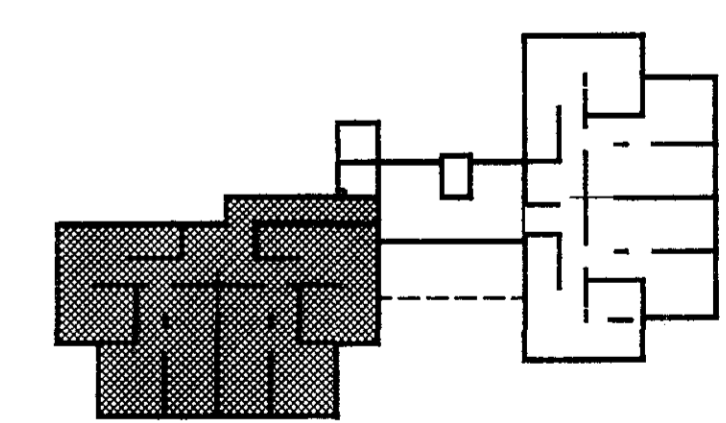

				VST VERKFRÆDISTOFA SIGURDAR THORODDSEN hf. VERKFRÆDIRÁÐGJAFAR FRV				BYGGDAVERK HF						
				Ármúla 4 108 Reykjavík Talsími: (91) 69 50 00 Brefsími: (91) 69 50 10 Glerargötu 30 600 Akureyri (96) 2 25 43 (96) 1 11 90 Bjarnarbraut 8 310 Borgarnes (93) 7 13 17 (93) 7 13 11 Hafnarstræti 1 400 Ísafjarður (94) 37 08 (94) 39 65				SÓLVANGSVEGUR 3, HAFNARFIRÐI LOFTRÆSING - NORDURÁLMA STOKKAR Í RISHÆÐ, ÞAKBLÁSARI						
Teikn. nr.	Tilvisun á teikningu	Br.	Dags.	Eðli breytingar	Br.	Yf.	Sp.	Hannað HP	Teiknað HP	Yfirfarið ETH	Samþykkt Eiríkur Halldórsson	Dagsetning APRIL 1993	Verk nr. 93.112	Teikn. nr. 3.306