
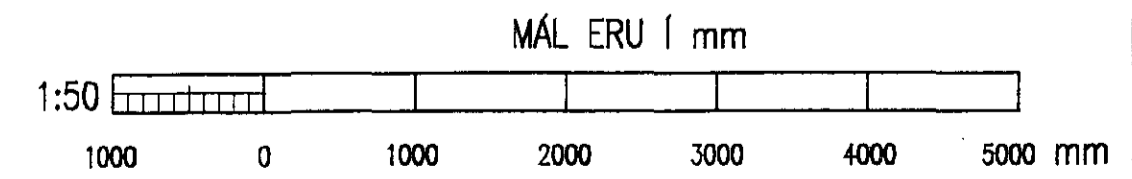
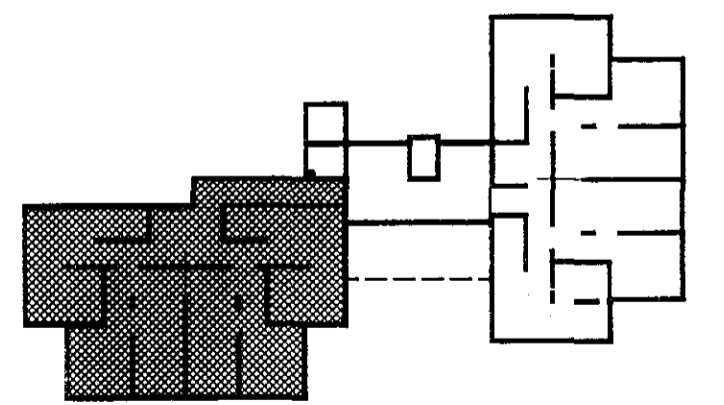


RISTASKRÁ:

NR.	STÆRD mm	LOFTMAGN m <sup>3</sup> /h	GERÐ	FJÖLDI stk.
R1	ø80	(20,50)	KK-80	20
R2	ø100	(60)	KK-100	12
R3	ø125	(100)	KK-125	12

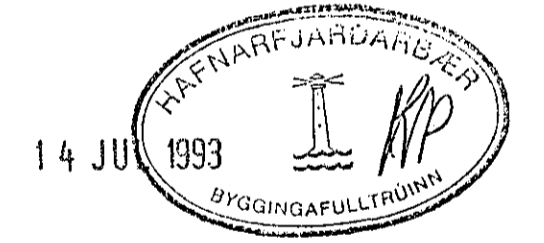

				<b>VERKFRÆDISTOFA SIGURDAR THORODDSEN hf.</b> <b>VERKFRÆDIRÁÐGJAFAR FRV</b>				<b>BYGGDAVERK HF</b> SÓLVANGSVEGUR 3, HAFNARFIRDI LOFTRÆSING – NORDURÁLMA KERFISMYND STOKKA							
				Ármála 4 108 Reykjavík Talsmi: (91) 69 50 00 Brefsími: (91) 69 50 10 Glerárgötu 30 600 Akureyri (96) 2 25 43 (96) 1 11 90 Bjarnarbraut 8 310 Borgarnes (93) 7 13 17 (93) 7 13 11 Hafnarstræti 1 400 Ísafjörður (94) 37 08 (94) 39 65				Dagssetning <b>MAÍ 1993</b>							
Teikn. nr.	Tilvisun á teikningu	Br.	Dags.	Eðli breytingar	Br.	Yf.	Sb.	Hannað HP	Teiknað HP	Yfirfarið EH	Samþykkt Eiður Halldórsson	Verk nr.	93.112	Teikn. nr.	3.307