

**SKÝRINGAR**




a GAT Í PLÖTU, axb mm  
BREIDD x VIDD

b GAT Í VEGG, bxd—Hn  
BREIDD x GATHÆÐ—HÆÐ NEDRI BRÚNAR

d VEGGRAUF LÖDRETT, bxdxh—Hn  
BREIDD x DÝPT x HÆÐ—HÆÐ NEDRI BRÚNAR

d VEGGRAUF LÁRETT, lxdxh—Hn  
LENGD x DÝPT x HÆÐ—HÆÐ NEDRI BRÚNAR

b GRÖP Í PLÖTU, lxbxd  
LENGD x BREIDD x DÝPT

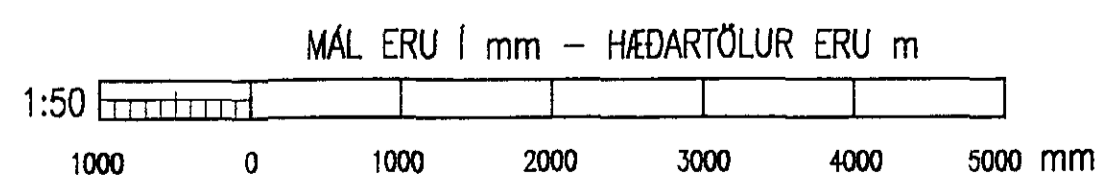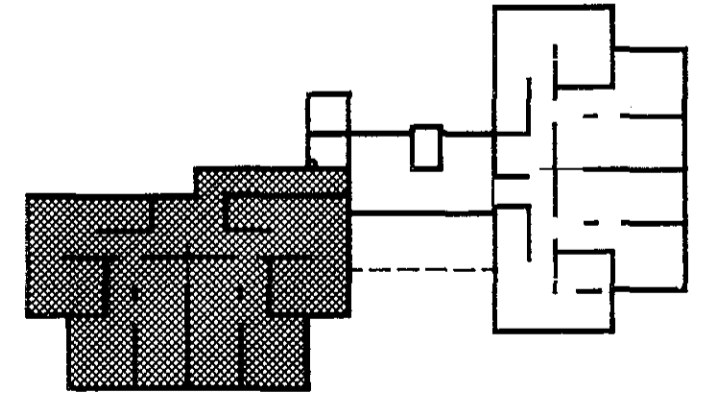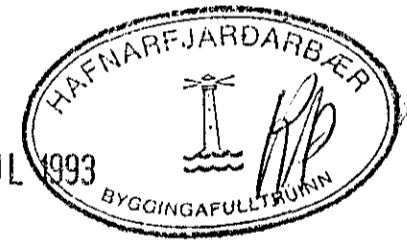

				<b>VST</b> VERKFRÆDISTOFA SIGURDAR THORODDSEN hf. VERKFRÆDIRÁÐGJAFAR FRV				<b>BYGGDAVERK HF</b>						
				Ármúla 4 108 Reykjavík (91) 69 50 00 (91) 69 50 10 Glerárgötu 30 600 Akureyri (96) 2 25 43 (96) 1 11 90 Bjarnarbraut 8 310 Borgarnes (93) 7 13 17 (93) 7 13 11 Hafnarstræti 1 400 Ísafjörður (94) 37 08 (94) 39 65				SÓLVANGSVEGUR 3, HAFNARFIRÐI GATAPLAN — NORDURÁLMA VEGGIR OG LOFTPLATA Á 3. HÆÐ						
Teikn. nr.	Tilvísun á teikningu	Br.	Daqs.	Eðli breytingar	Br.	Yf.	Sp.	Hannað	Taknað	Yfirfarið	Samþykkt	Dagsetning	Verk nr.	Teikn. nr.
								HP	HP	GH	Eirinn Hallgrímsson	APRIL 1993	93.112	3.404