


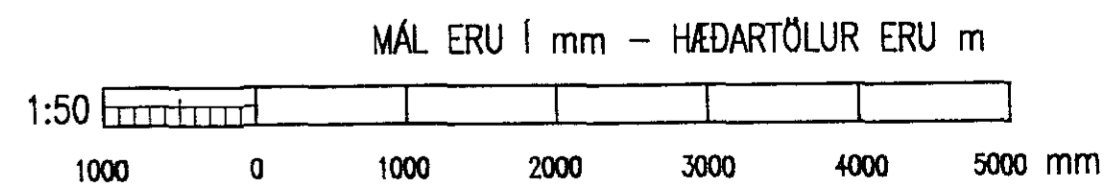
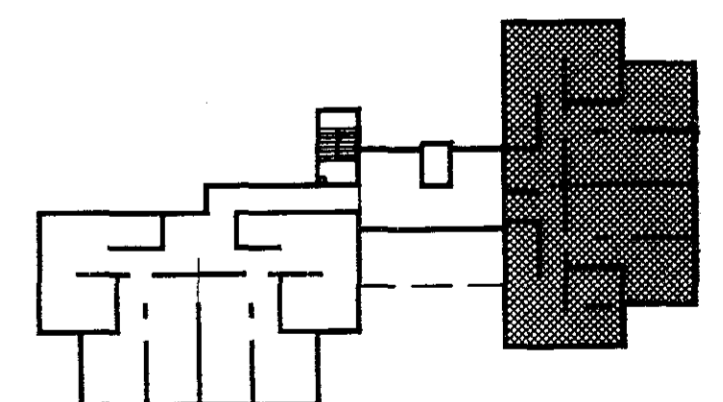


SKÝRINGAR

-  a GAT Í PLÖTU, axb mm
BREIDD x YIDD
-  b GAT Í VEGG, bxdh—Hn
BREIDD x GATHÆÐ—HÆÐ NEDRI BRÚNAR
-  d VEGGRAUF LÖÐRÉTT, bxdh—Hn
BREIDD x DÝPT x HÆÐ—HÆÐ NEDRI BRÚNAR



VST VERKFRÆDISTOFA SIGURDAR THORODDSEN hf.
VERKFRÆDIRÁÐGJAFAR FRV

Ármúla 4 108 Reykjavík Talsími: (91) 69 50 00 Brefsími: (91) 69 50 10
Glerárgötu 30 600 Akureyri (96) 2 25 43 (96) 1 11 90
Bjarnarbraut 8 310 Borgarnes (93) 7 13 17 (93) 7 13 11
Hafnarstræti 1 400 Ísafjörður (94) 37 08 (94) 39 65

BYGGDAVERK HF

SÓLVANGSVEGUR 3, HAFNARFIRÐI
GATAPLAN - SUÐURÁLMA
VEGGIR OG LOFTPLATA Á 1. HÆÐ

Teikn. nr.	Tilvisun á teikningu	Br.	Dags.	Eðli breytingar	Br.	Yf.	Sp.	Hannað HP	Teiknað HP	Yfirfarið GH	Sambykkt Eiðin Halldóttir	Dagsetning APRIL 1993	Verk nr. 93.112	Teikn. nr. 1.402
------------	----------------------	-----	-------	-----------------	-----	-----	-----	--------------	---------------	-----------------	------------------------------	--------------------------	--------------------	---------------------