



14 JUL 1993
 HAFNARFJARDARBAER
 BYGGINGAFULLTRUINN

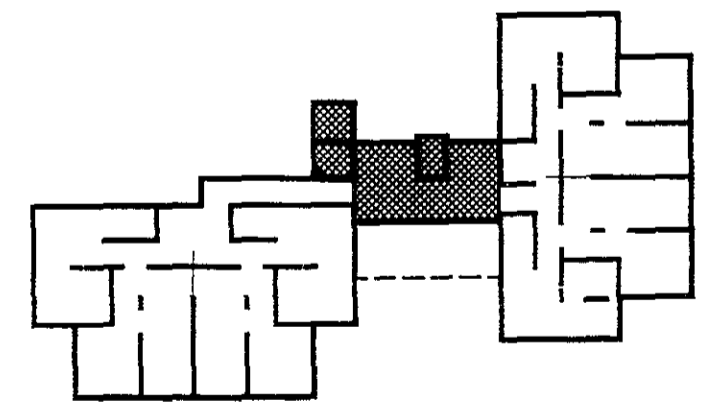

MÁL ERU í mm - HÆDARTÖLUR ERU m

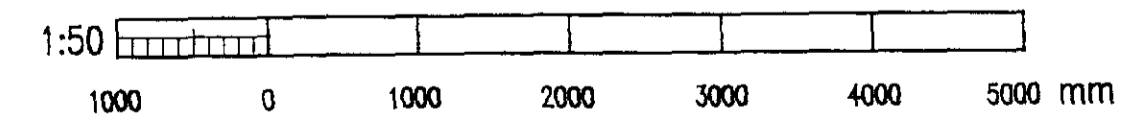

				VST VERKFRÆDISTOFA SIGURDAR THORODDSEN hf. VERKFRÆDIRÁÐGJAFAR FRV				BYGGDAVERK HF						
				Ármúla 4 108 Reykjavík (91) 69 50 00 (91) 69 50 10 Glerárgötu 30 600 Akureyri (98) 2 25 43 (96) 1 11 90 Bjarnarbraut 8 310 Borgarnes (93) 7 13 17 (93) 7 13 11 Hafnarstréti 1 400 Ísafjörður (94) 37 08 (94) 39 65				SÓLVANGSVEGUR 3, HAFNARFIRÐI HREINLÆTIS- OG HITALAGNIR - TENGIÁLMA FRÁVEITUL., VATNSL., HITALAGNIR OG LOFTST. Á 4. HÆÐ						
Teikn. nr.	Tilvisun á teikningu	Br.	Dags.	Eðli breytingar	Br.	Yf.	Sp.	Hannað HP	Teiknað HP	Yfirfarið EH	Samþykkt Eiðmáttalinn	Dagsetning APRIL 1993	Verk nr. 93.112	Teikn. nr. 2.106