
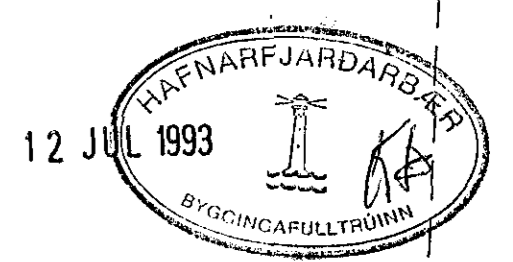
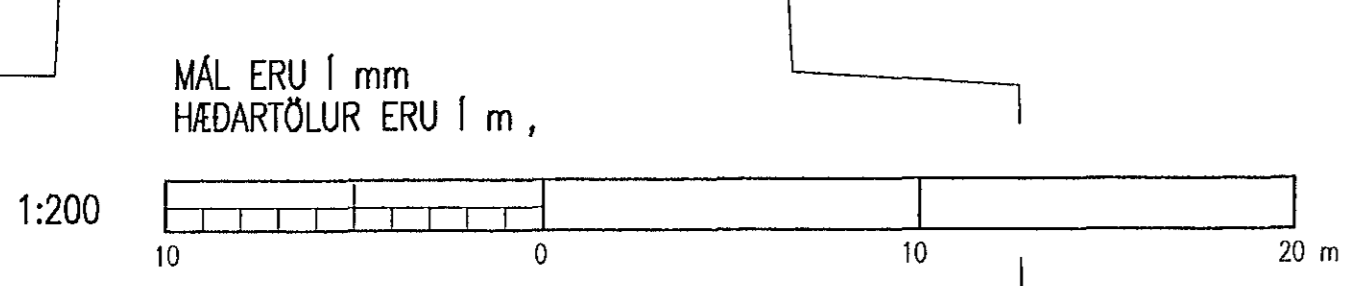


HNTASKRÁ

PKT.	X	Y
L100	22506.844	9319.584
L102	22491.600	9400.755
L103	22496.275	9400.446
L104	22494.950	9486.362
L105	22496.315	9486.710
L106	22499.533	9469.075
L107	22502.303	9463.398
L108	22504.025	9454.987
L109	22505.987	9450.579
L110	22507.469	9439.557
L111	22509.972	9431.100
L112	22512.976	9430.367
L113	22515.651	9441.159
L114	22516.082	9441.369
L115	22526.895	9439.419
L116	22529.074	9471.029
L117	22531.169	9483.139
L118	22537.444	9495.534
L119	22531.660	9497.891
L120	22536.439	9493.900
L121	22534.109	9502.987
L122	22538.459	9519.908
L123	22534.132	9531.723
L124	22531.652	9516.957
Cl	22515.945	9517.186

SKÝRINGAR
 NF = GÖTUNIDURFALL
 GERD BRUNNA OG GÖTUNIDURFALLA SJÁ TEIKN. 0.004
 GERD SVELGRUNNS SJÁ TEIKN. 0.004

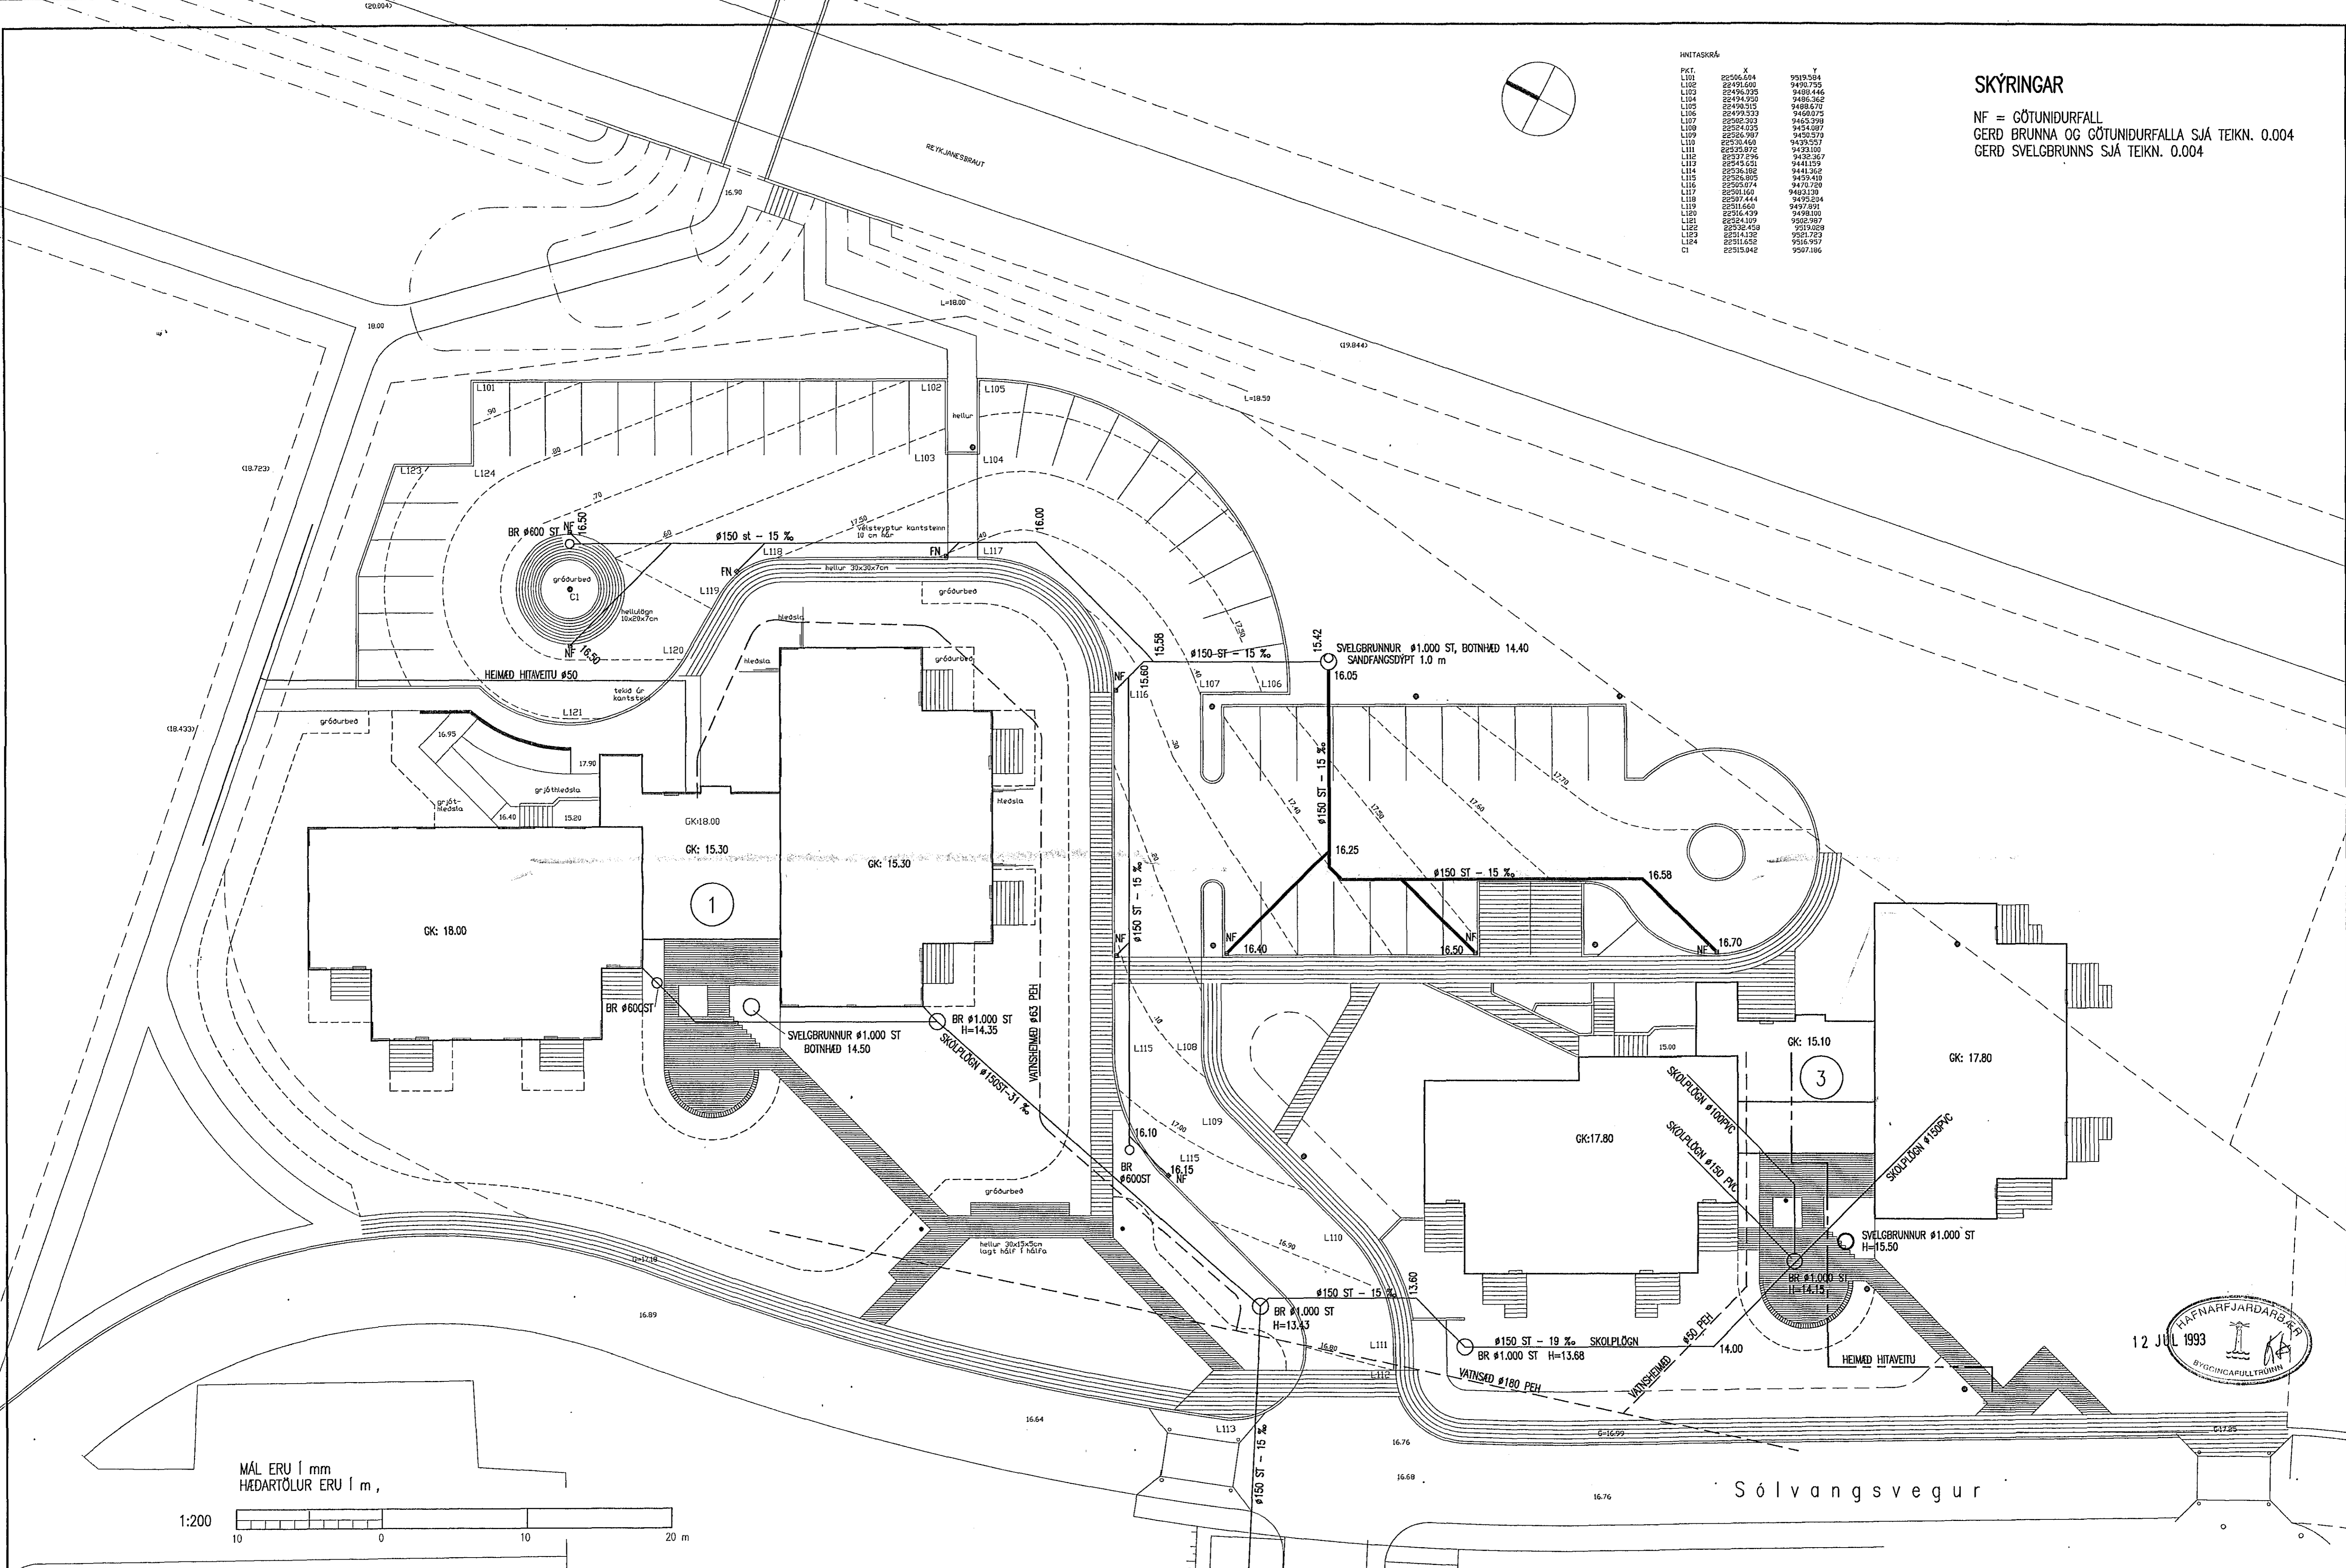

				<p>VST VERKFRÆÐISTOFA SIGURDAR THORODDSEN hf. VERKFRÆÐIRÁÐGJAFAR FRV Ármúla 4 108 Reykjavík Sími: (91) 69 50 00 (91) 69 50 10 Glerárgötu 30 600 Akureyri (96) 2 28 43 (96) 2 76 61 Bjarnarbrú 8 310 Borgarnes (93) 7 13 17 Hafnarstræti 1 400 Ísafjörður (94) 37 08 (94) 39 65</p>				<p>BYGGDAVERK HF SÓLVANGSVEGUR 3, HAFNARFIRDI HREINLETIS- OG HITAGNIR HEILD FRÁVEITULAGNIR Í LÖD, HEIMADAR VATNS- OG HITAVEITU</p>								
Teikn. nr.	Tilvisun á teikningu	Teikn. nr.	Tilvisun á teikningu	Br.	Dags.	Edli breytingar	Br.	Yf.	Sp.	Höfundur HP	Talunna HP	Yfirfari ETH	Sambýskt Einar Halldórsson	Dagsetning MÁI 1993	Verk. nr. 93.112	Talunna nr. 0.005