



Samþykkt á fundi byrings-
nefndar L. 301 v. 1986
BYGGINGAULLERAN
I HAFNARFIRDI
Steinjar Jónsson

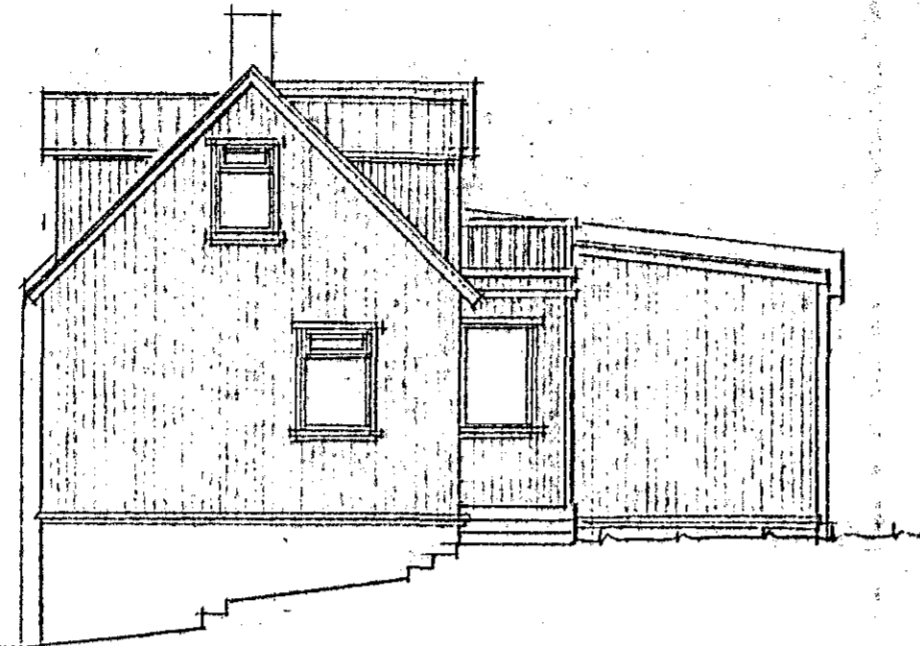



NÖRÐ-VESTUR 1:100




SUÐ-VESTUR 1:100

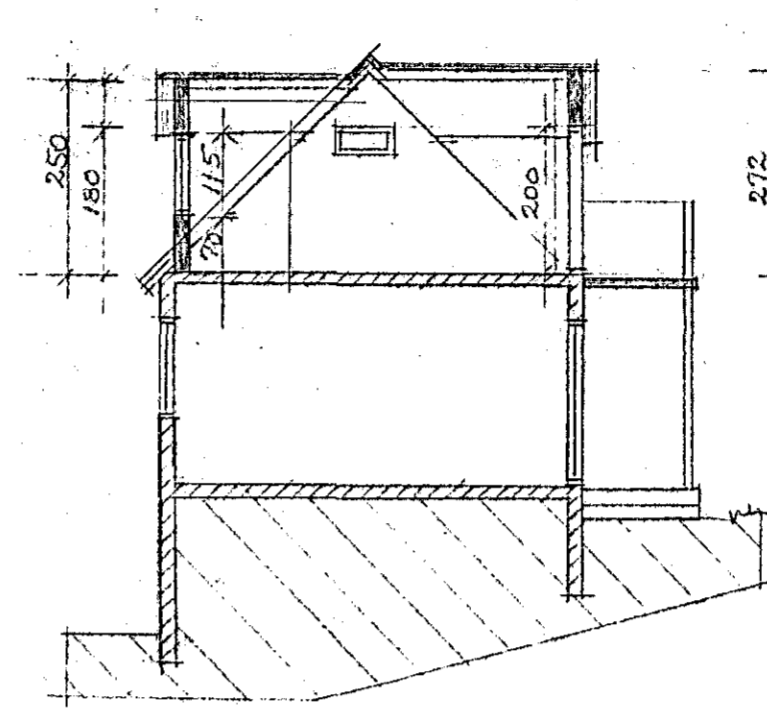


SNIP 1:100

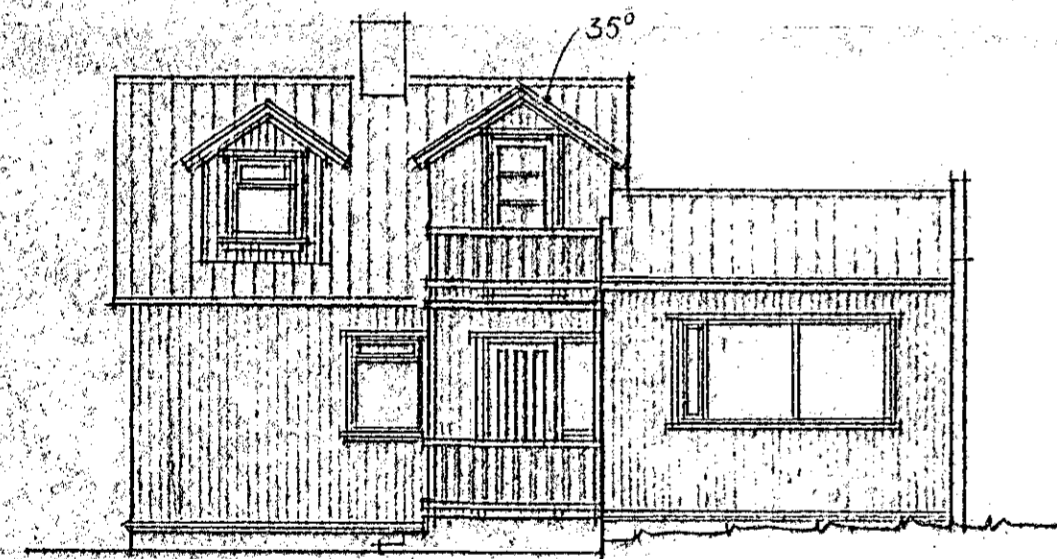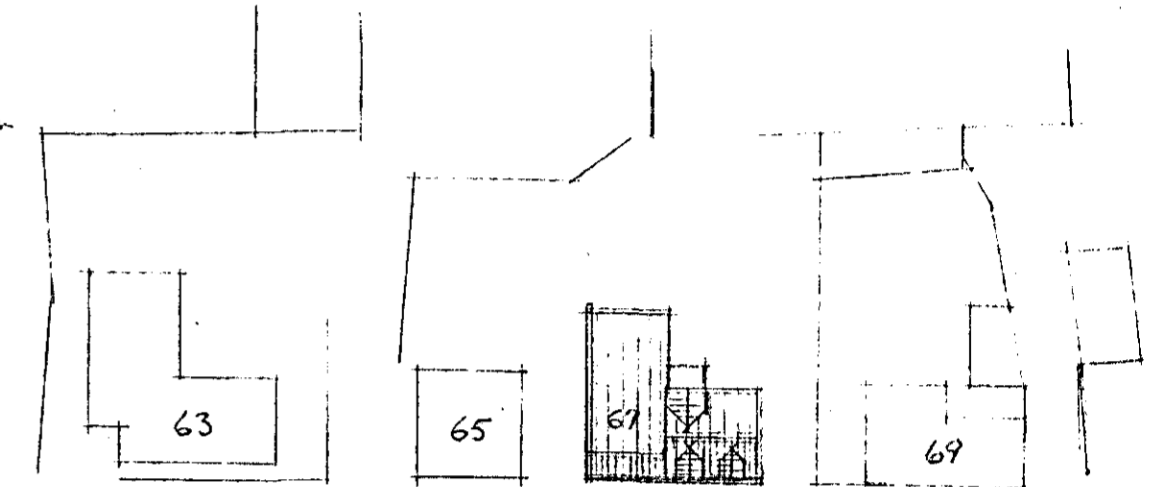

SUÐ-AUSTUR 1:100

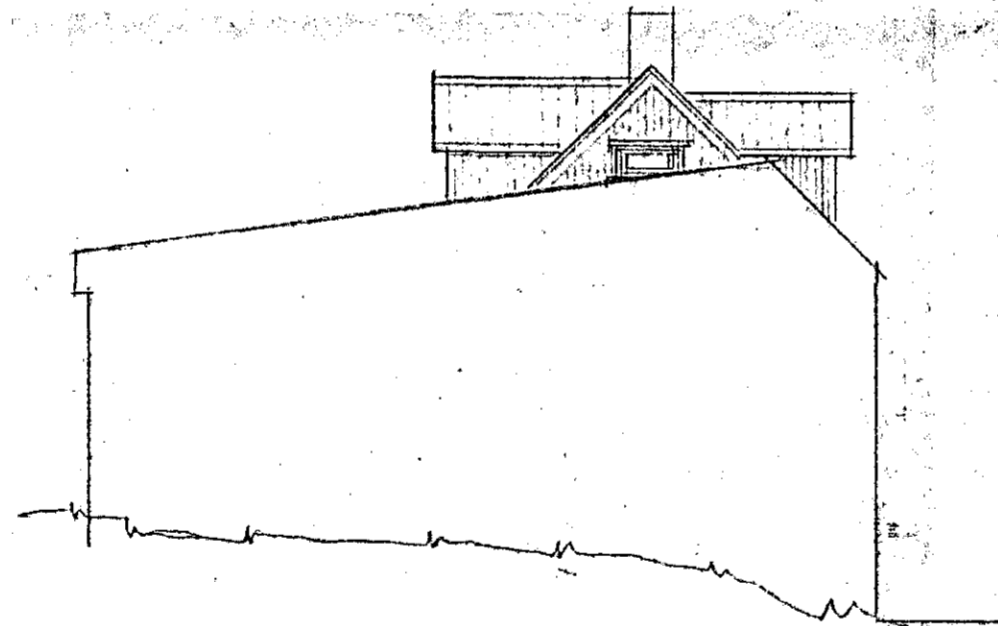


NÖRÐ-AUSTUR 1:100

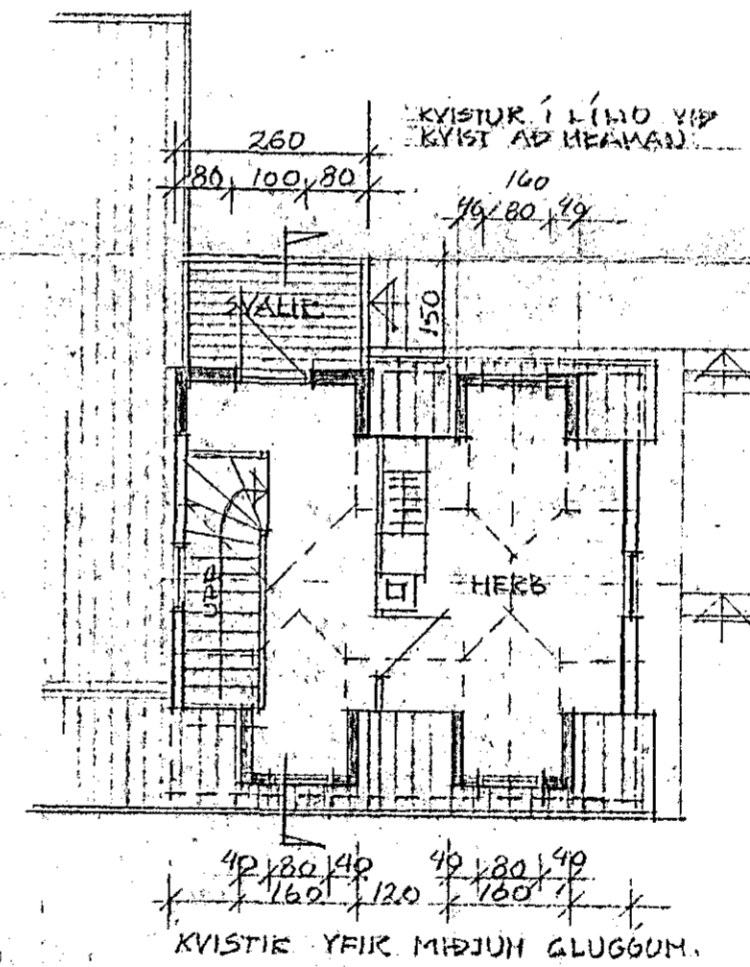

GRÖNNMYND EFRU HEDAR 1:100

SUÐURGATA

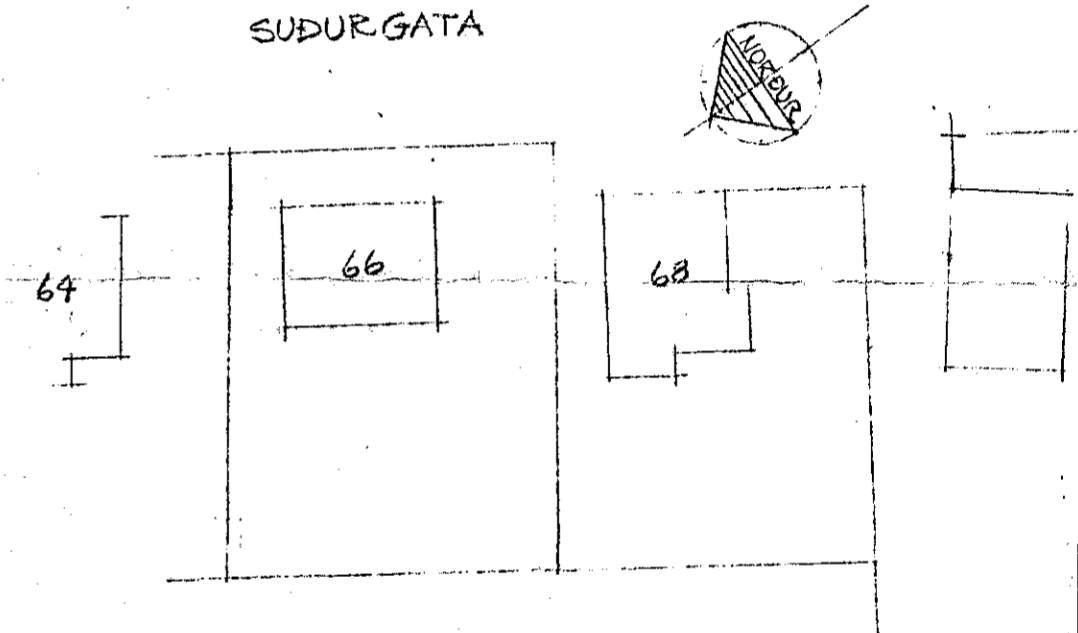

AFSTÖÐUMYND 1:500

STÆKKUN: 9.8 m³ - 14 m³

$\frac{1}{2} \times 3,6 \times 1,5 \times 1,6 = 4 \text{ m}^3$

$1,5 \times 1,6 = 2,4 \text{ m}^2$

ÖLL MÁL STAÐFESTIST MEÐ MÆLINGU Á STAÐNUM.

BREYTT Í APRÍL 1986.

TEIKNISTOFAN REYKJAVÍKURVEGI 60, 220 HAFNARFIRDI
PÁLL V. BJARNASON ARKITEKT, FAI s. 54355

SUÐURGATA 67, HAFNARFIRÐI EINHÝLISHÚS

KVISTIR

Páll V. Bjarnason

69.01

DAGS.	OKT. 1983
KVARDI	1:100 1:500
HANNAÐ	P.V.B.
TEIKNAD	A.E.
YFIRF.	P.V.B.