




Samþykkt á fundi bygginga-
nefndar þ. 12.10. 1983
BYGGINGAVALTRÖNN
I HAFNARFIRÐI
Páll J. Björnsson

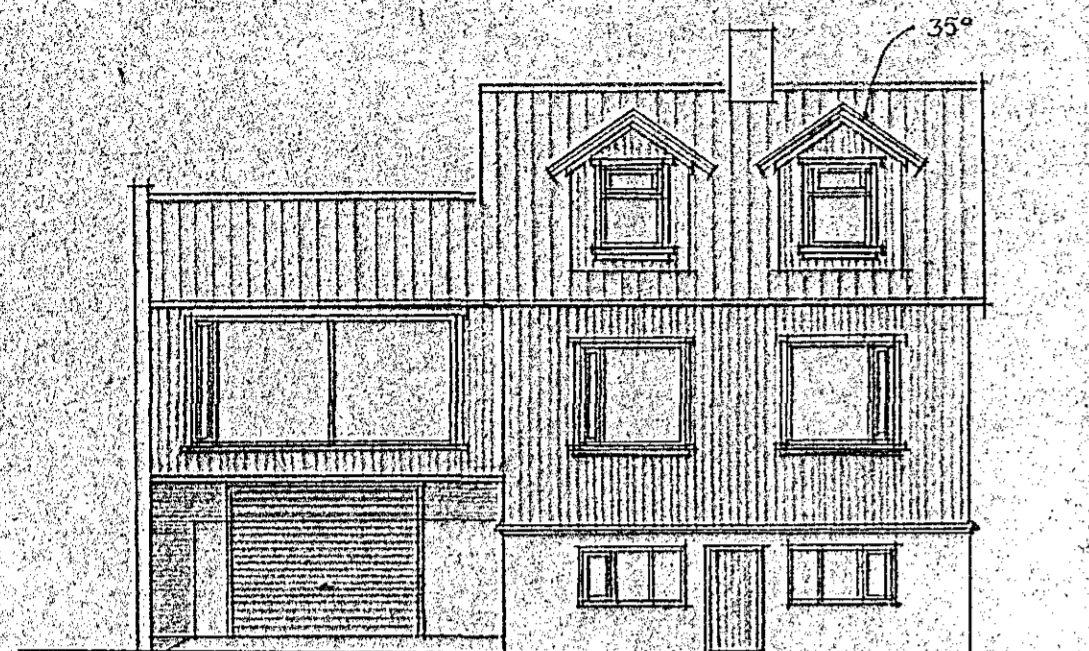


NORÐ-VESTUR 1:100

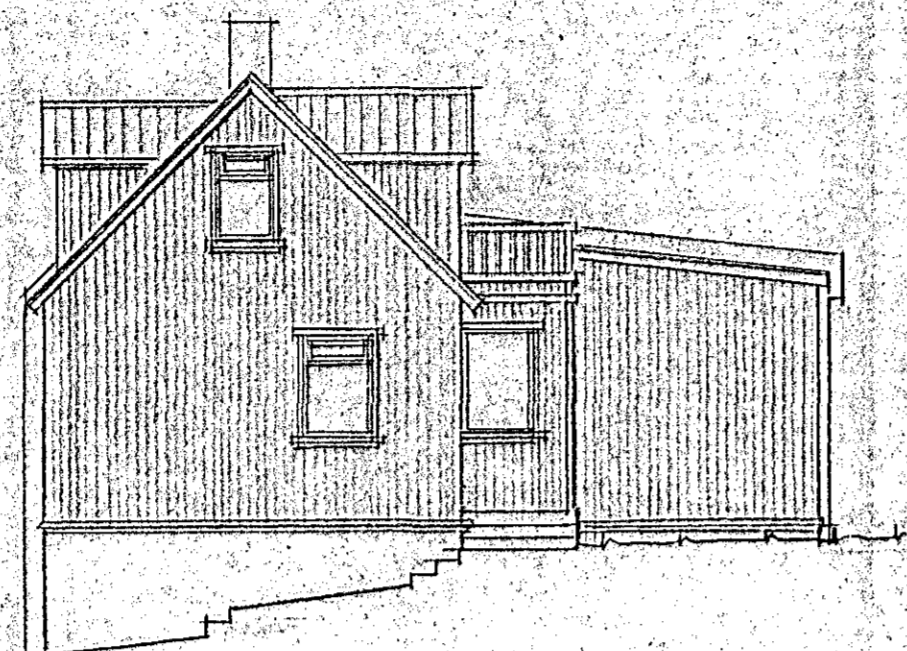


SUÐ-VESTUR 1:100

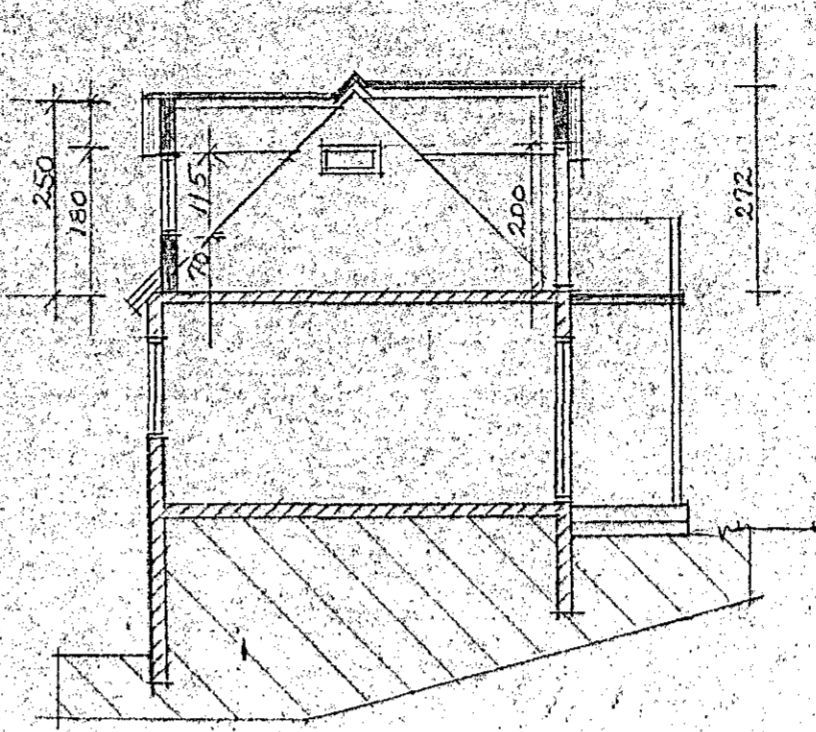


SNIP 1:100

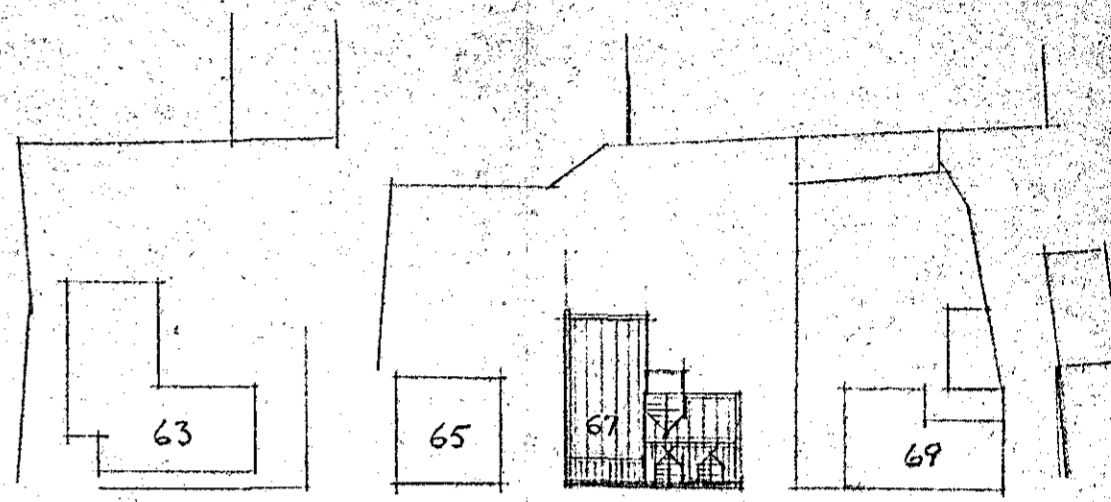


SUÐURGATA

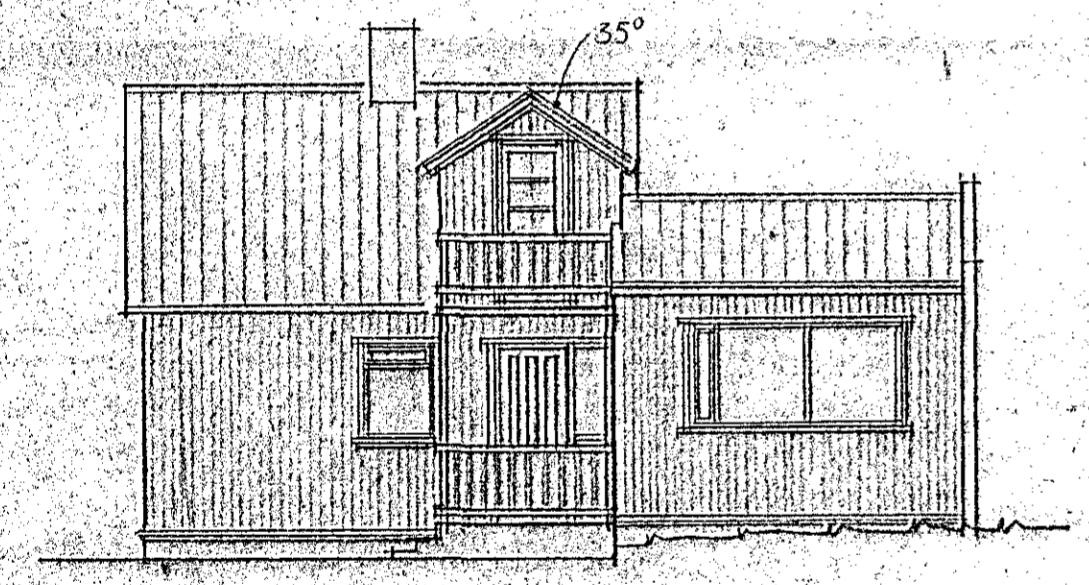


SUÐ-AUSTUR 1:100

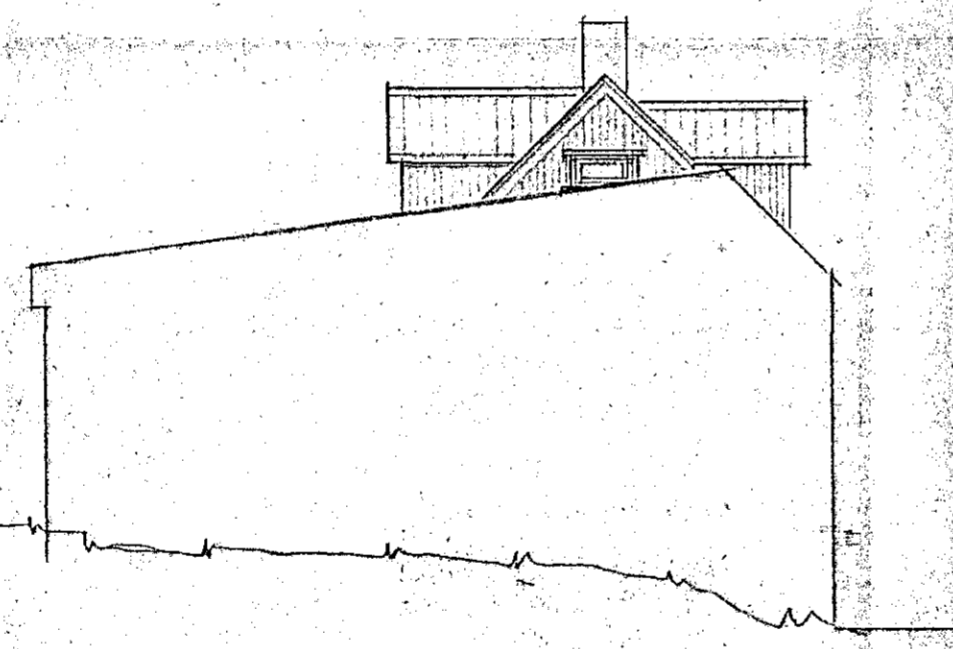

NORÐ-AUSTUR 1:100

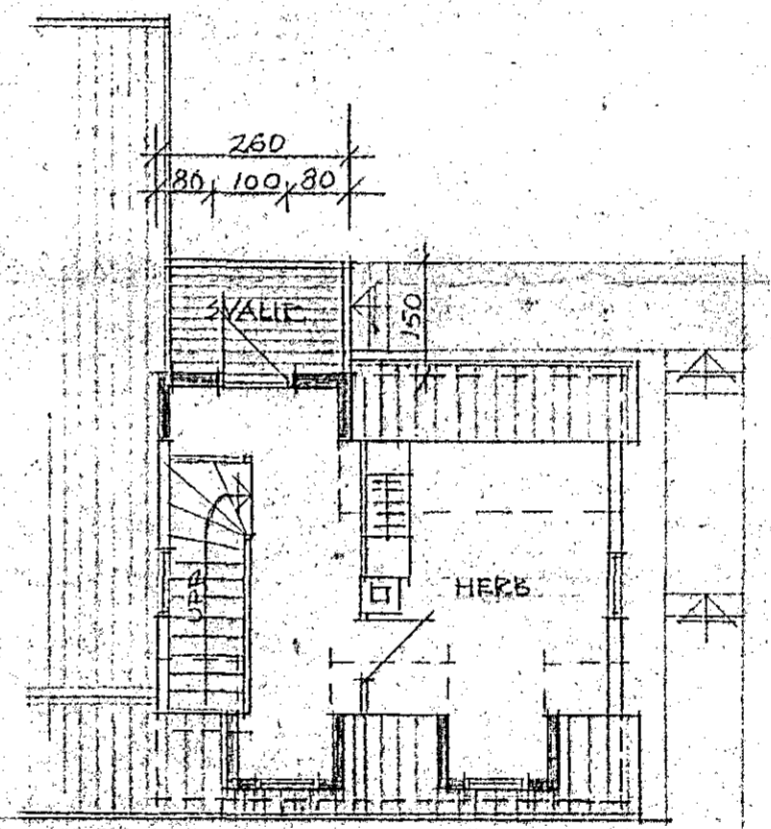

GRUNNMYND EFRU HÆÐAR 1:100

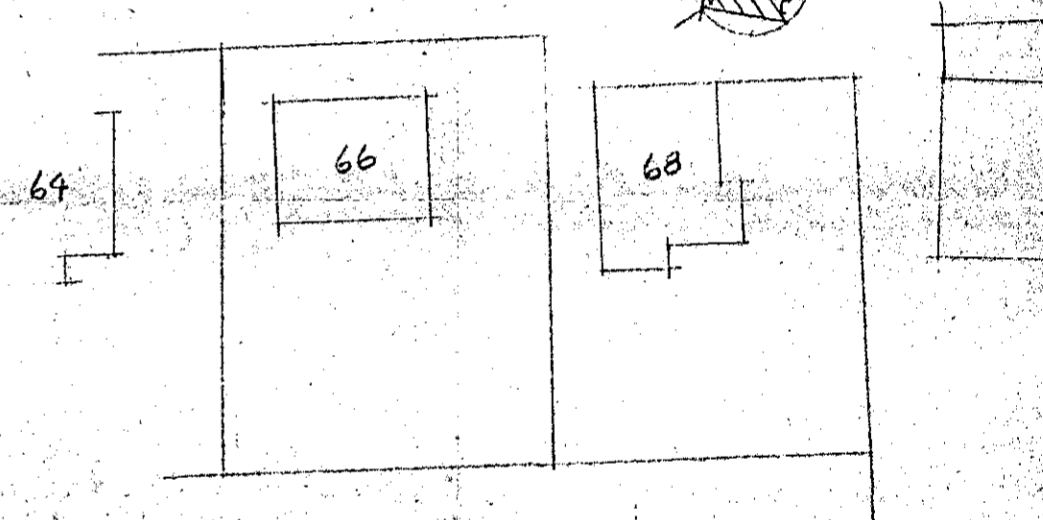

AFSTÖÐUMYND 1:500

STÆKKUN: 9,8 m³ - 14 m³

8470-0670 01

ÖLL MÁL STAÐFESTIGT MEÐ MÆLINGU Á STAÐNUM.

TEIKNISTOFAN REYKJAVÍKURVEGI 60, 220 HAFNARFIRÐI PÁLL V. BJARNASON ARKITEKT, FAI s. 54355		98.01
SUÐURGATA 67, HAFNARFIRÐI EINBÝLISHÚS		DAGS. OKT. 1983
KVISTIR		KVARDI 1:100 1:500
<i>Páll J. Björnsson</i>		HANNAÐ P.V.B.
		TEIKNAD A.E.
		YFIRF. P.V.B.