

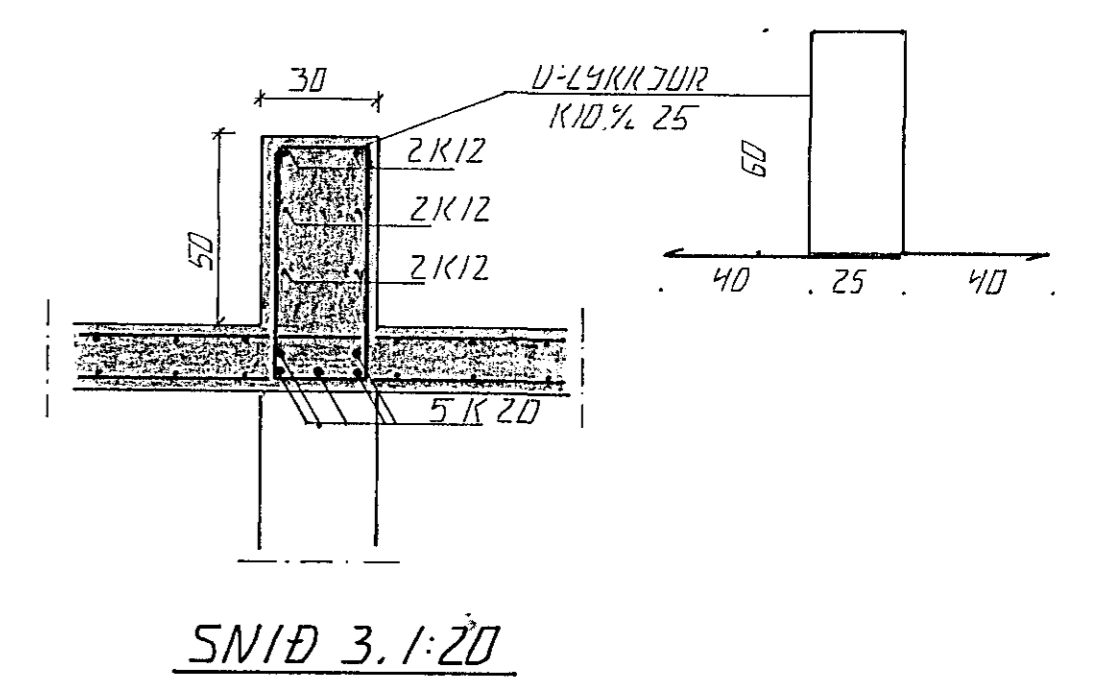
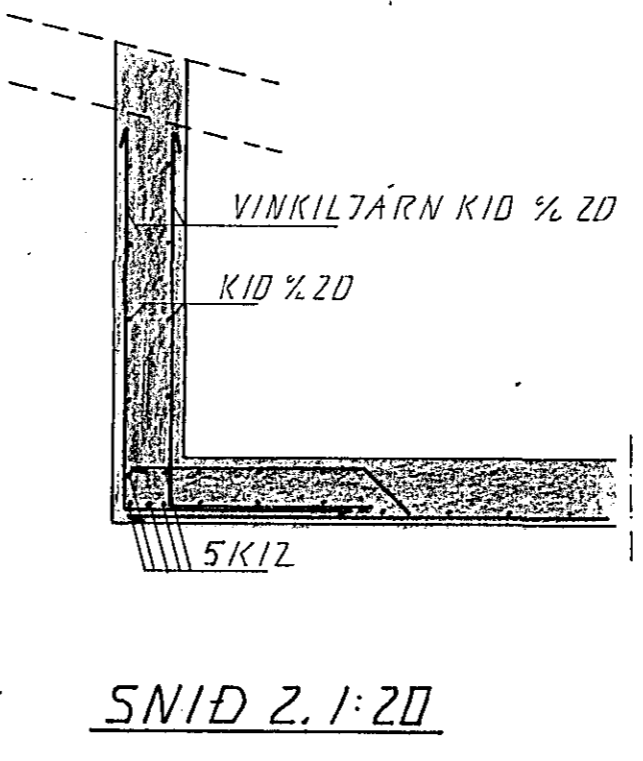
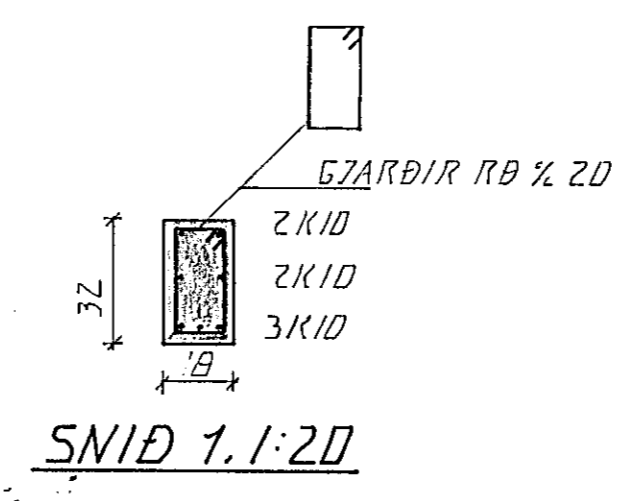
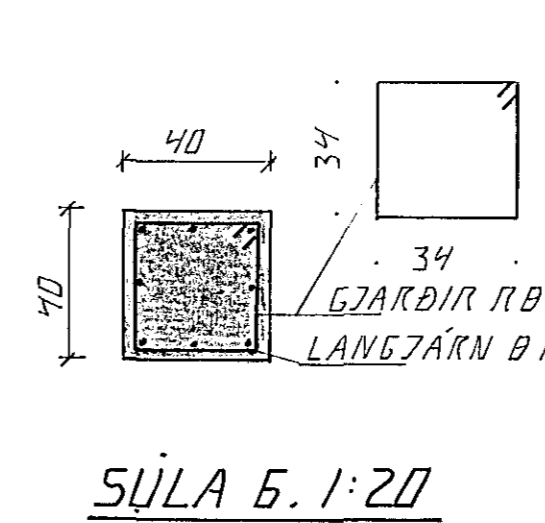
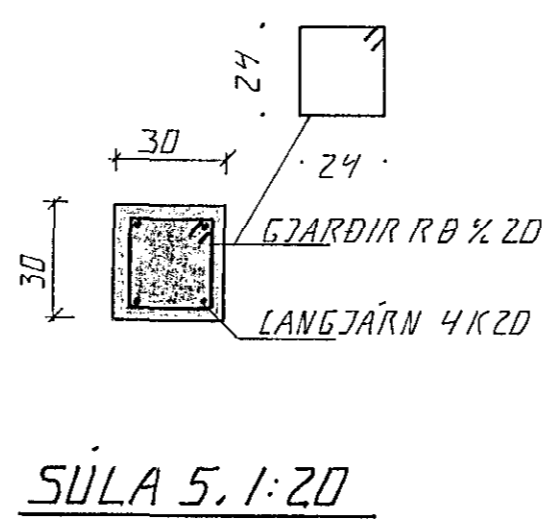
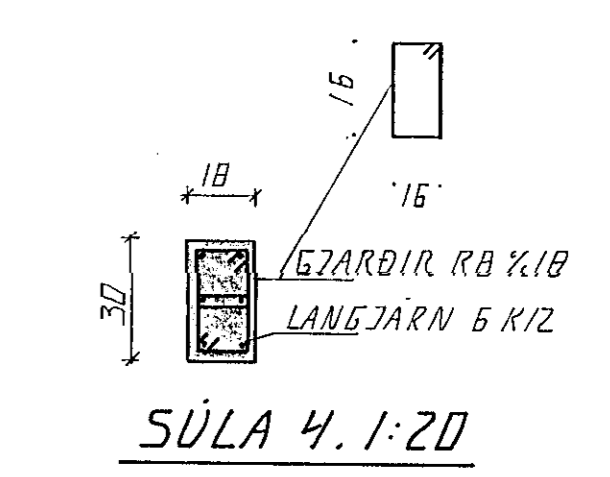
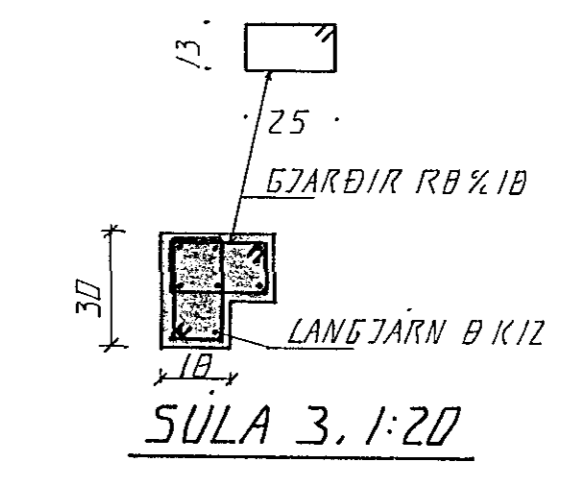
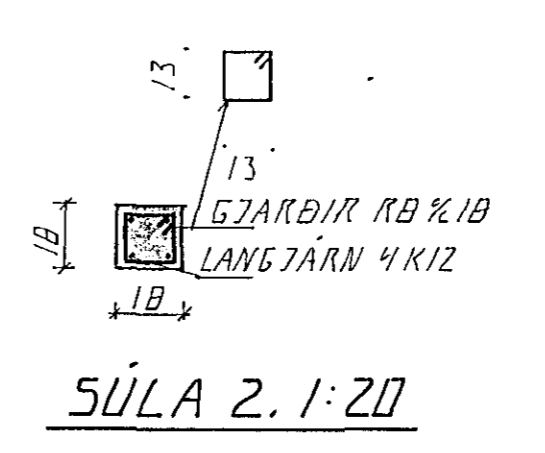


GRUNNMÝND. 1:50

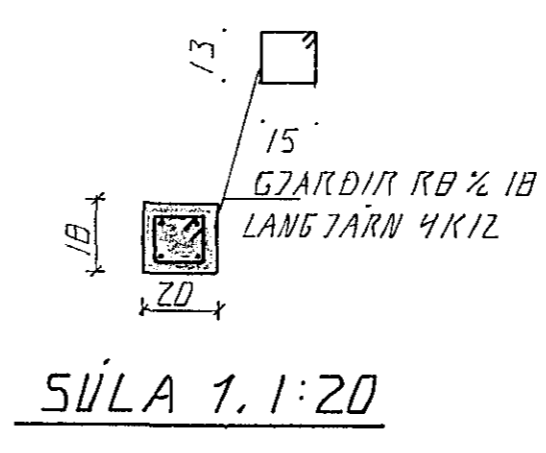

04 NOV 1991

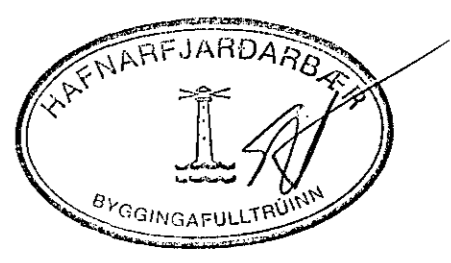

BR.NR.	DAGS	EDLI	BREYTINGAR	SIGN.
GOLFSKALI KEILIS HVALEYRARVELL				DAGS AGÚST 91
VEGGJAFI I HÆÐ. PLATA YFIR I.HÆÐ				HANNA 42
MÆLIKV. 1:50. 1:20				TEIKNAR 42
SIGURÐUR ÞORLEIFSSON TEKNIFRÆÐINGUR F.T.T.F.I.				VERK NR. 9114
STRANDGÖTU 11 HAFNARFIRÐI SÍMI 54151/54255				BLAD NR. 1-04