



SNID 4-4 x 1:20

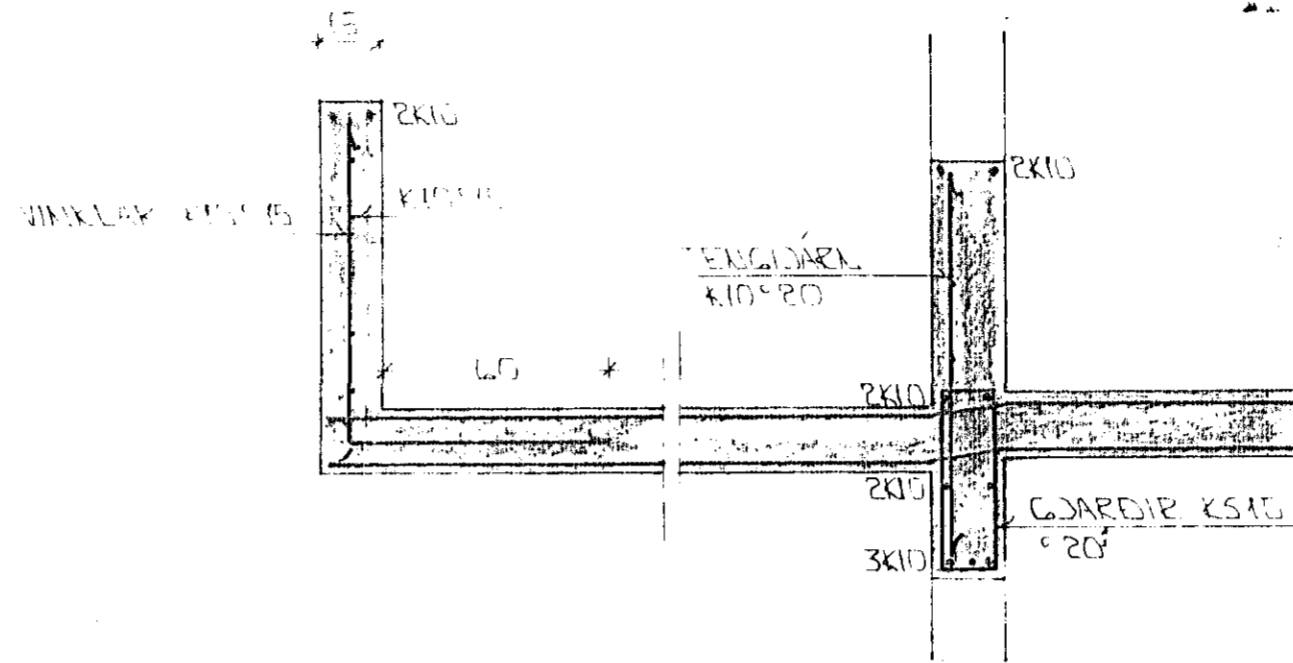


SNID 7-7 x 1:20


BENDING PLÓTTI SÁ GELNUM.

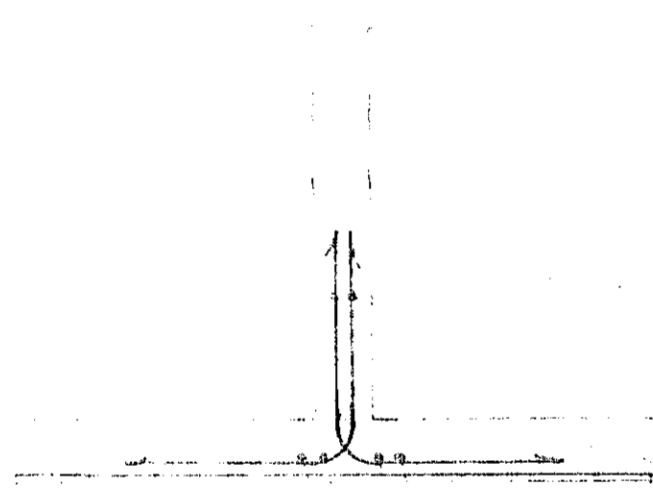

SNID 5-5 x 1:20

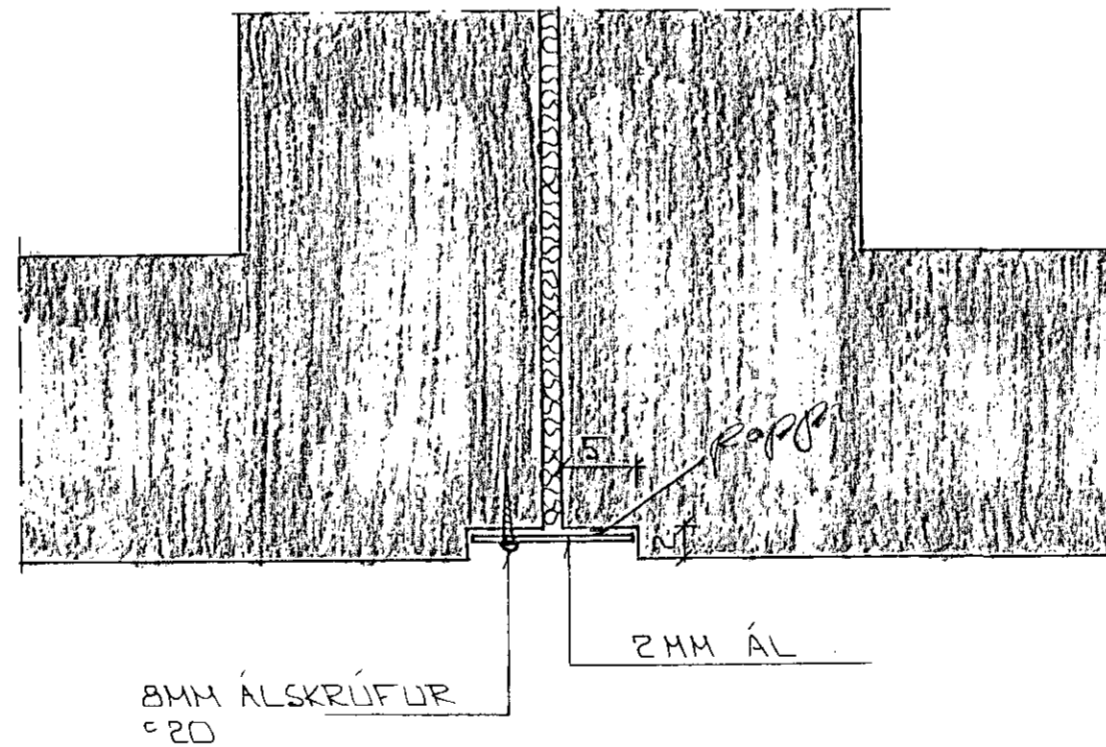

SÉRMYND A FRÁGANÐUR ÞENNSLUKILA x 1:5

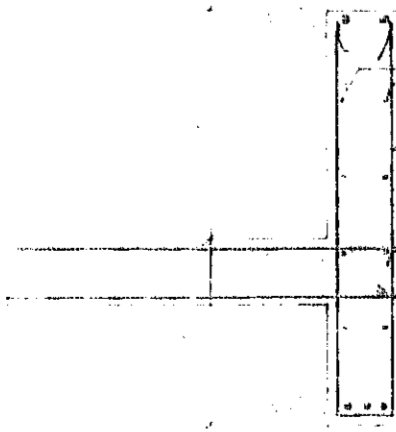


SNID 6-6 x 1:20

HR	DAGS	EDL HR	BYGN

STEKKJARBERG 2
HAFNARFIRÐI

BENDING - SLIÐ

MKV x 1:20
DAGS APRIL 94
VERK NR 9403
TEIKN NH 1-06
HANNAD
TEIKNAD GK
YFIRFARID

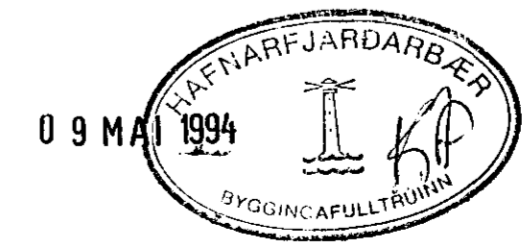

TEKNIÞJÓNUSTA
SIGURDAR ÞORLEIFSSONAR HF