



OFNATAFLA STEKKJARBERG 2 HAFNARFIRÐI

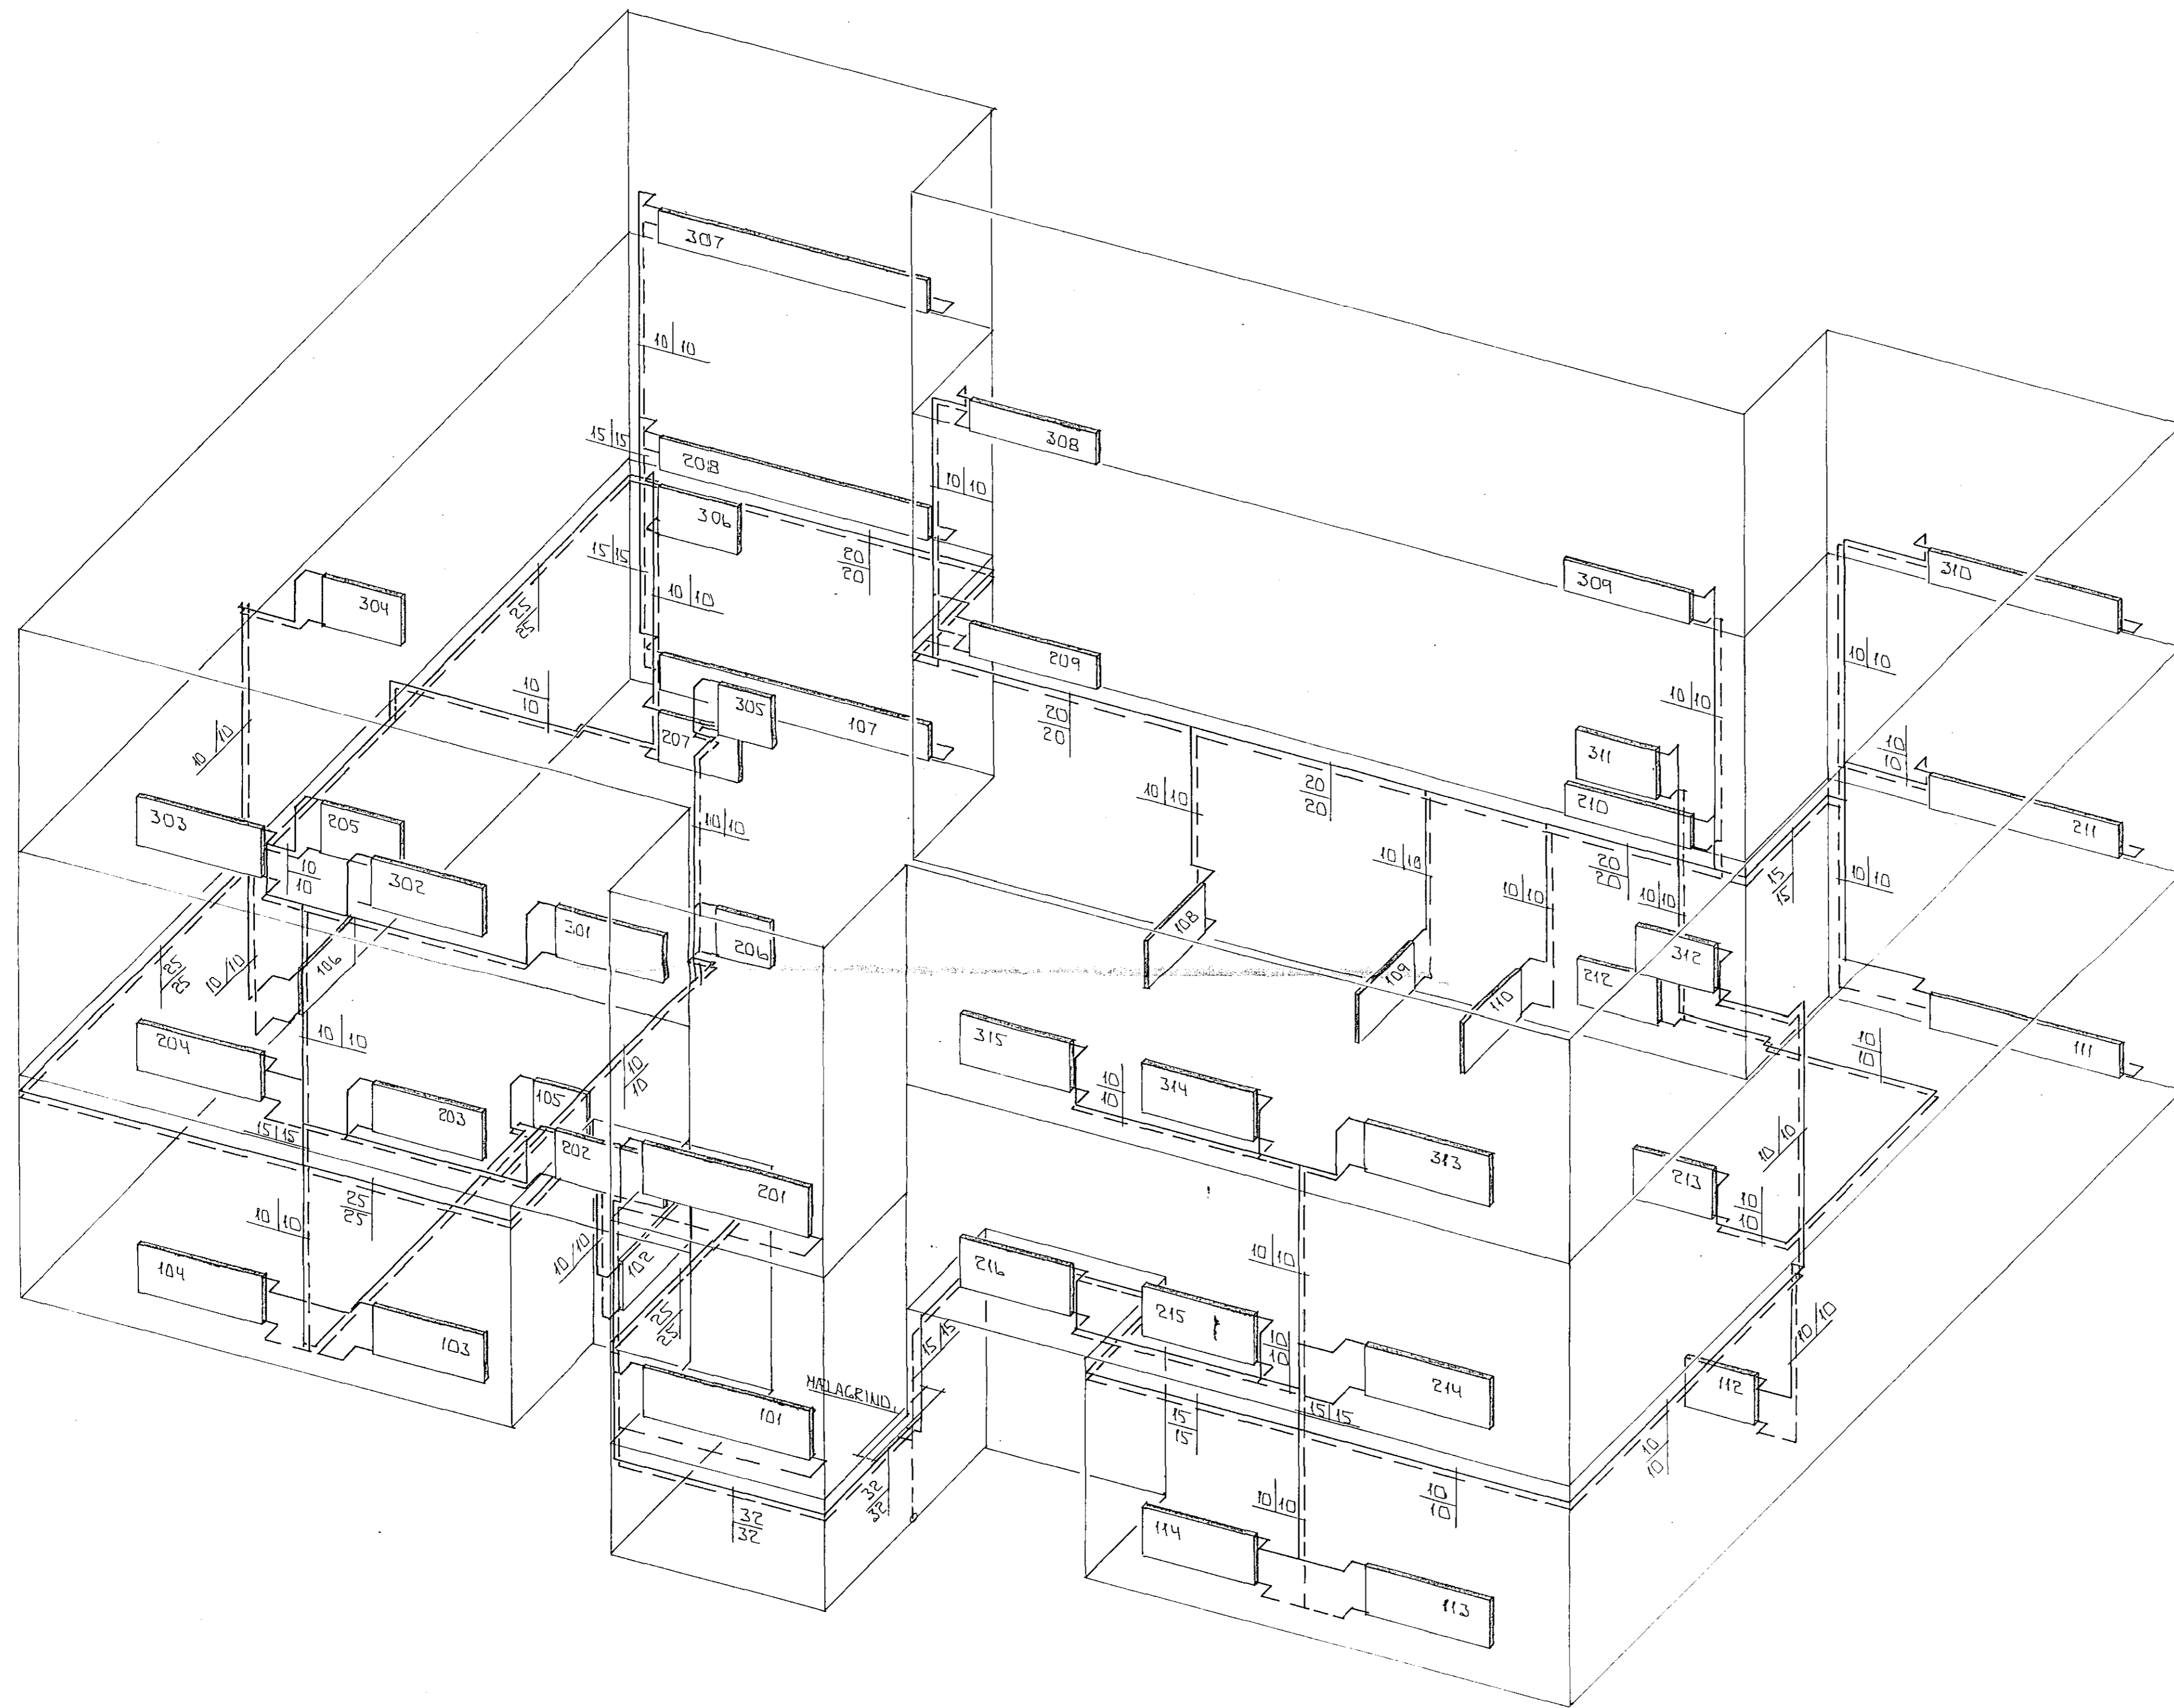

ofn nr.	Staðsetn.	Hitaþörf kcal/h	Lengd MM	m. hæð MM	tenging	ofn nr.	Staðsetn.	Hitaþörf kcal/h	Lengd MM	m. hæð MM	tenging
101	STIGAHÚS	1.630	2.200	600		301	HERB	810	1.400	600	
102	AND	600	1.200	600		302	HERB	810	1.400	600	
103	HERB	900	1.400	600		303	HJÓN	1.300	1.600	600	
104	HJÓN	1.310	1.600	600		304	BAD	600	800	600	
105	HOL	600	600	600		305	HOL	600	800	600	
106	BAD	600	900	600		306	ÞVOTTUR G	500	1.000	600	
107	STOFA	3.600	3.400	600		307	STOFA	2.400	3.400	400	
108	ÞVOTTUR G	500	1.000	600		308	ELDH	1.300	1.600	400	
109	BAKANDD	500	1.000	600		309	ELDH	1.300	1.600	400	
110	ÞVOTTUR G	500	1.000	600		310	STOFA	2.100	3.400	400	
111	STOFA	3.150	3.400	600		311	ÞVOTTUR G	400	1.000	600	
112	BAD	600	900	600		312	BAD	600	1.000	600	
113	HJÓN	1.220	1.600	600		313	HJÓN	1.220	1.600	600	
114	HJÓLVAGNAR	1.130	1.400	600		314	HERB	810	1.400	600	
201	STIGAHÚS	1.600	2.200	600		315	HERB	810	1.400	600	
202	HERB	810	1.400	600							
203	HERB	810	1.400	600							
204	HJÓN	1.300	1.600	600							
205	BAD	600	800	600							
206	HOL	600	700	600							
207	ÞVOTTUR G	500	1.000	600							
208	STOFA	2.400	3.400	400							
209	ELDH	1.300	1.600	400							
210	ELDH	1.300	1.600	400							
211	STOFA	2.100	3.400	400							
212	ÞVOTTUR G	400	1.000	600							
213	BAD	600	1.000	600							
214	HJÓN	1.220	1.600	600							
215	HERB	810	1.400	600							
216	HERB	810	1.400	600							

SAMTALS 49.580

RÚMMYND HITALAGNA 1:50

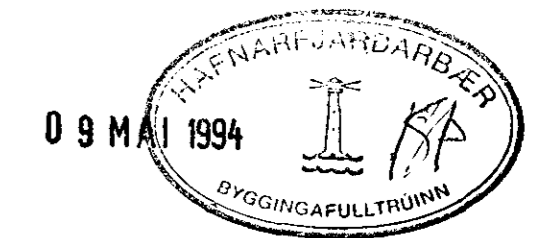

BR	DAGS	EDLI BR	SIGNA
----	------	---------	-------

STECKJARBERG 2
HAFNARFIRÐI

RÚMMYND - HITALAGNA

MKV 1:50
DAGS APRIL 94
VERK NR 9403
TEIKN NR 2-06
HANNAD
TEIKNAD GJK
YFIRFARID



STRANDGÖTU 11 - 220 HAFNARFJORDUR - SIMI 54296 - FAX 54297