


1. HAFNARFJÖRÐUR  
 2. LAKHATTI KL. 20  
 3. LÖBENT KL. 20  
 4. FEGG HINNAR HANSA KL. 20  
 5. GRIND HINNAR HANSA KL. 25 H

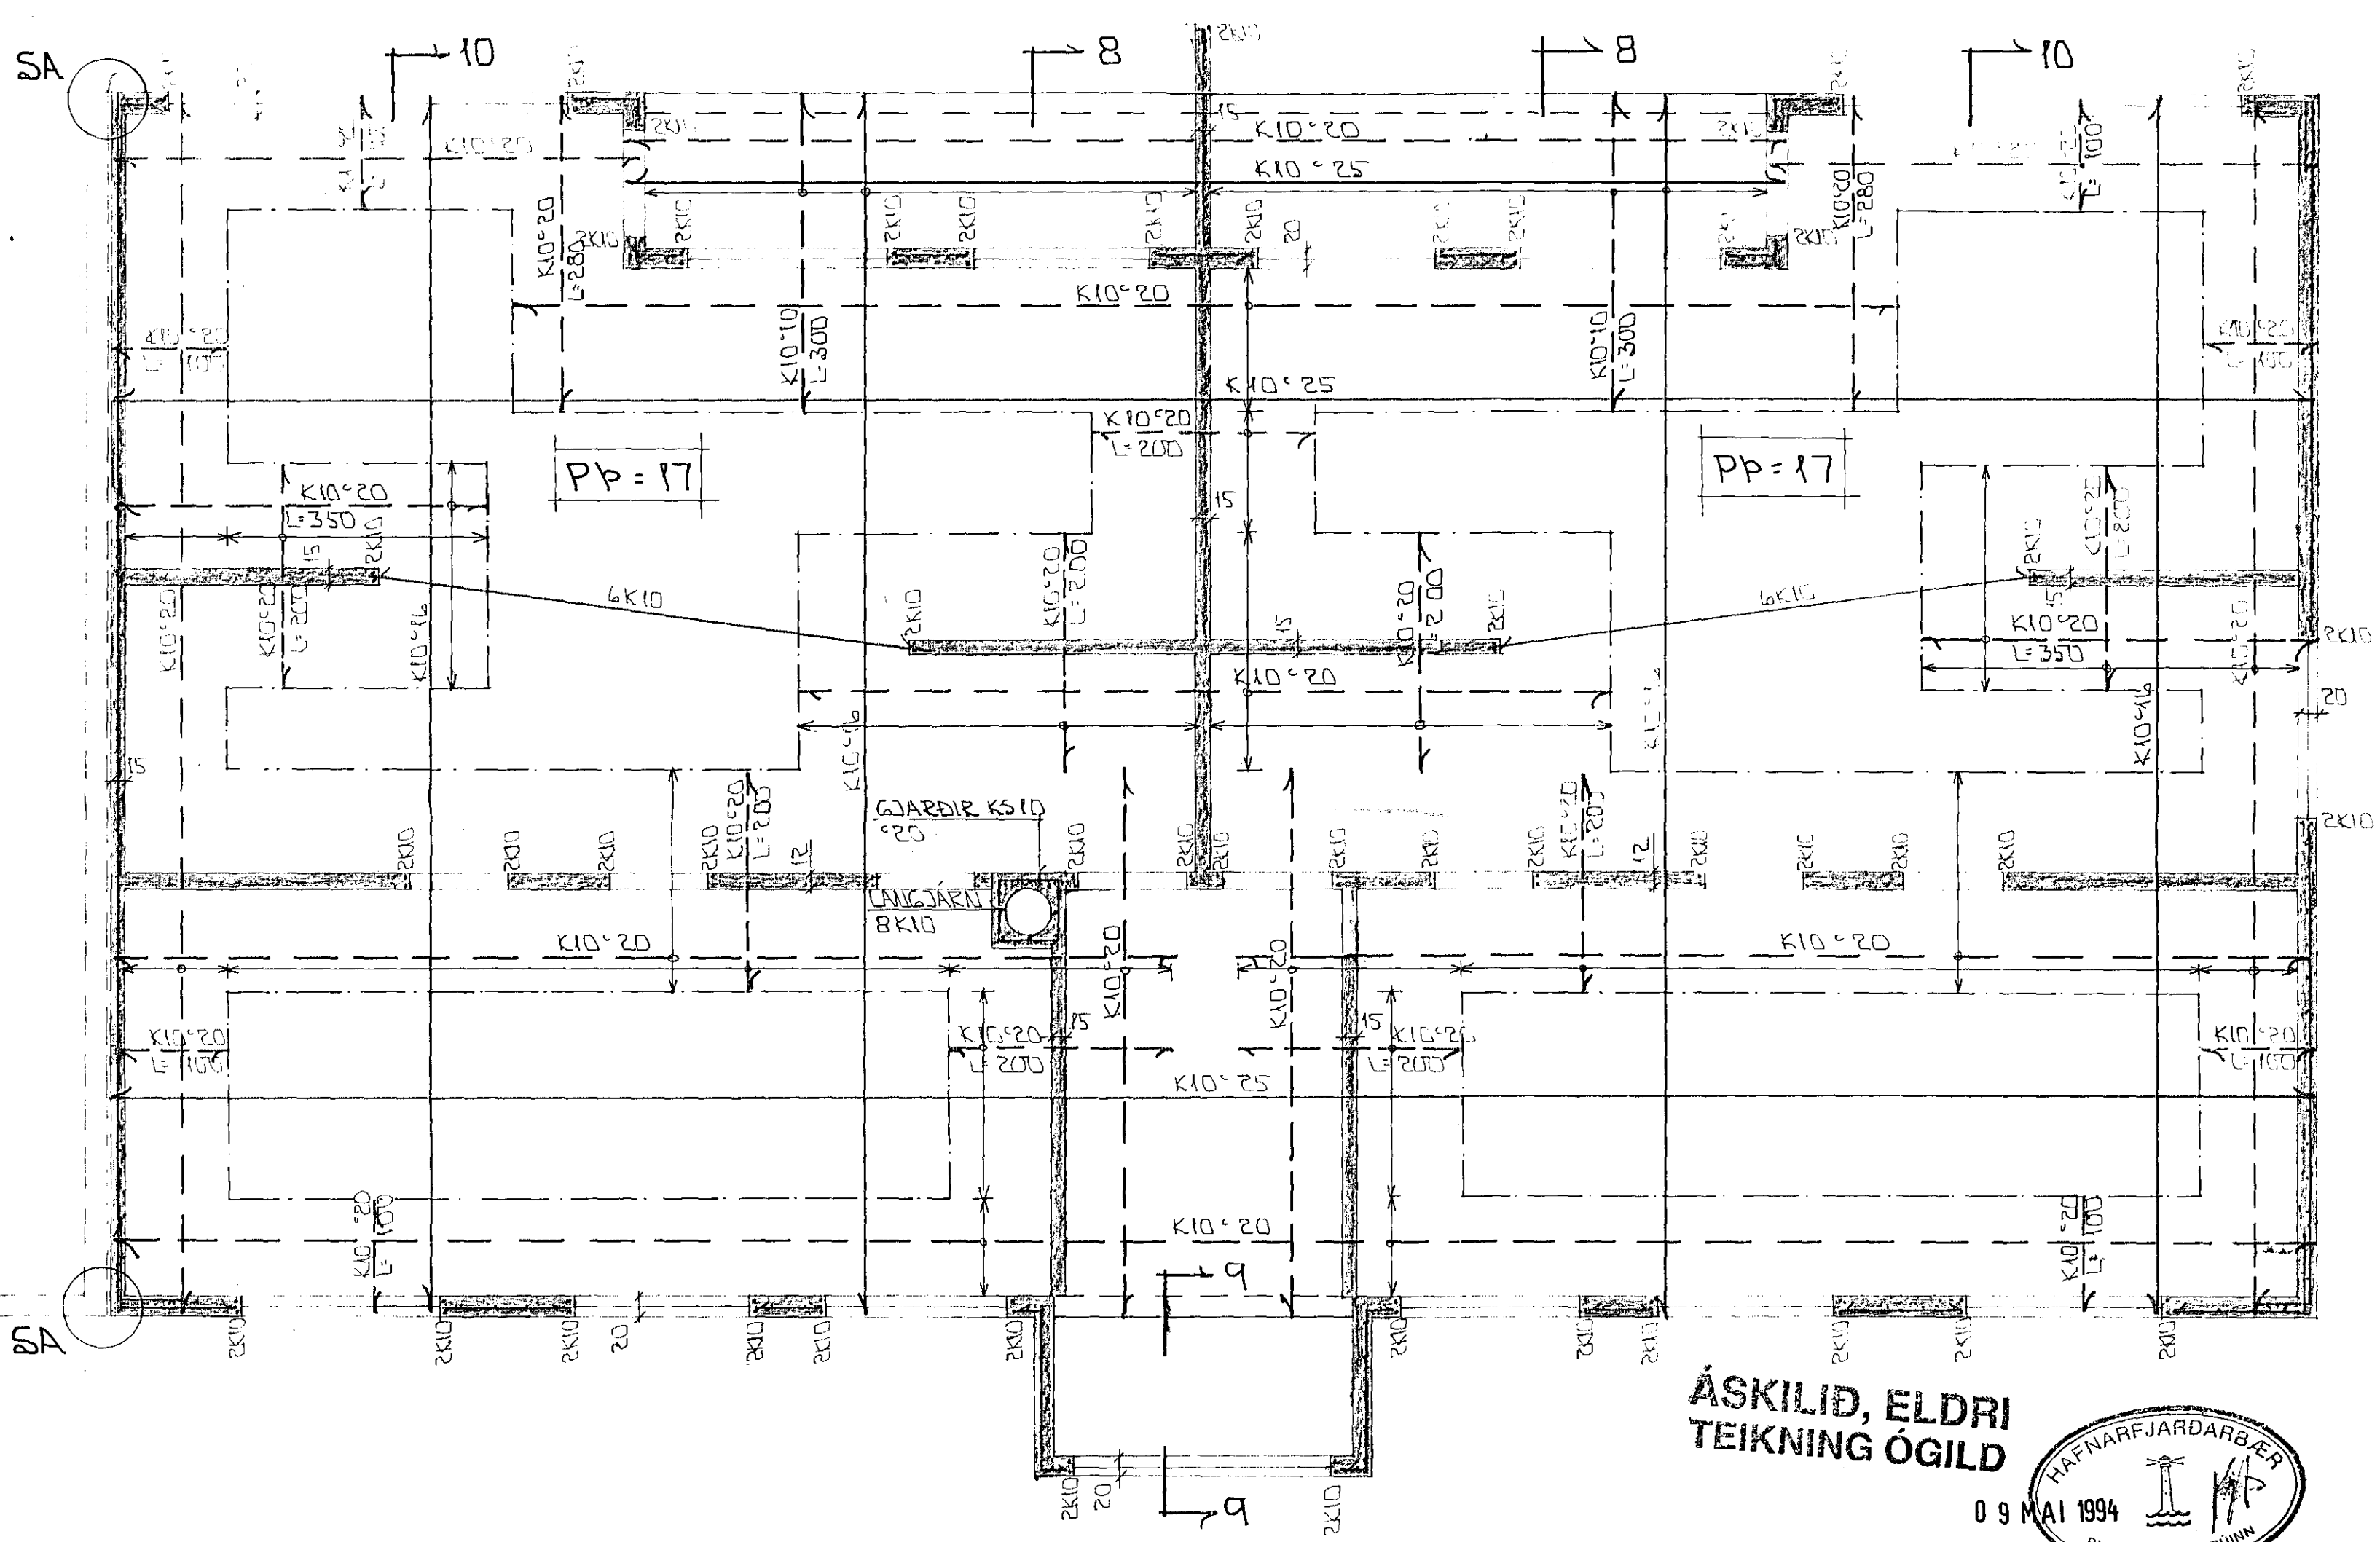


SA

SA

GRUNNMÝND • 1:50

ÁSKILIÐ, ELÐRI  
 TEIKNING OGILD

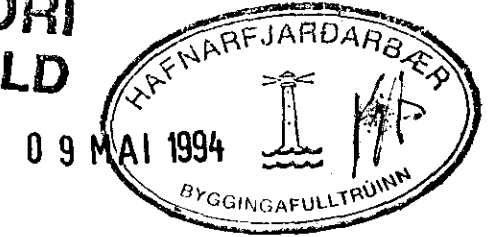

SKÝRINGAR

STEYPA:
S > 250
VS ≤ 0.5
LOFT ≥ 6%
SEMENT ≥ 300 KG/M <sup>3</sup>

ALMENNAR SKÝRINGAR SJÁ BL. NR 1-01  
 SMÍÐ SJÁ BL. NR 1-08

BR	DAGS	EDLI BR	SIGN.

STEKKJARBERG 4  
 HAFNARFIRÐI

BENDING VEGGJA 3 HEDAR  
 BENDING PLOTU YFIR 3 HED

MKV. 1:20 • 1:50
DAGS DES '93
VERK NR 9336
TEIKN NR 1-05
HANNAÐ
TEIKNAD GK
YFIRFARID


**TÆKNIPJÓNUSTA**  
**SIGURDAR ÞORLEIFSSONAR HF**