



SNID 4 - 4 x 1:20

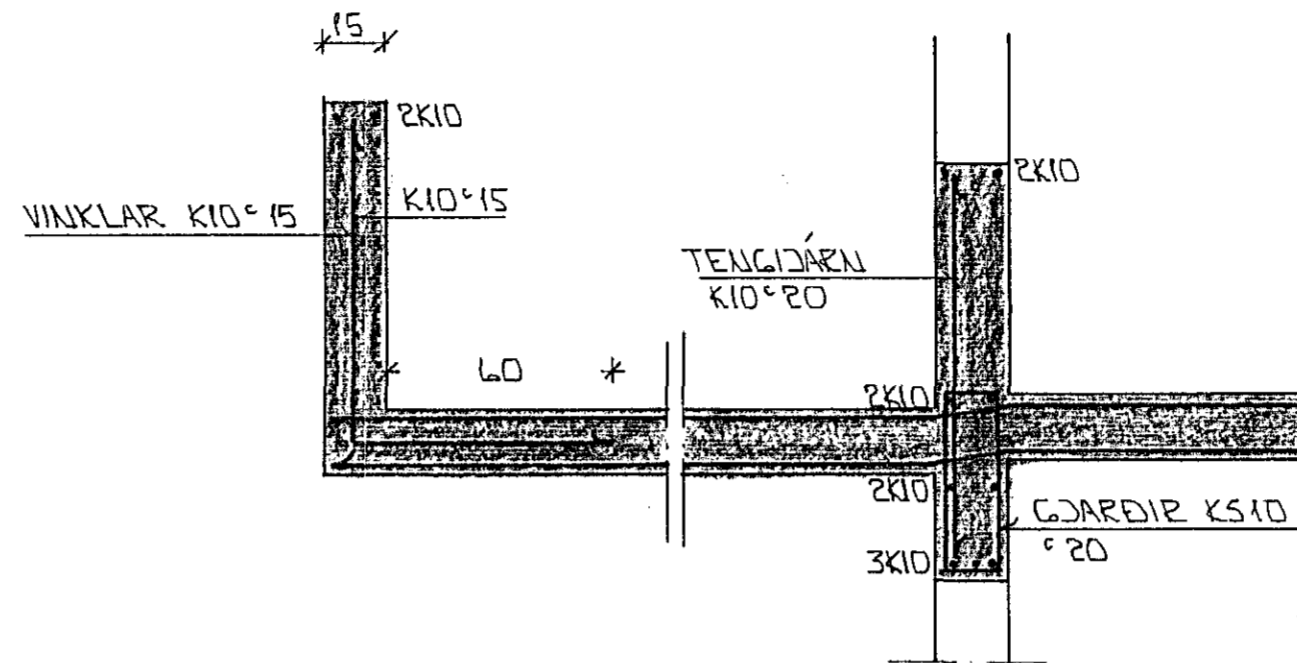


SNID 7-7 x 1:20


BENDING PLÖTU SÁR GELNUM.

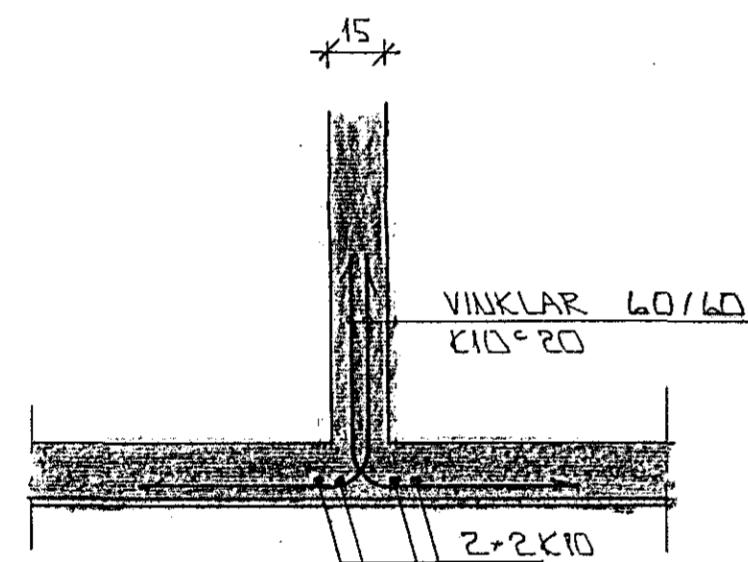

SNID 5 x 1:20

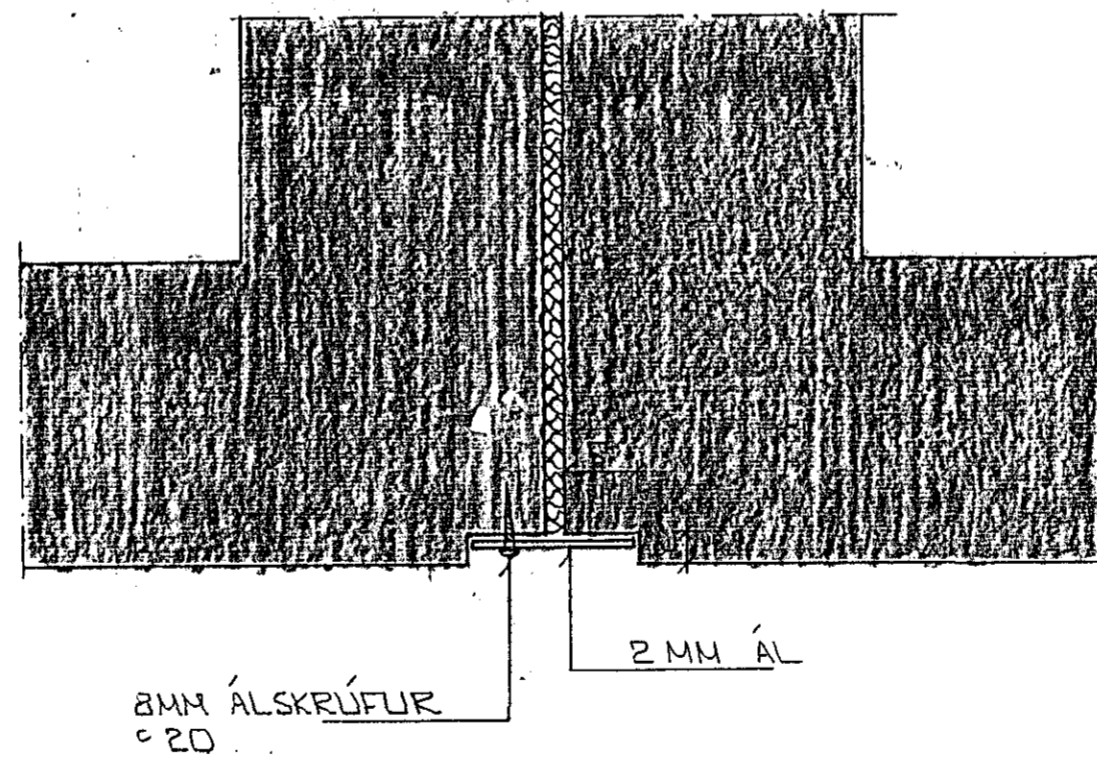

SÉRMYND A FRÁGANGUR PENNSLUSKILA x 1:5

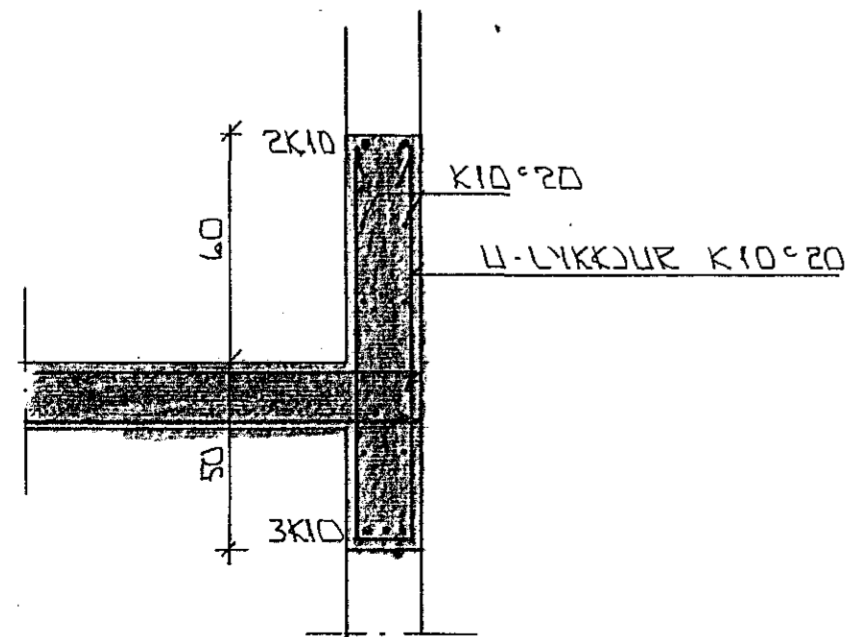


SNID 6 x 1:20

BR.	DAGS.	EDLI BR.	SIGN.

STEKKJARBERG 6
HAFNARFIRÐI

BENDING - SNID

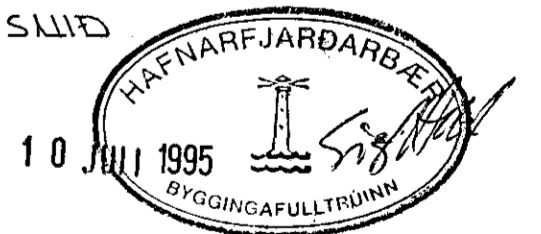

MKU. x 1:20

DAGS. MAÍ '95

VERK NR. 9520

TEIKN NR. 1-06

HANNAÐ

TEIKNAD *ek*

YFIRFARIÐ

TSP TÆKNIÞJÓNUSTA
SIGURDAR ÞORLEIFSSONAR HF

STRANDGÖTU 11 - 220 HAFNARFJÖRÐUR - SÍMI 54255 - FAX 652875