



SNID 4-4 x 1:20

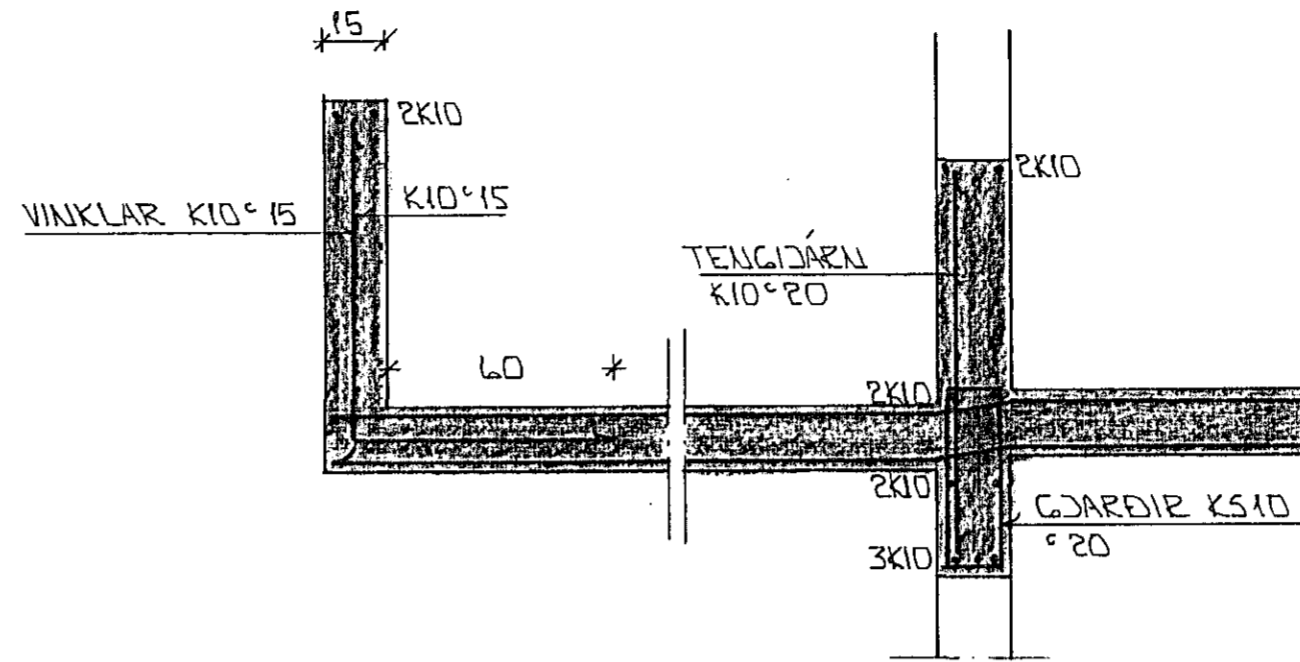


SNID 7-7 x 1:20


BENDING PLÖTU SÁ GRUNNUM.

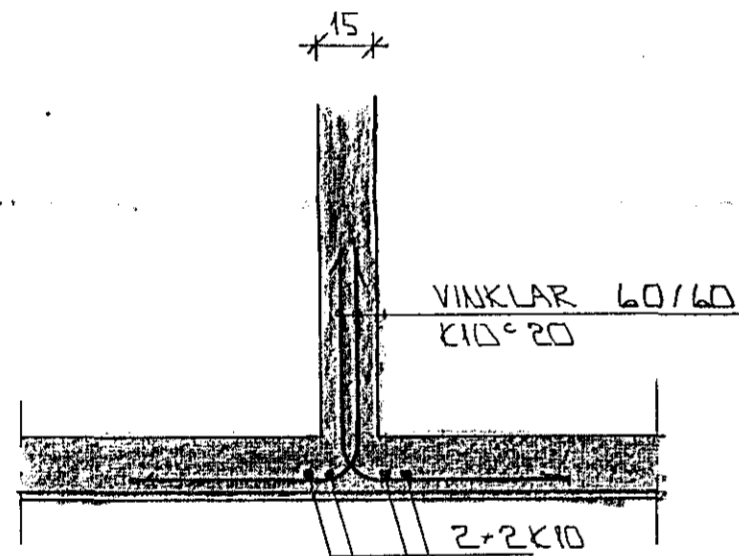

SNID 5 x 1:20

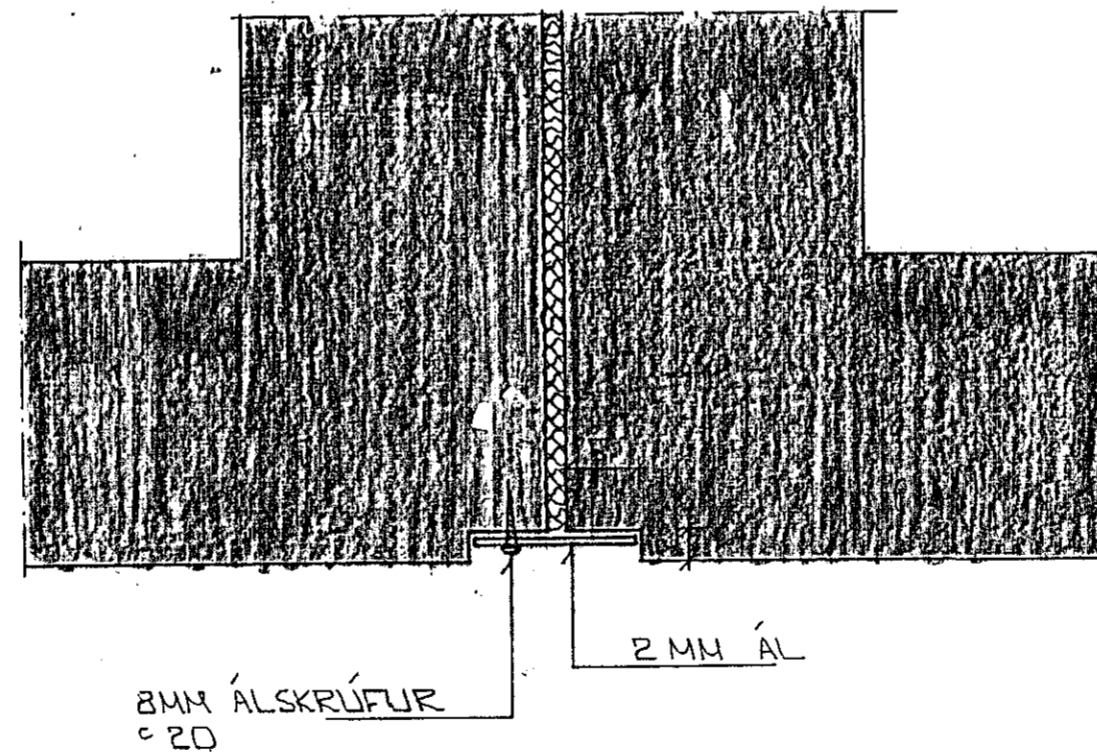

SÉRMYND A FRÁGANGUR PENNSLUSKILA x 1:5

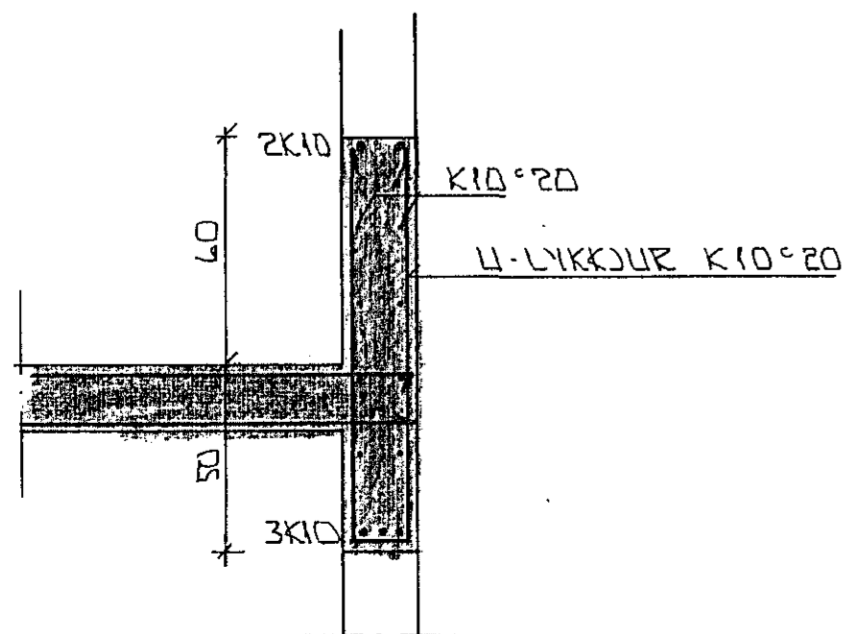


SNID 6 x 1:20

BR.	DAGS.	EDLI BR.	SIGN.

STEEKJARBERG 8  
HAFNARFIRÐI

BENDING - SNID

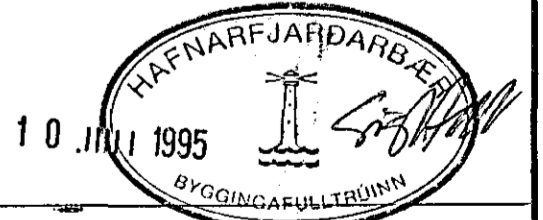

MKV. 1:20  
DAGS. MAI '95

VERK NR. 9521  
TEIKN NR. 1-06  
HANNAD  
TEIKNAD GK  
YFIRFARIÐ

**TSÞ** TÆKNIPJÓNUSTA  
SIGURDAR ÞORLEIFSSONAR HF

STRANDGÖTU 11 - 220 HAFNARFJÖRÐUR - Sími 54255 - FAX 652875