




BITAR B1.1 1:20
2 STK.

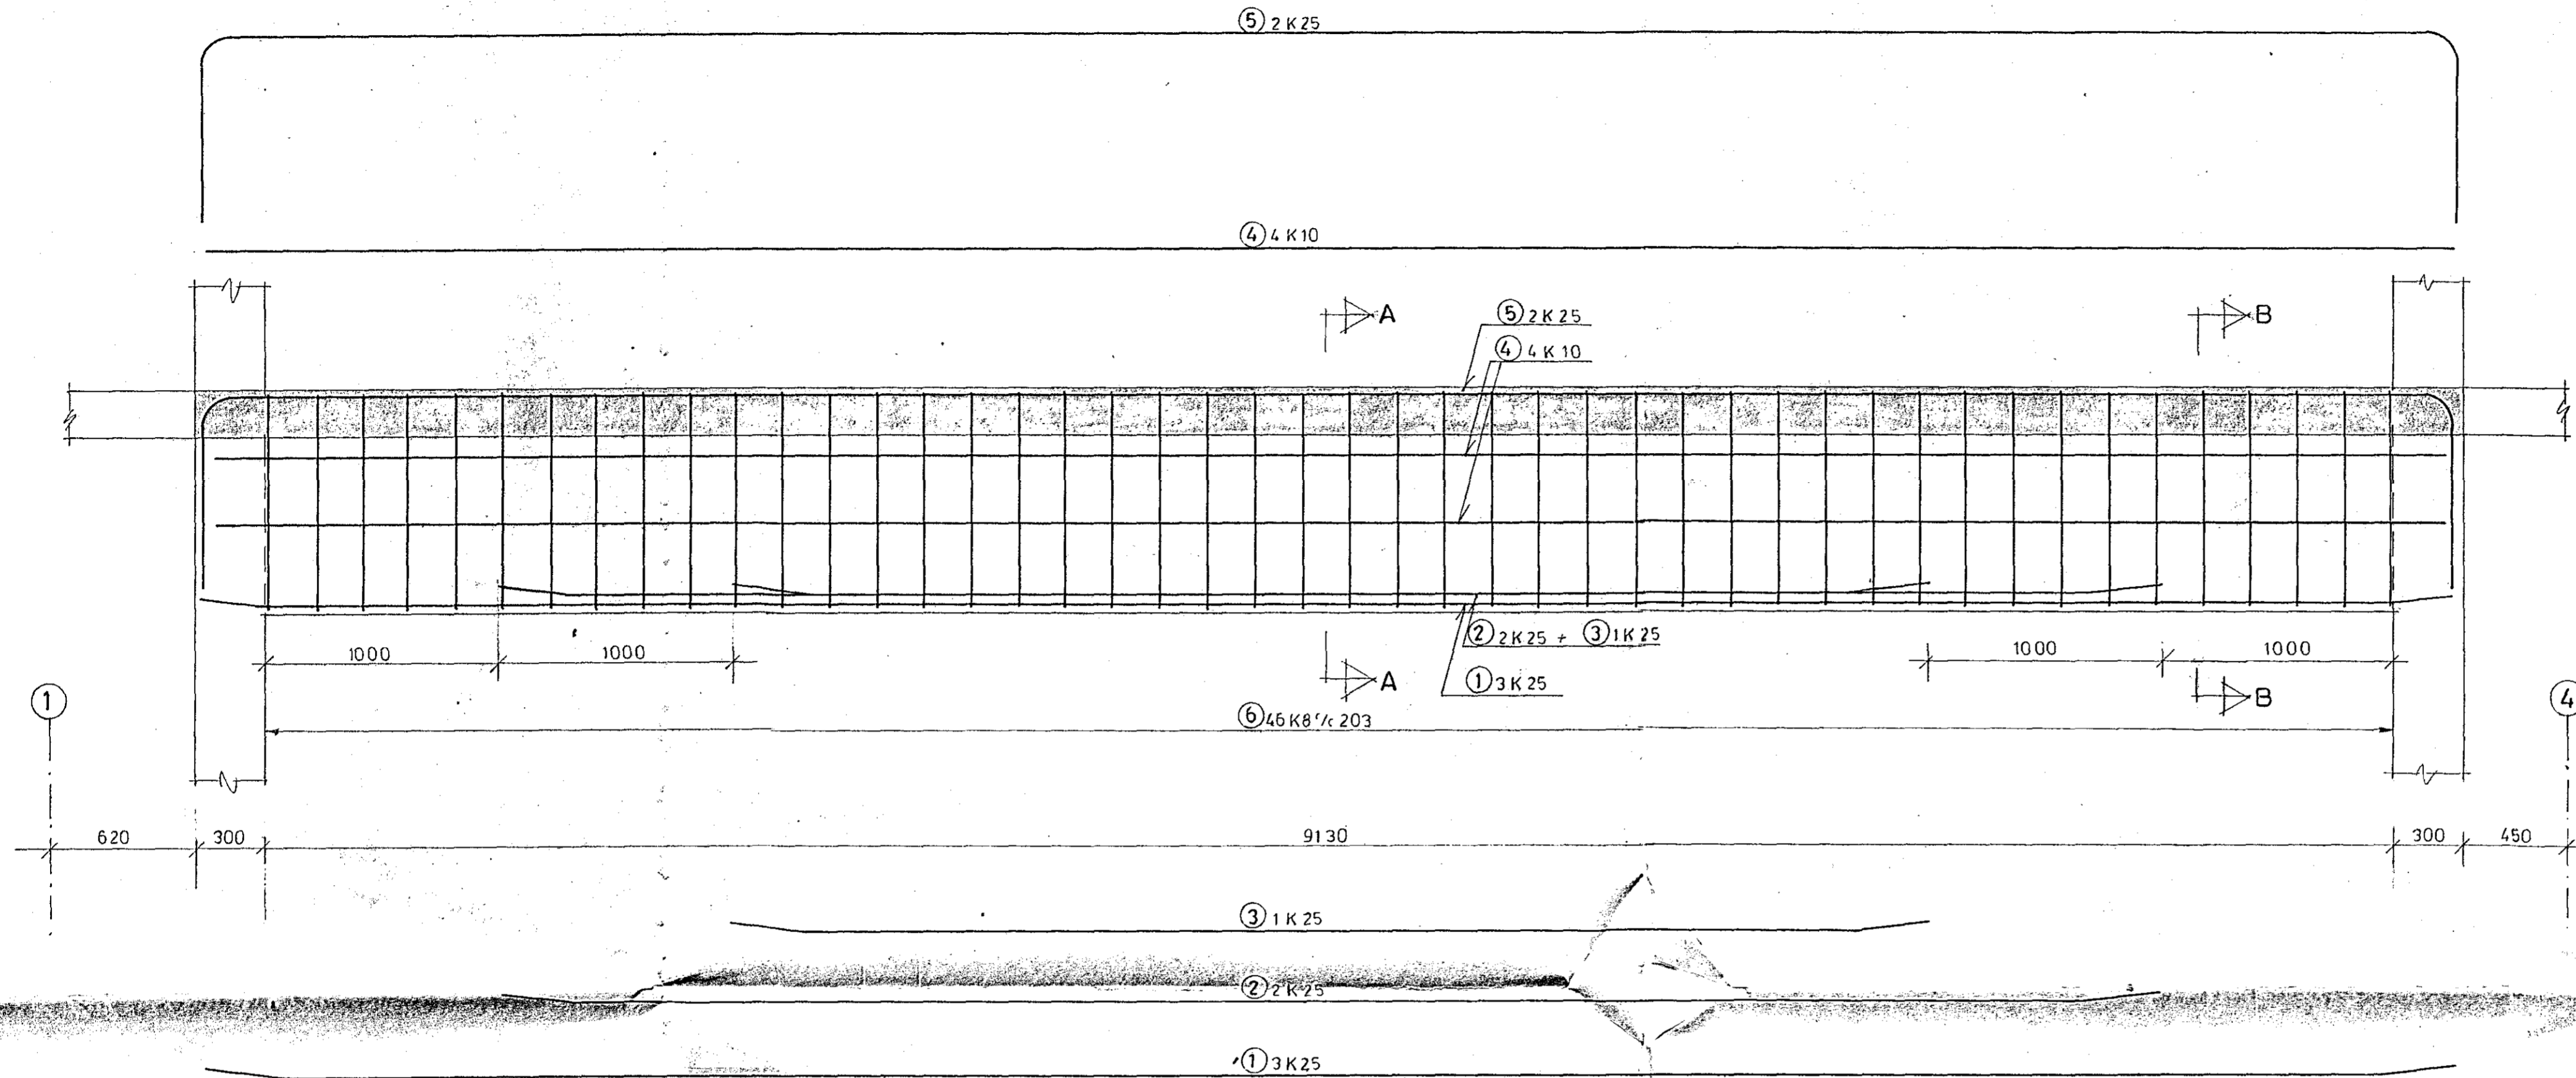

SNID A-A 1:20

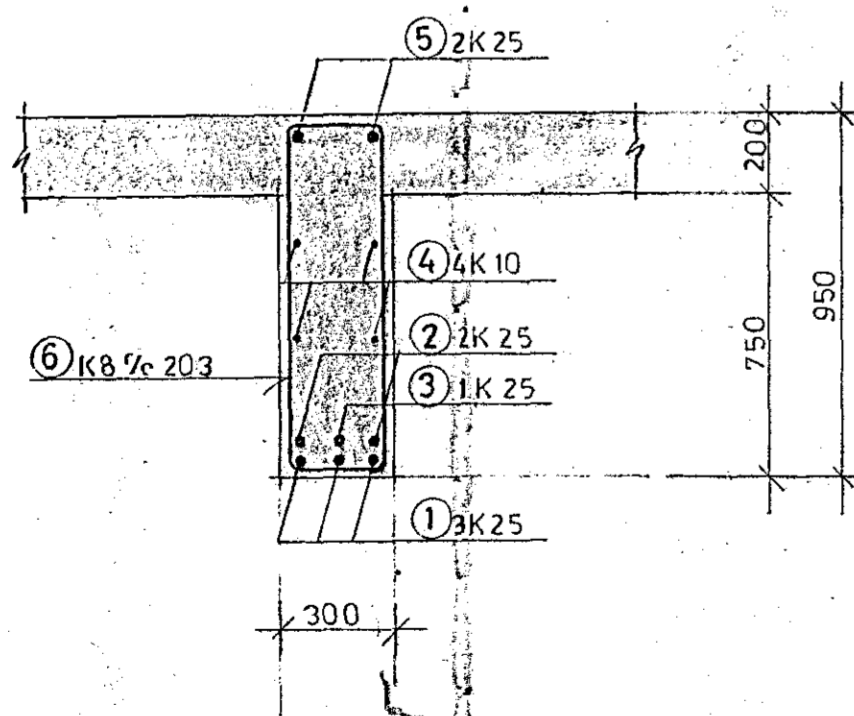


SNID B-B 1:20

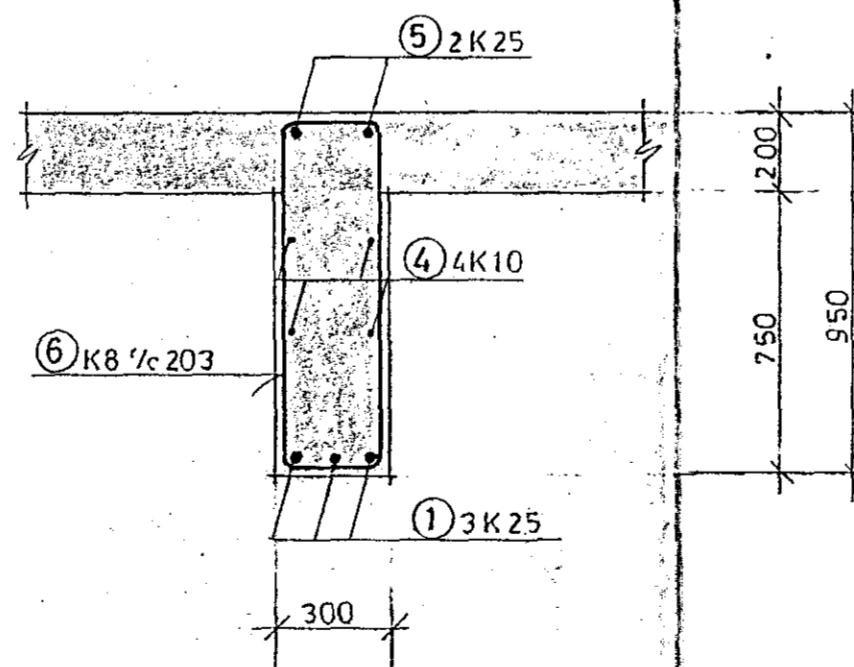

JÄRNASKRÄ: BITAR B1.1

NR	PVERMÁL		KLIPPI- LENGD MM	FJÖLDI	BEYGGJUMÁL
	ST 37	KS 40			
1		25	9650	6	9650
2		25	7130	4	7130
3		25	5130	2	5130
4		10	9650	8	9650
5		25	11080	4	9650
6		8	2370	92	800 900

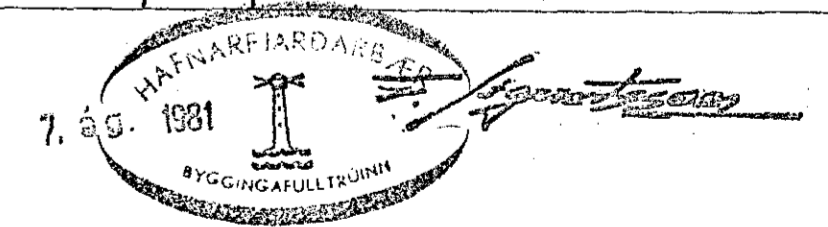

STEYPUGÆDI S250

DAS. HRAFNISTA, HAFNARFIRÐI: 2. ÁFANGI

BR.	DAG.	BREYTING							
A	4.8.81	JÄRNASKRÄ	EDG	FÖ	PLATA YFIR 1. HÆÐ				
					BITAR B1.1				
					JÄRNASKRÄ				

VERKFRÆÐISTOFA STEFÁNS OLAFSSONAR HF. F.R.V. BYGGINGAVERKFRÆÐINGAR	REYKJAVÍK, p. 3. 2. 81	KVARDI	1:20
	TEIKN. EDG	REIKN. B.G.	VERK. BL. NR. BR.
ATH.	1980	341	A

BORGARTÚNI 20 105 REYKJAVÍK SIMI 229404 22941