
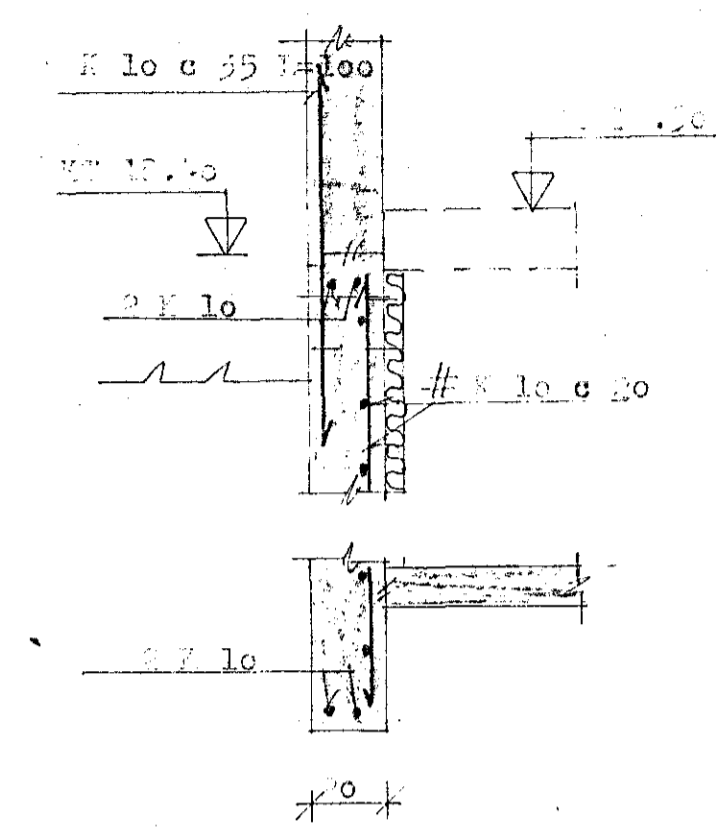
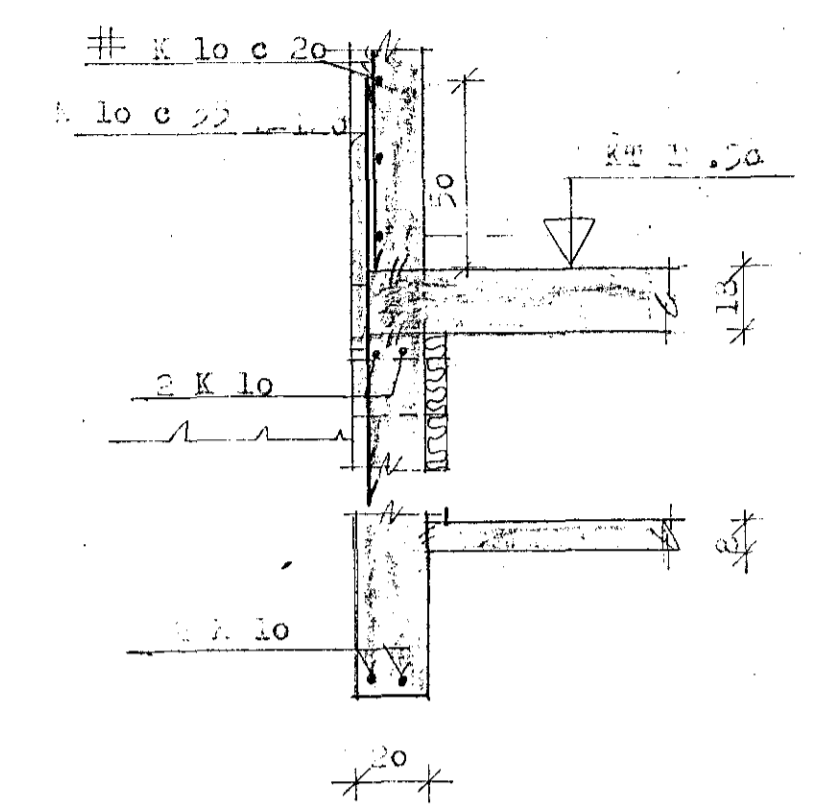
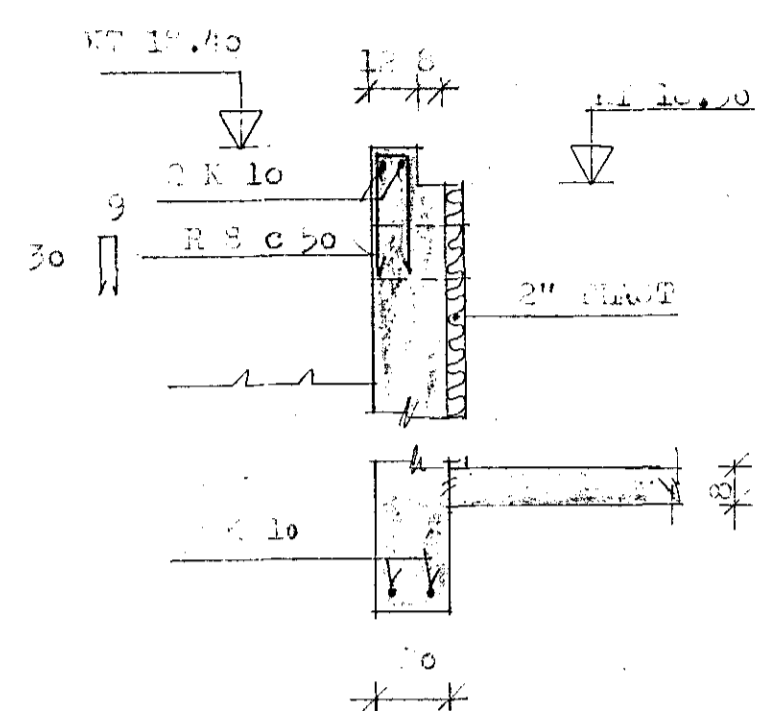


INDISTÓMUR GRÖNNLÝND 1:50

SNÍÐ A-A 1:0

SNÍÐ B-B 1:20




SNÍÐ C-C 1:20

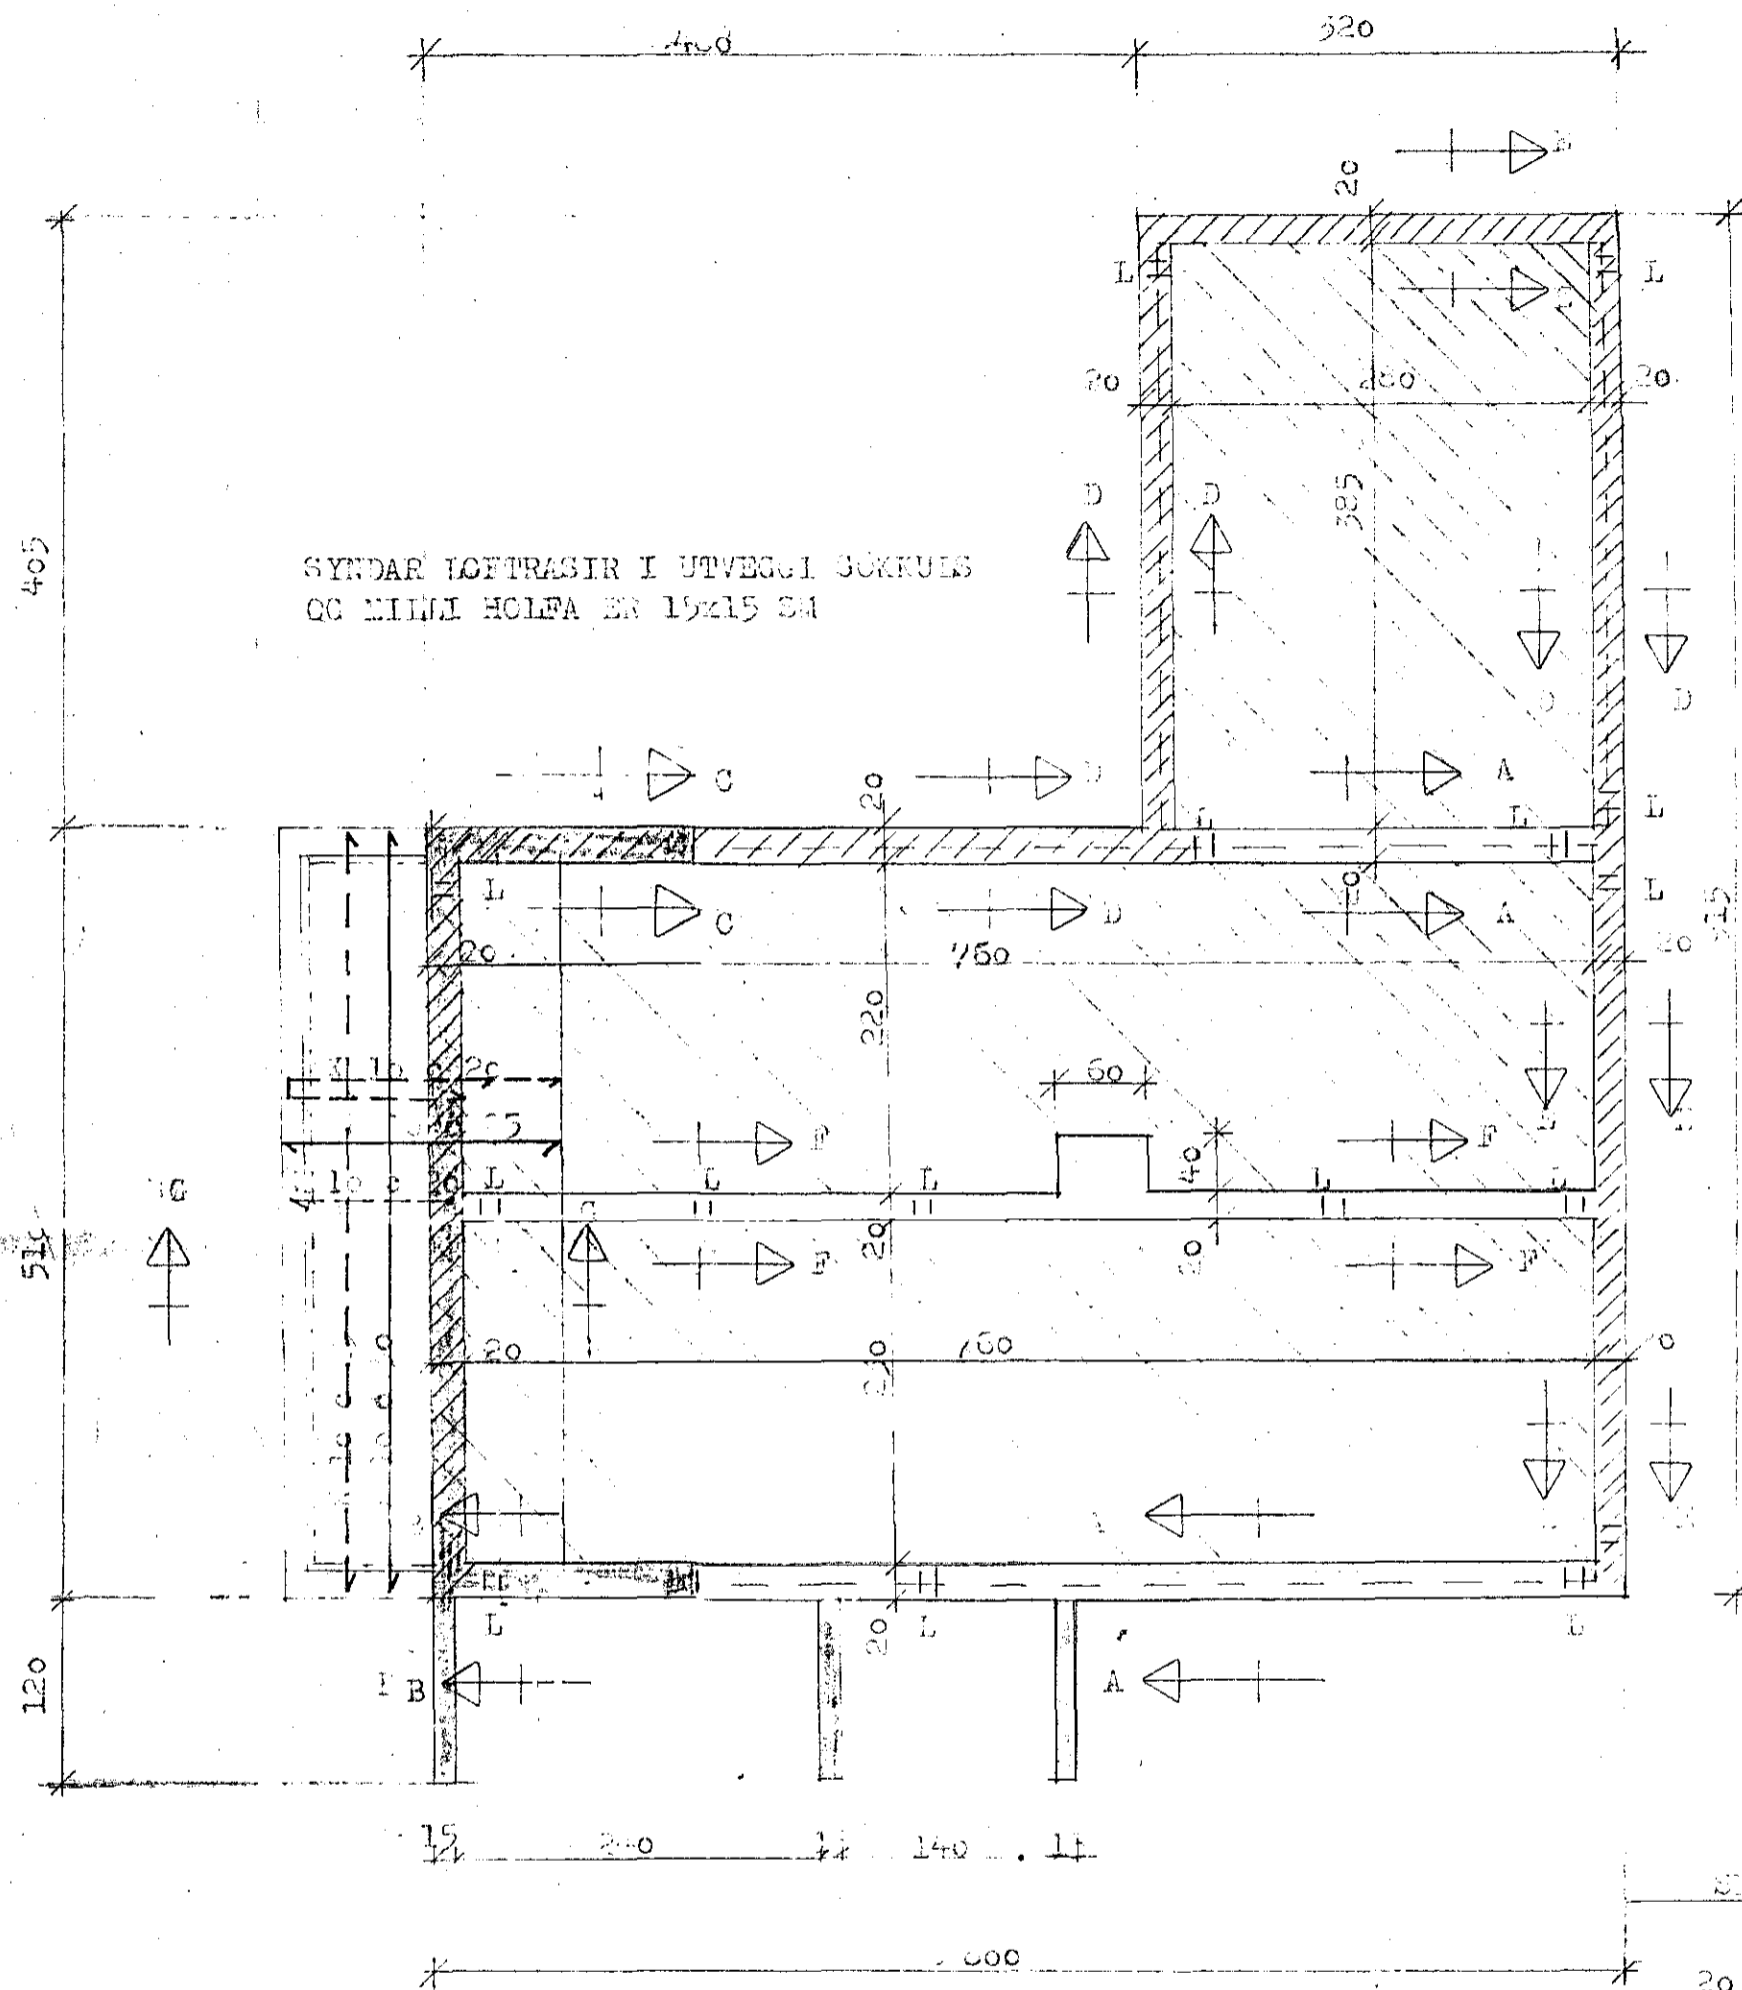



SNÍÐ D-D 1:0

SNÍÐ E-E 1:20

SNÍÐ F-F 1:20

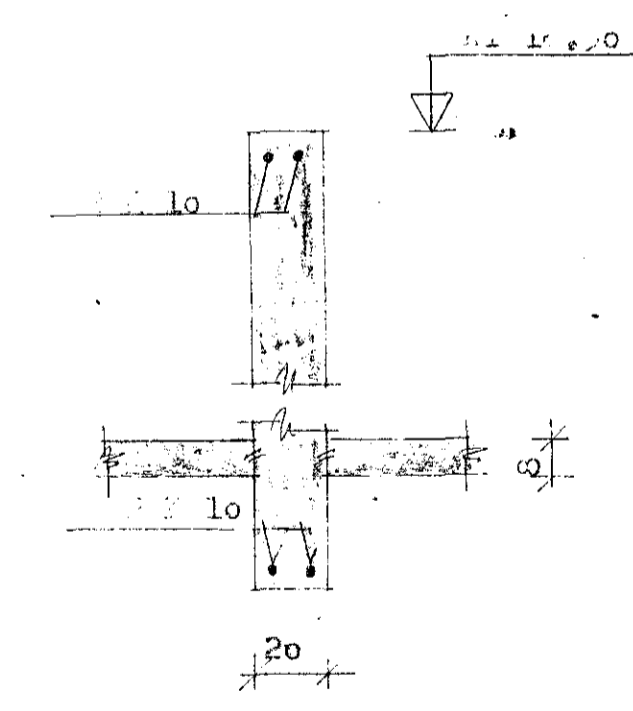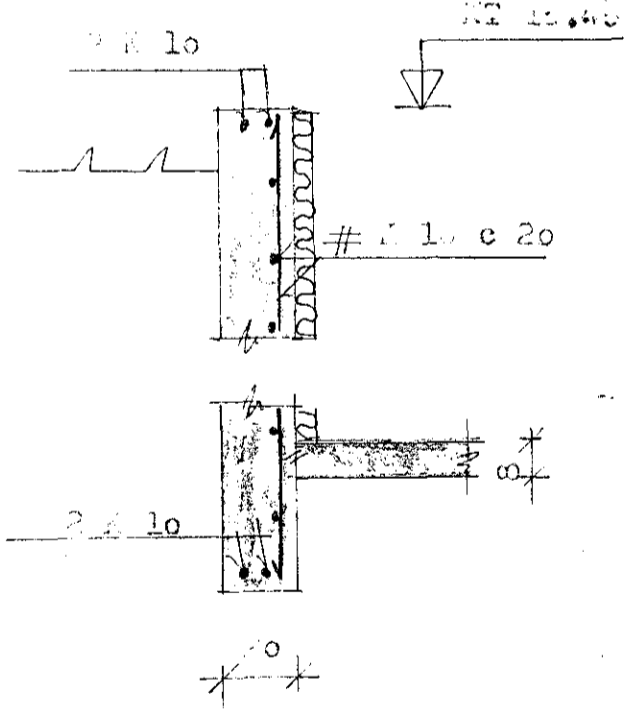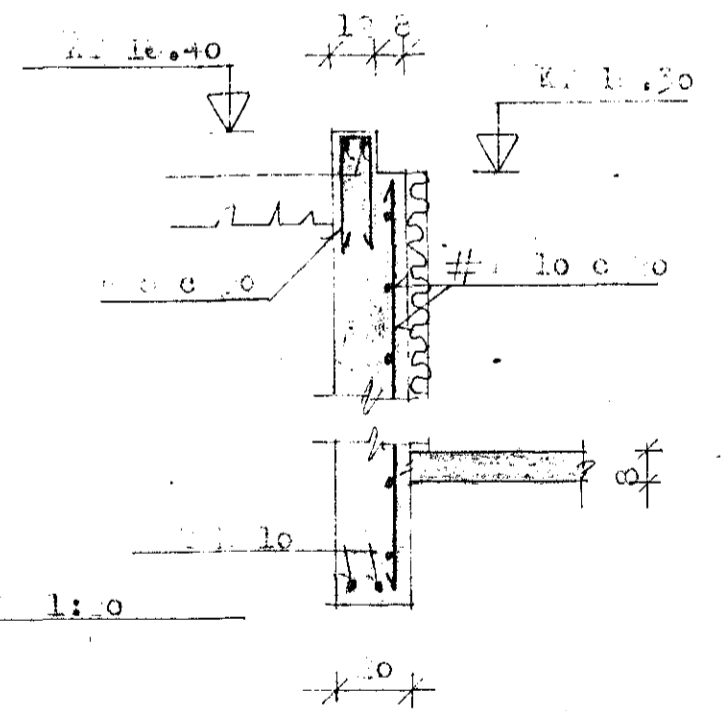

SNÍÐ G-G 1:0

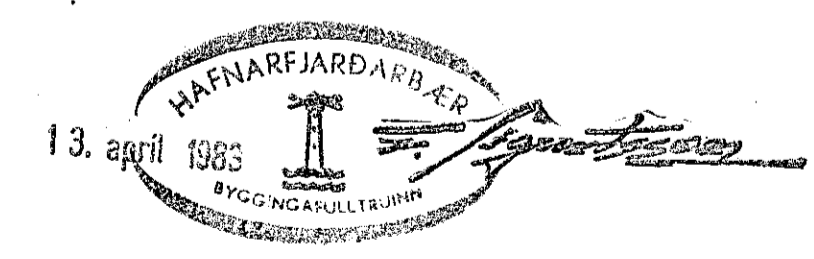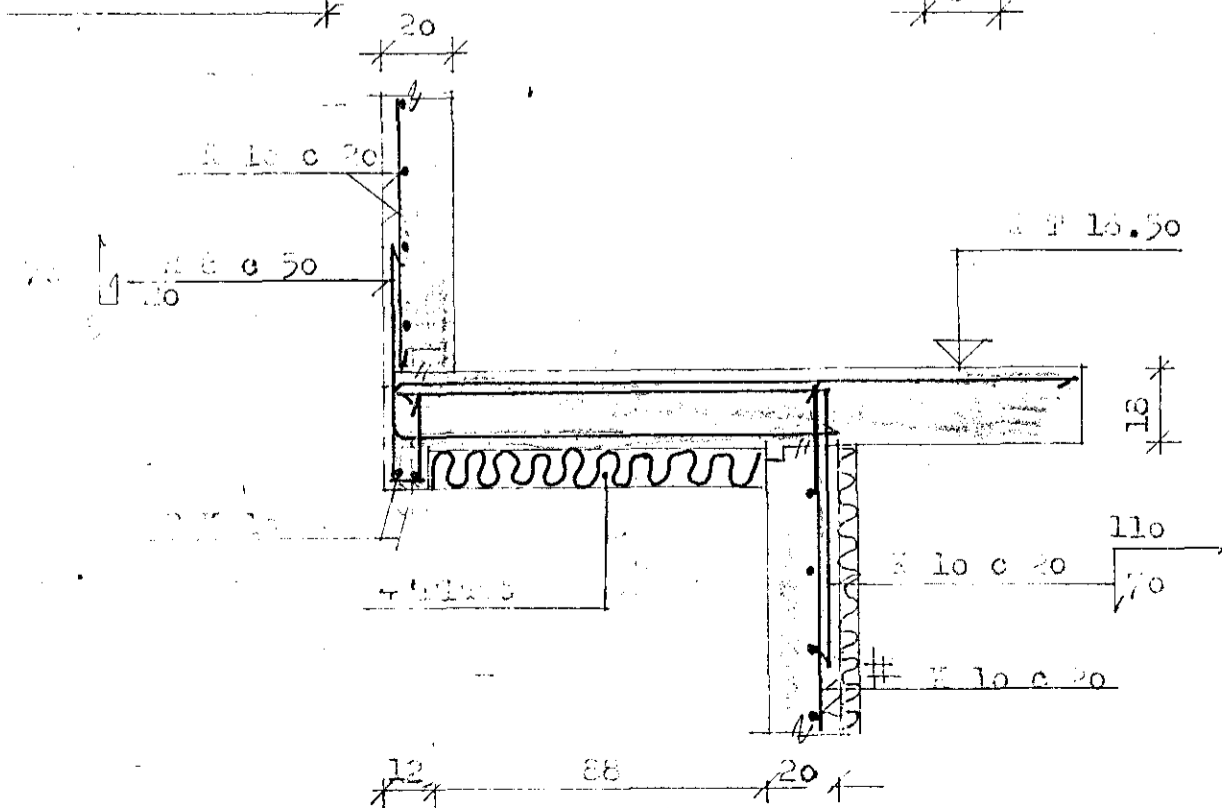

VERKEFNI SUÐURGATA 53A	MÁL 1:0 1:50	DAGS. 1985 02
	TEIKN. GD	BRÁTTI 83
REIKN.	SAMP. <i>GD</i>	VERK NR. 337
GUDNI ÞÓRDARSON	SKÚLATÚNI 6, 3 hæð.	TEIKN NR. 1,02
		SÍMI 14185