




SNID 'I VEGG MILLI HÚSA
NR. 11 OG 13

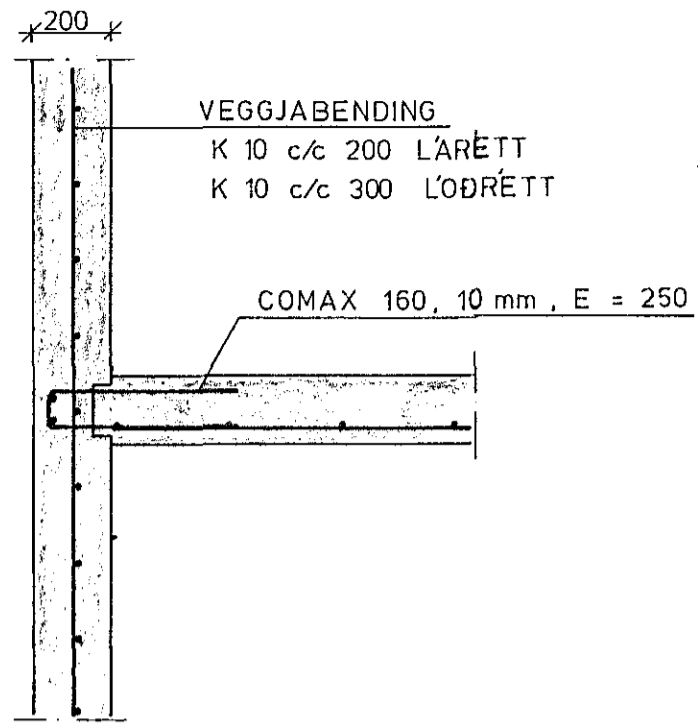


SNID B 1:20

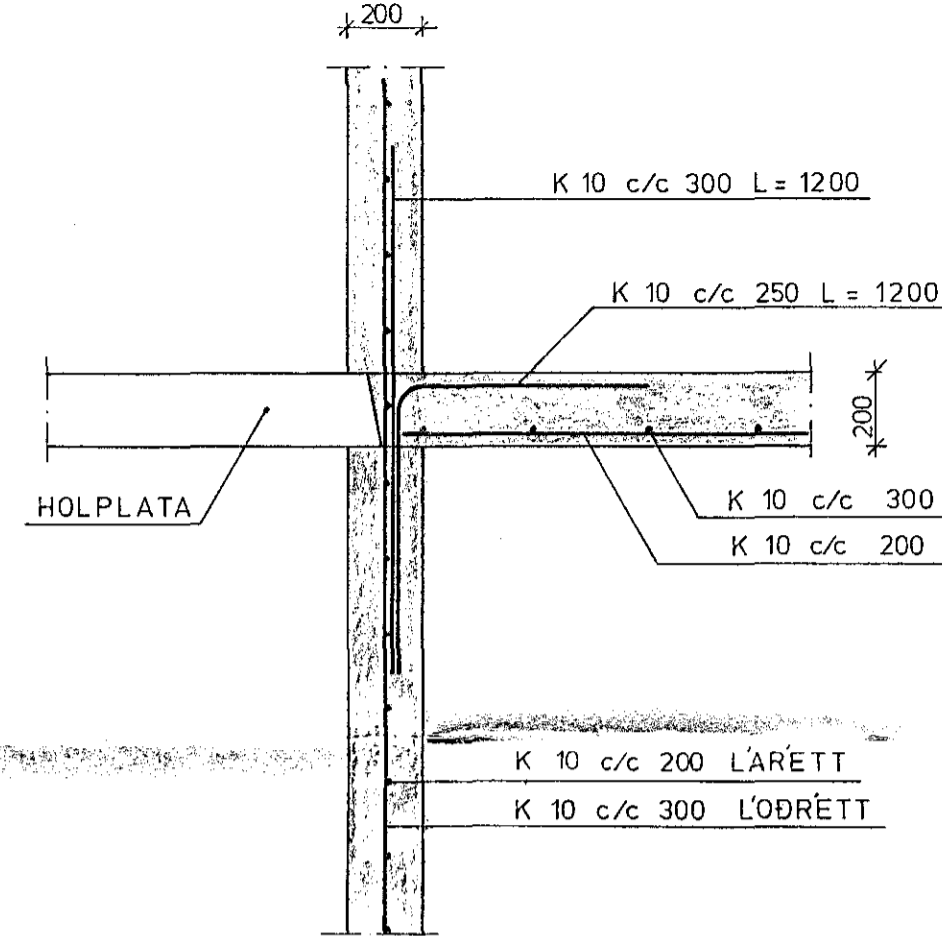


SNID C 1:20

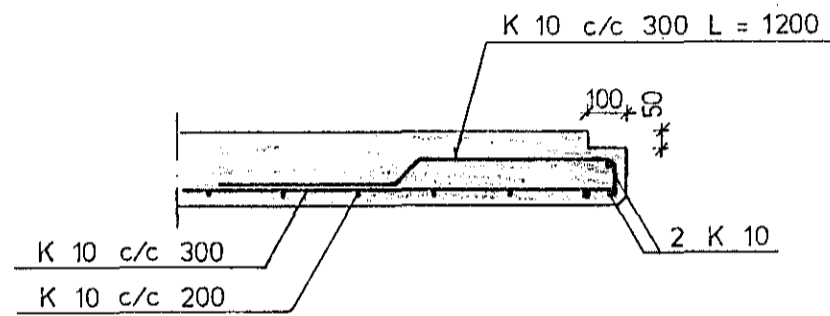


SNID A 1:20

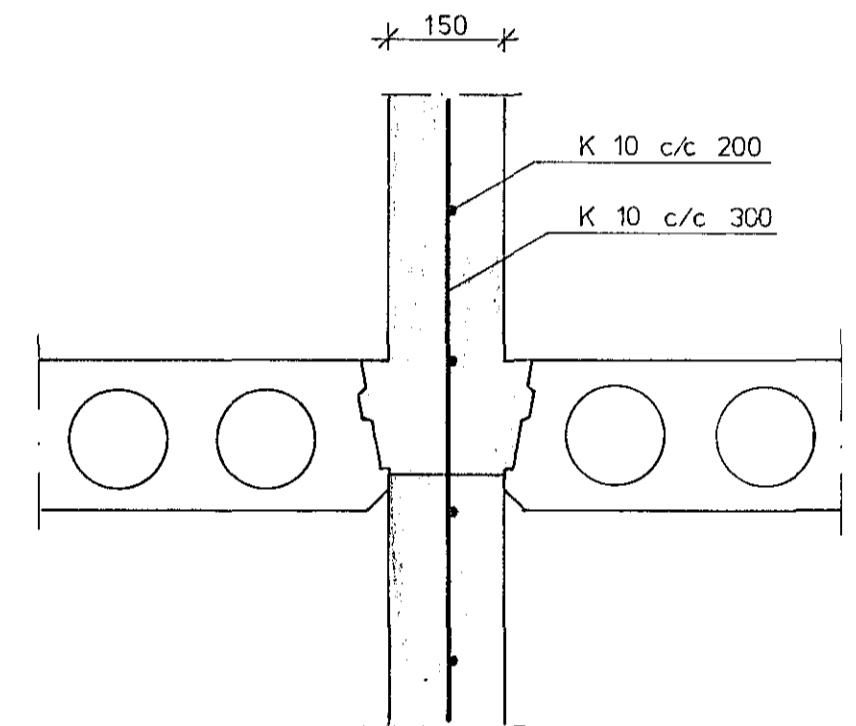


SNID 'I MILLIVEGG 1:10

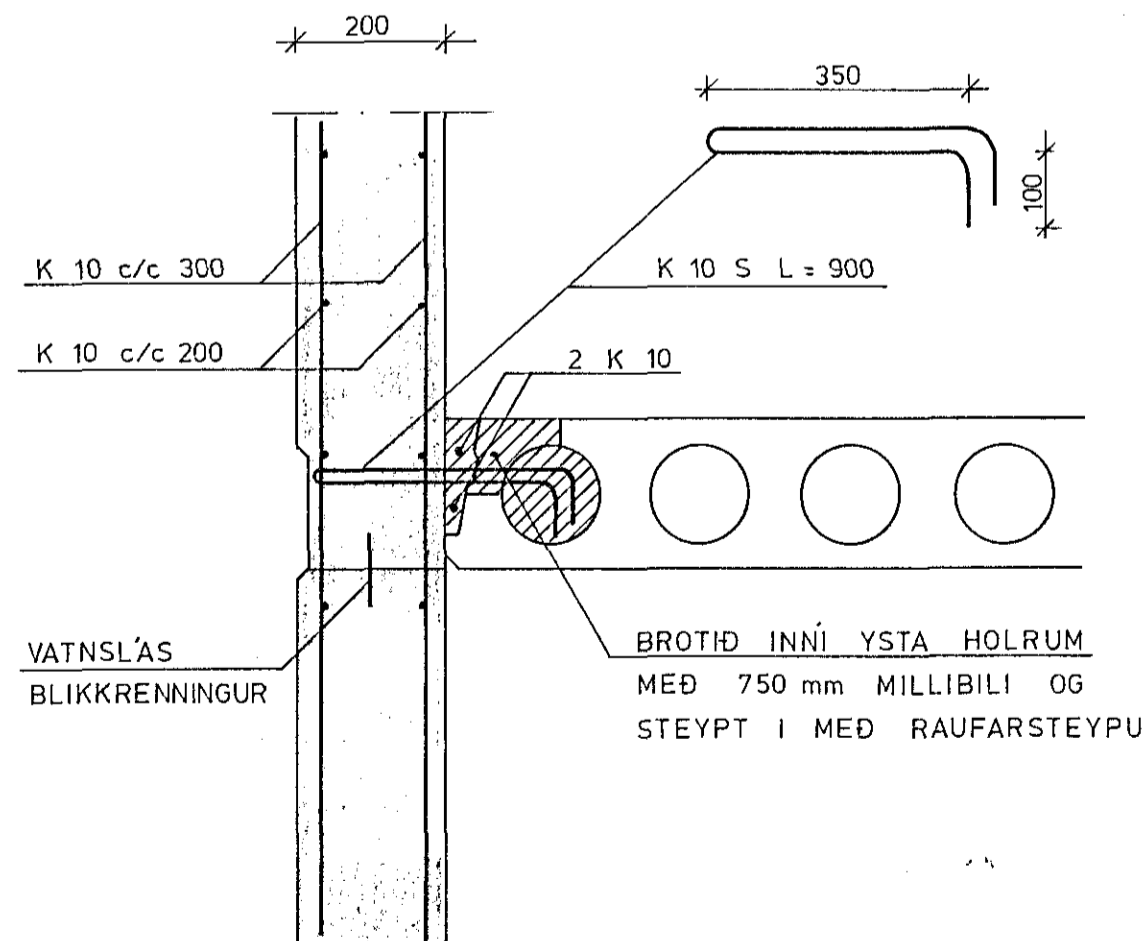

SNID 'I HLIÐARVEGG 1:10

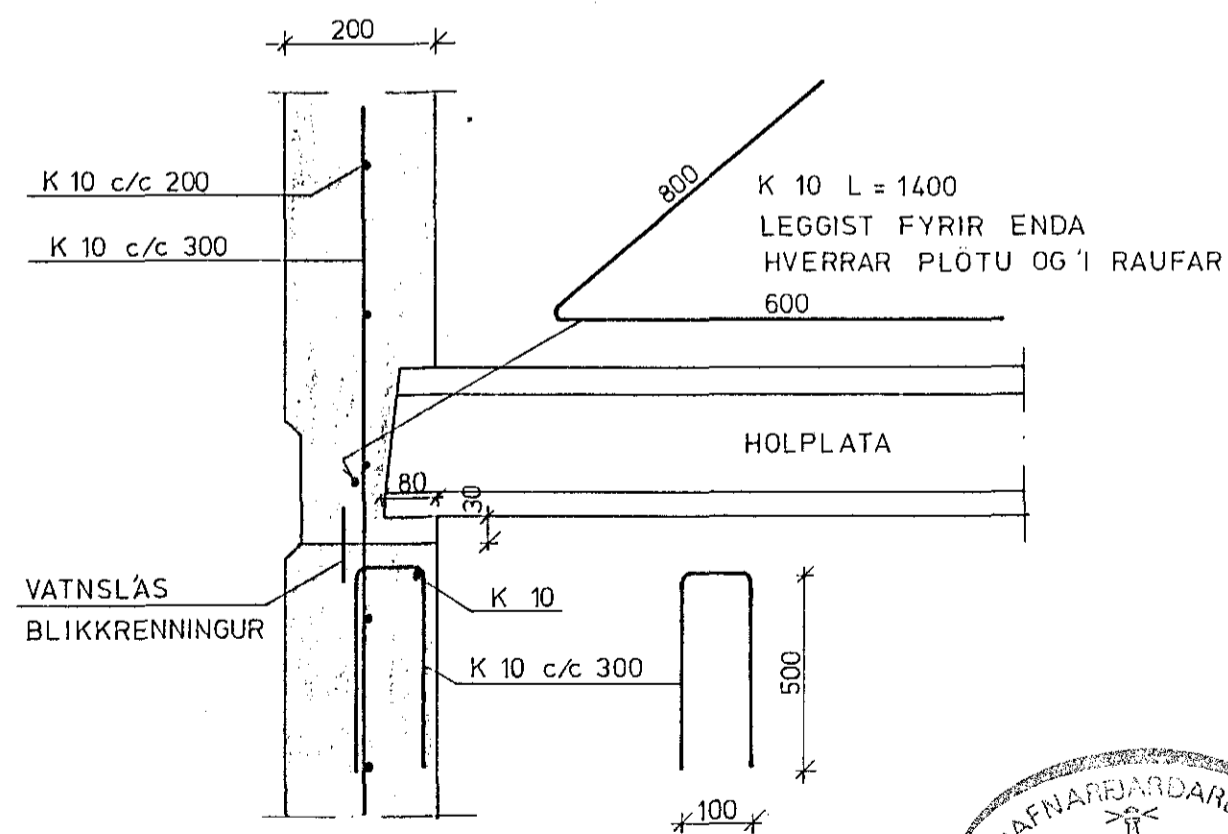

SNID 'I STAFNVEGG 1:10

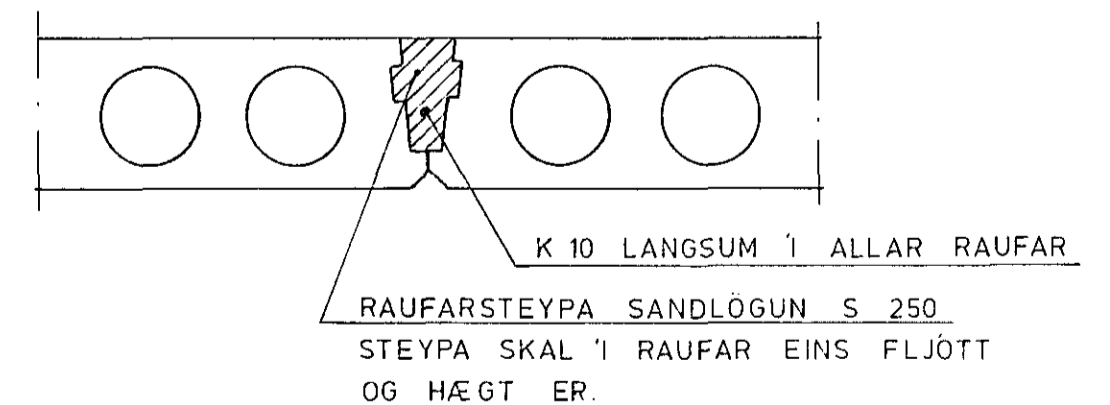

SNID 'I RAUF 1:10



SKÝRINGAR SJÁ TEIKNINGU NR. 2.0.01

HAGVIRKI HF VERKTAKI VERKHÖNNUN		SKÚTAHRAUN 2 - 220 HAFNARFIRÐI - Sími 53999		Verk nr T 22
SUDURHVAMMUR 11 - 15, HFJ. GÓLFPLÖTUR - SNID				Teikning nr 2.5.09
				Mælikvarði 1:10, 1:20
				Dagsetning 30 NÓV '88
Hannað H.P.M.	Teiknað A.W.	Yfirfarið H.P.M.	Samþykkt Óskem Isaksson	